


F.A.P. RTE.	SECTION	COUNTY	TOTAL SHEETS	SHEET NO.
623	*	LASALLE	126	34
STA.		TO STA.		
FED. ROAD DIST. NO.	ILLINOIS	FED. AID PROJECT		
* (34)R,DM&(X-1)RS&BR				

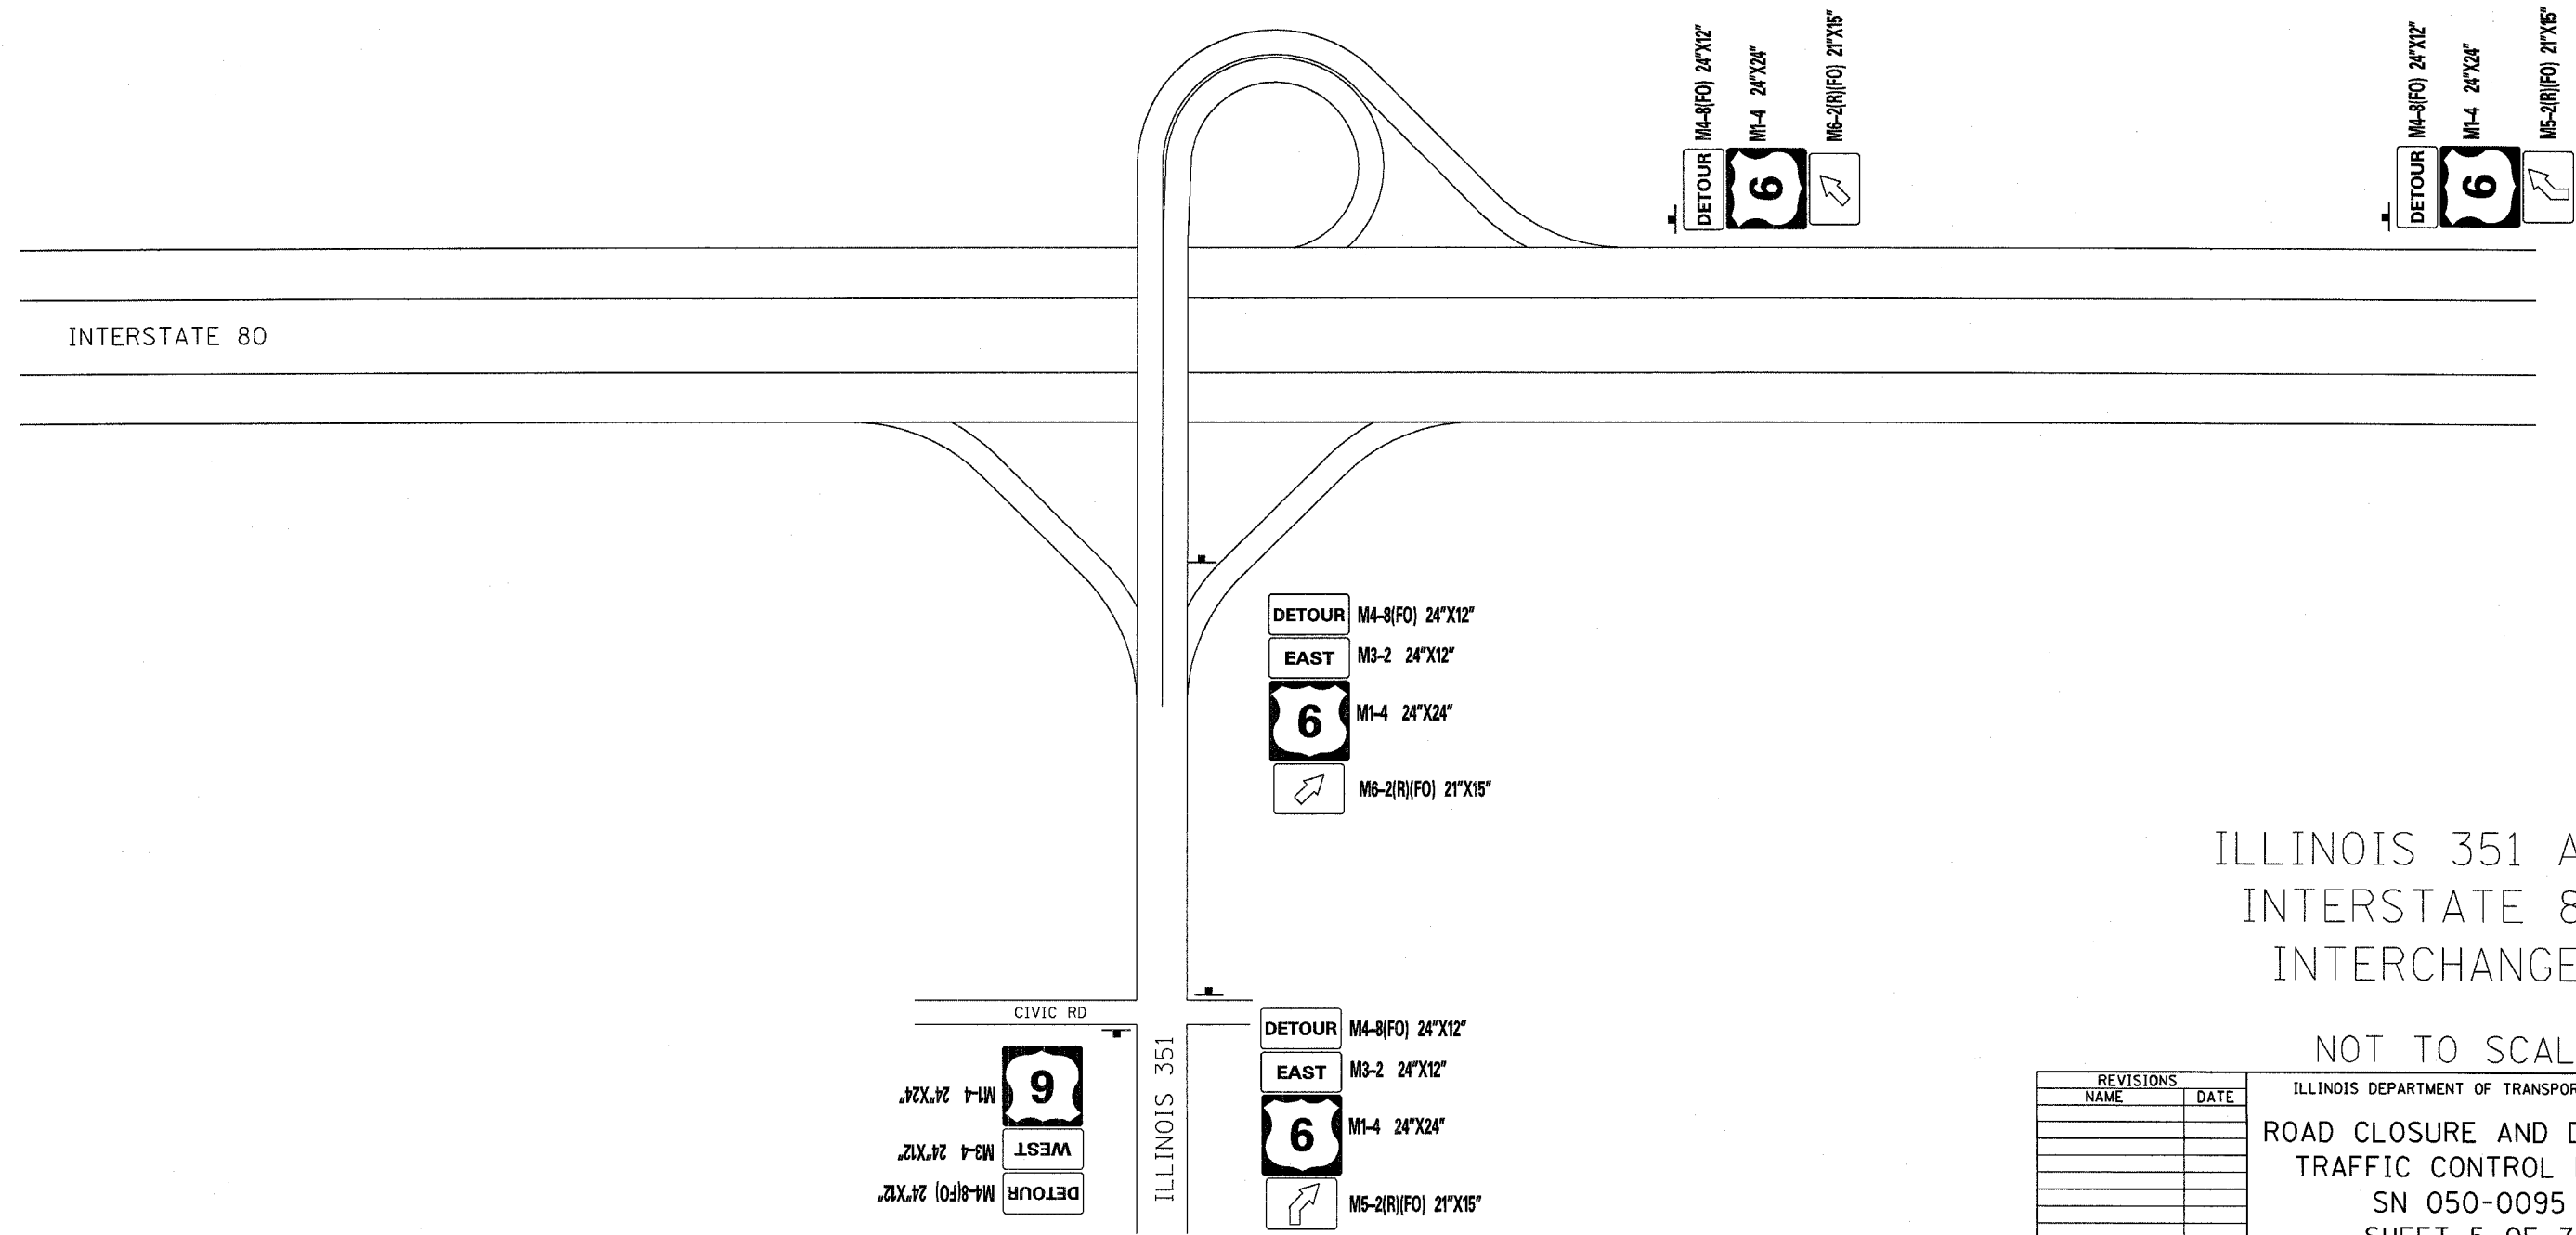

ILLINOIS 351 AND
INTERSTATE 80
INTERCHANGE

NOT TO SCALE

REVISIONS	
NAME	DATE

ILLINOIS DEPARTMENT OF TRANSPORTATION
ROAD CLOSURE AND DETOUR
TRAFFIC CONTROL PLAN
SN 050-0095
SHEET 5 OF 7

PLT DATE = 12/19/2006
FILE NAME = #11111
PLOT SCALE = #SCALE#
USER NAME = #USER#