
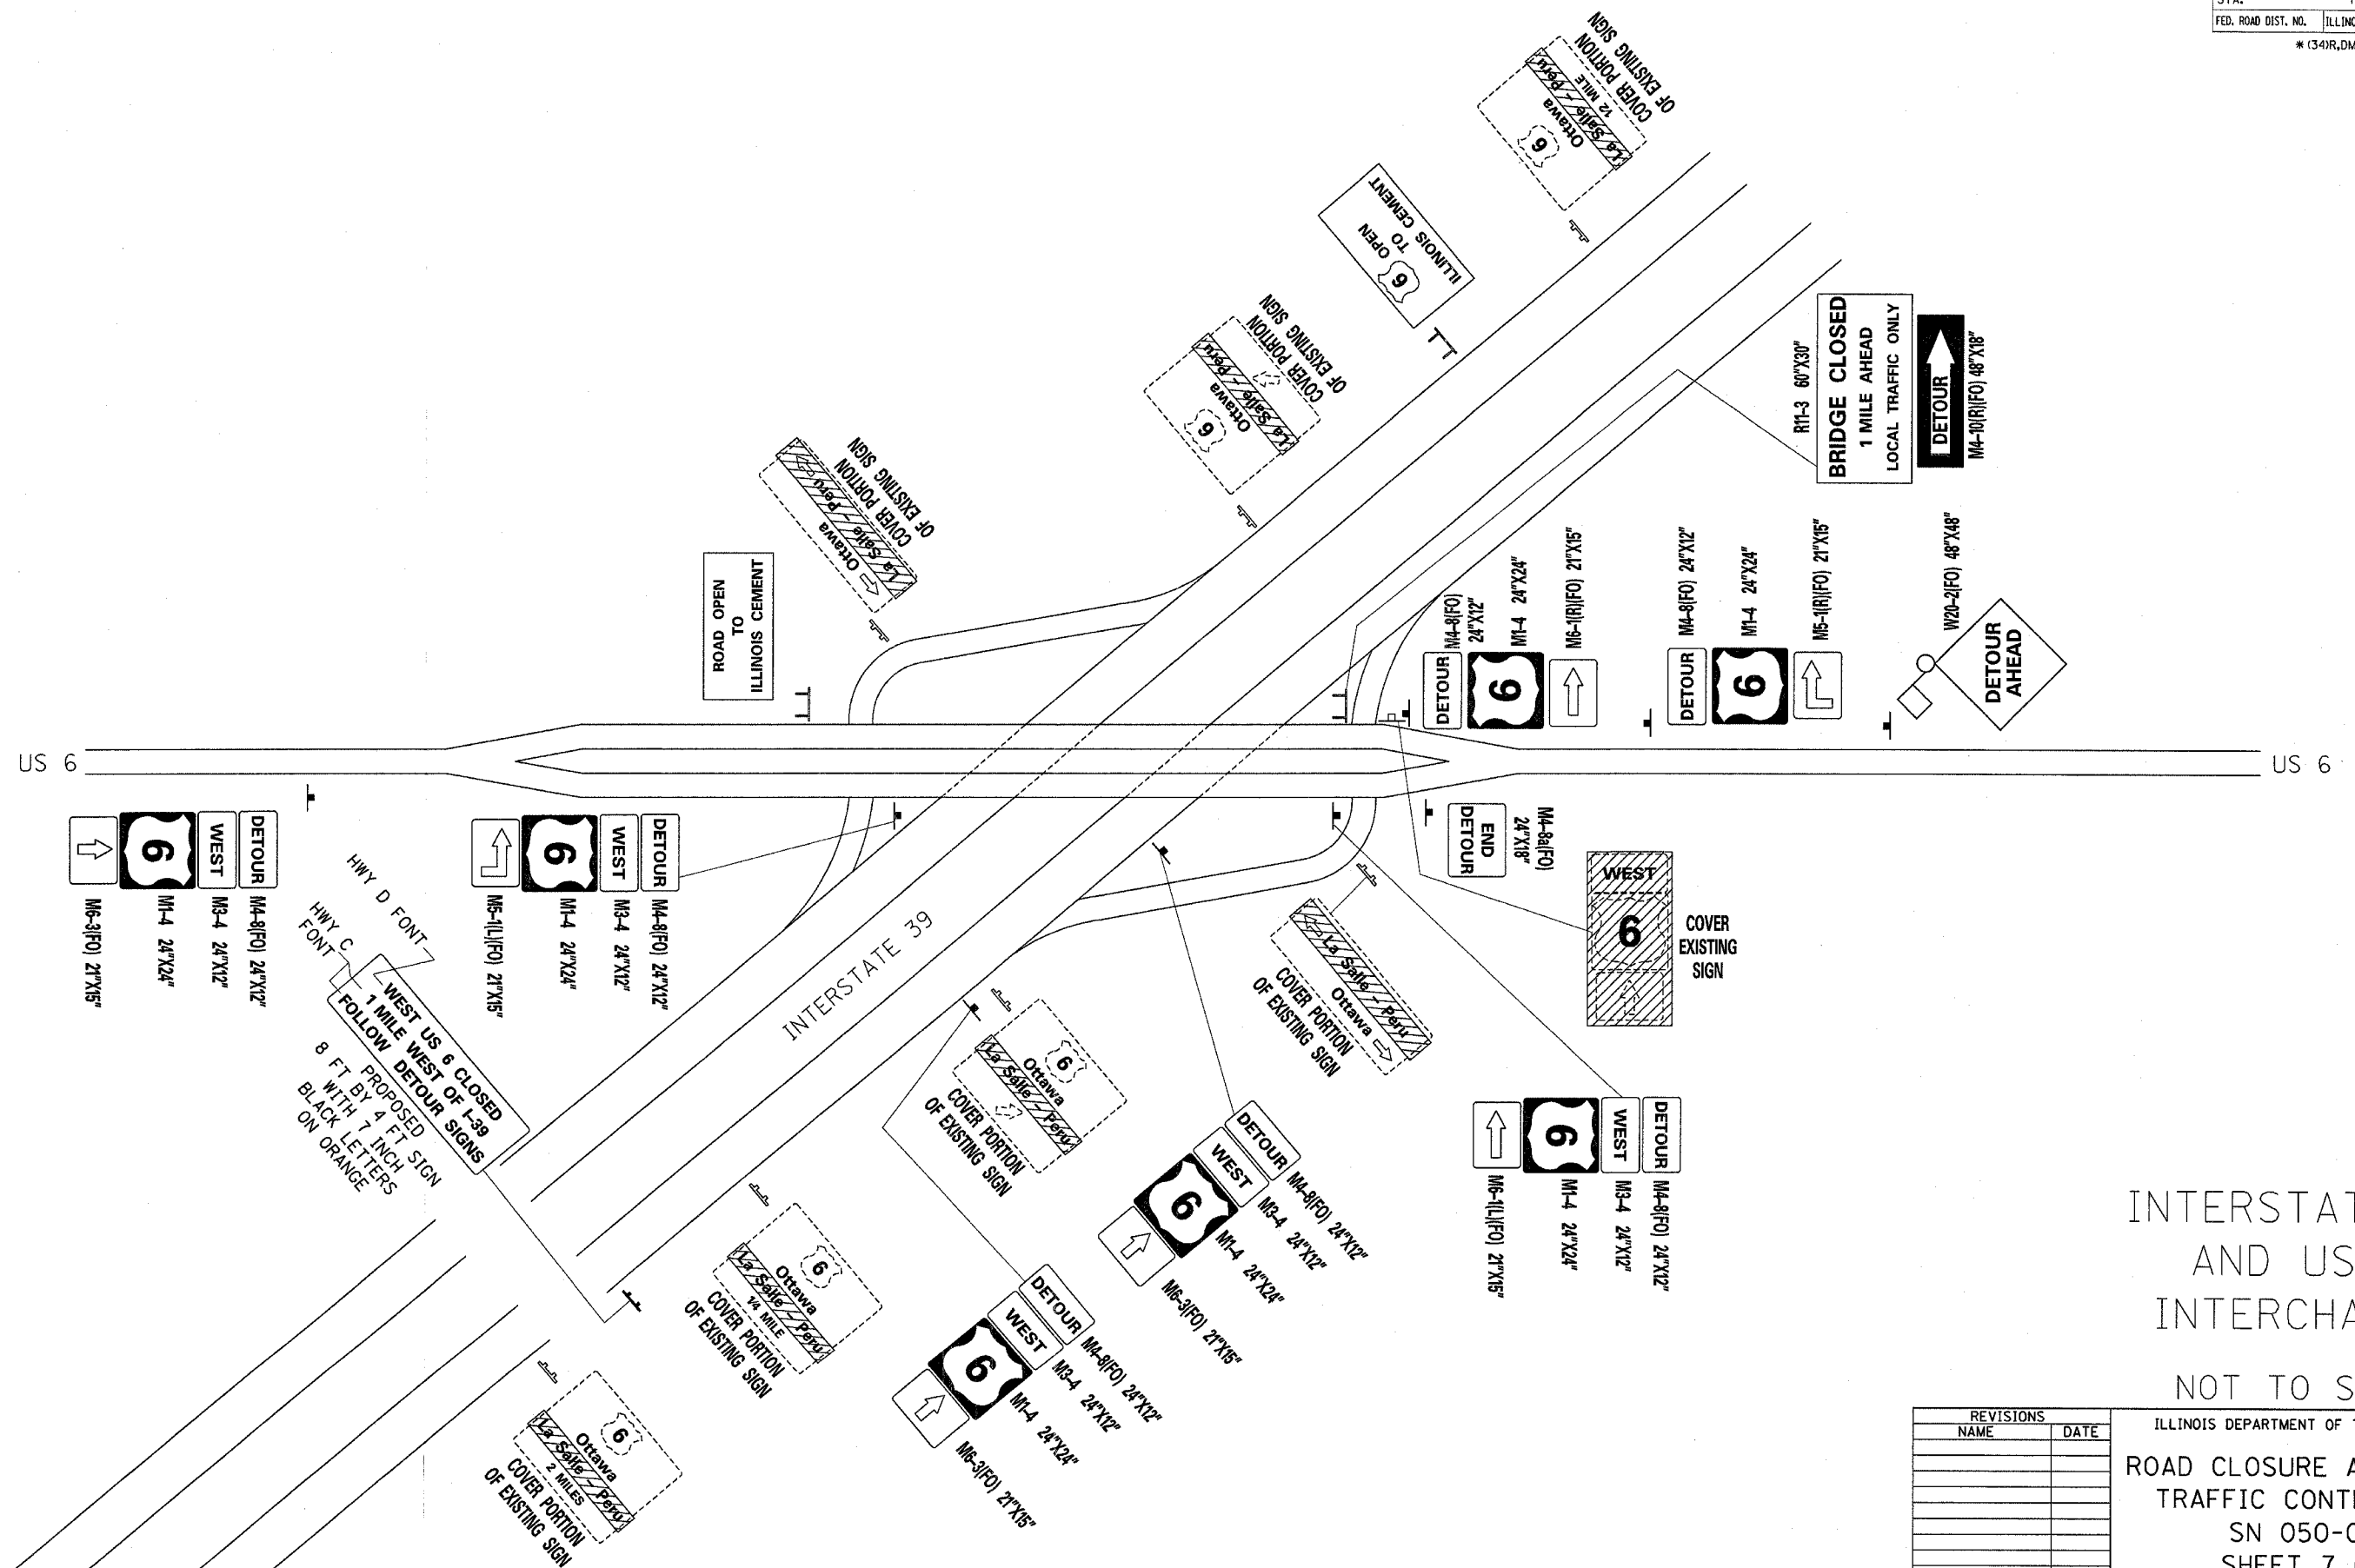


F.A.P. RTE.	SECTION	COUNTY	TOTAL SHEETS	SHEET NO.
623	*	LASALLE	126	36
STA.	TO STA.			
FED. ROAD DIST. NO.	ILLINOIS FED. AID PROJECT			

*(34)R,DM&(X-1)RS&BR

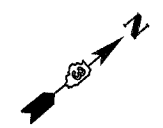

INTERSTATE 39
AND US 6
INTERCHANGE
NOT TO SCALE

REVISIONS	
NAME	DATE

ILLINOIS DEPARTMENT OF TRANSPORTATION
ROAD CLOSURE AND DETOUR
TRAFFIC CONTROL PLAN
SN 050-0095
SHEET 7 OF 7

PLOT DATE = 12/16/2005
FILE NAME = #FILE#
DRAWING NO. = #DRAWING#
USER NAME = #USER#