
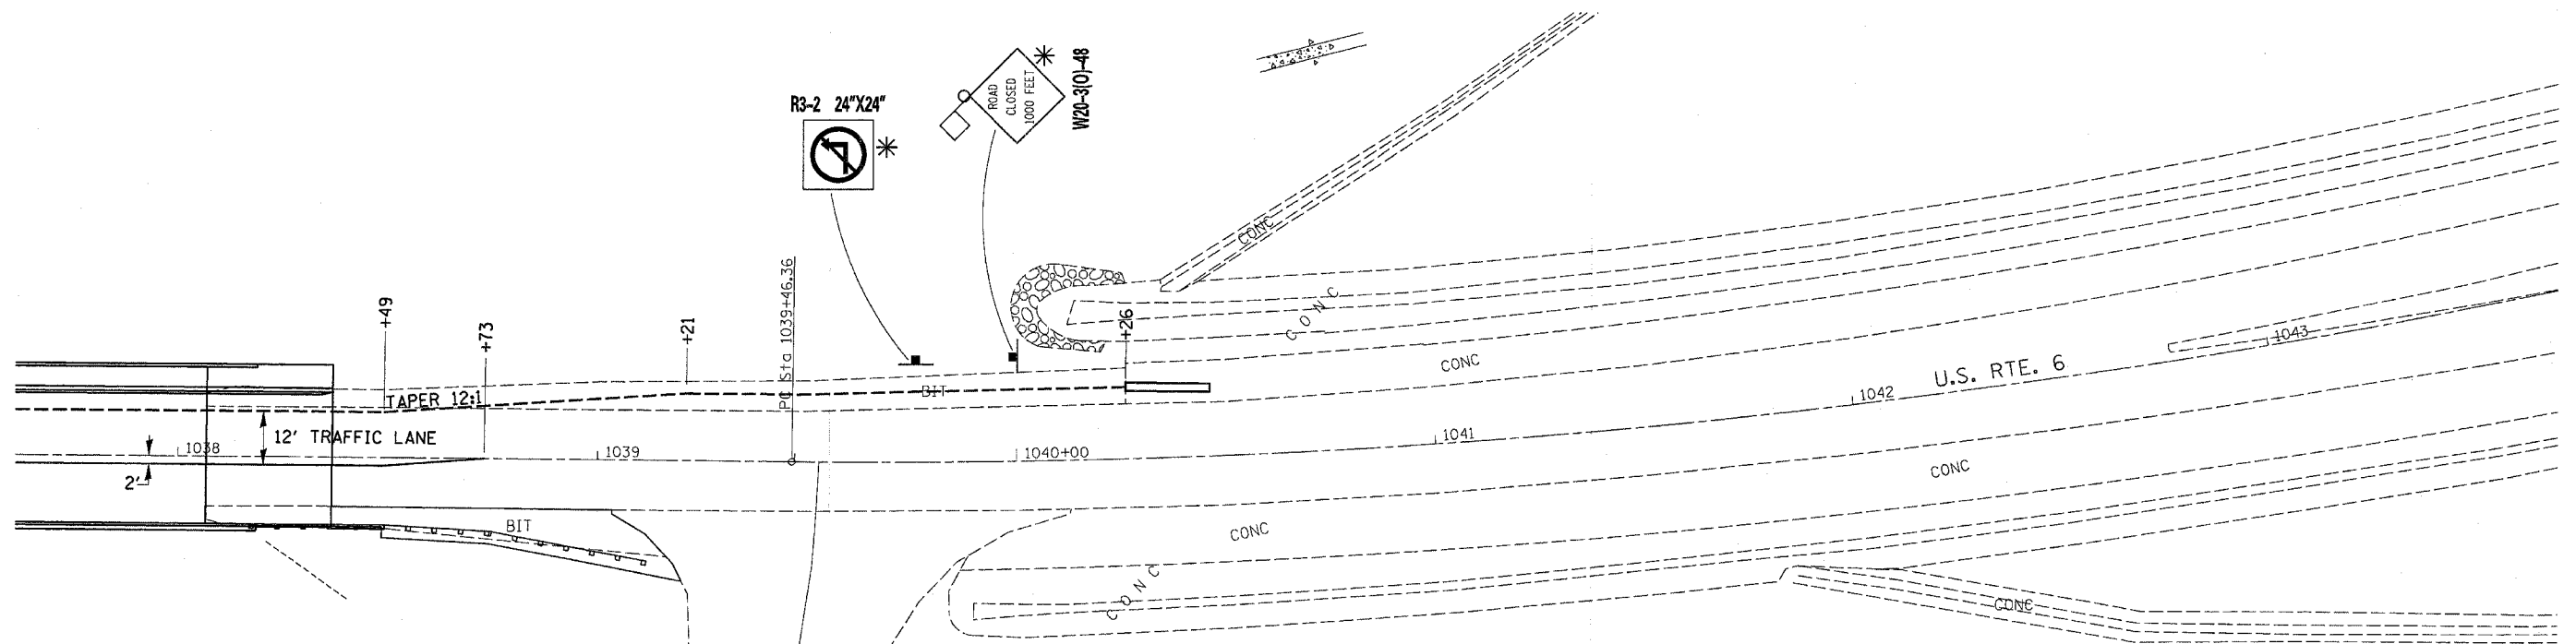


F.A.P. RTE.	SECTION	COUNTY	TOTAL SHEETS	SHEET NO.
623	*	LASALLE	126	39
STA.		TO STA.		
FED. ROAD DIST. NO.	ILLINOIS	FED. AID PROJECT		
* (34)R,DM&(X)-URS&BR				

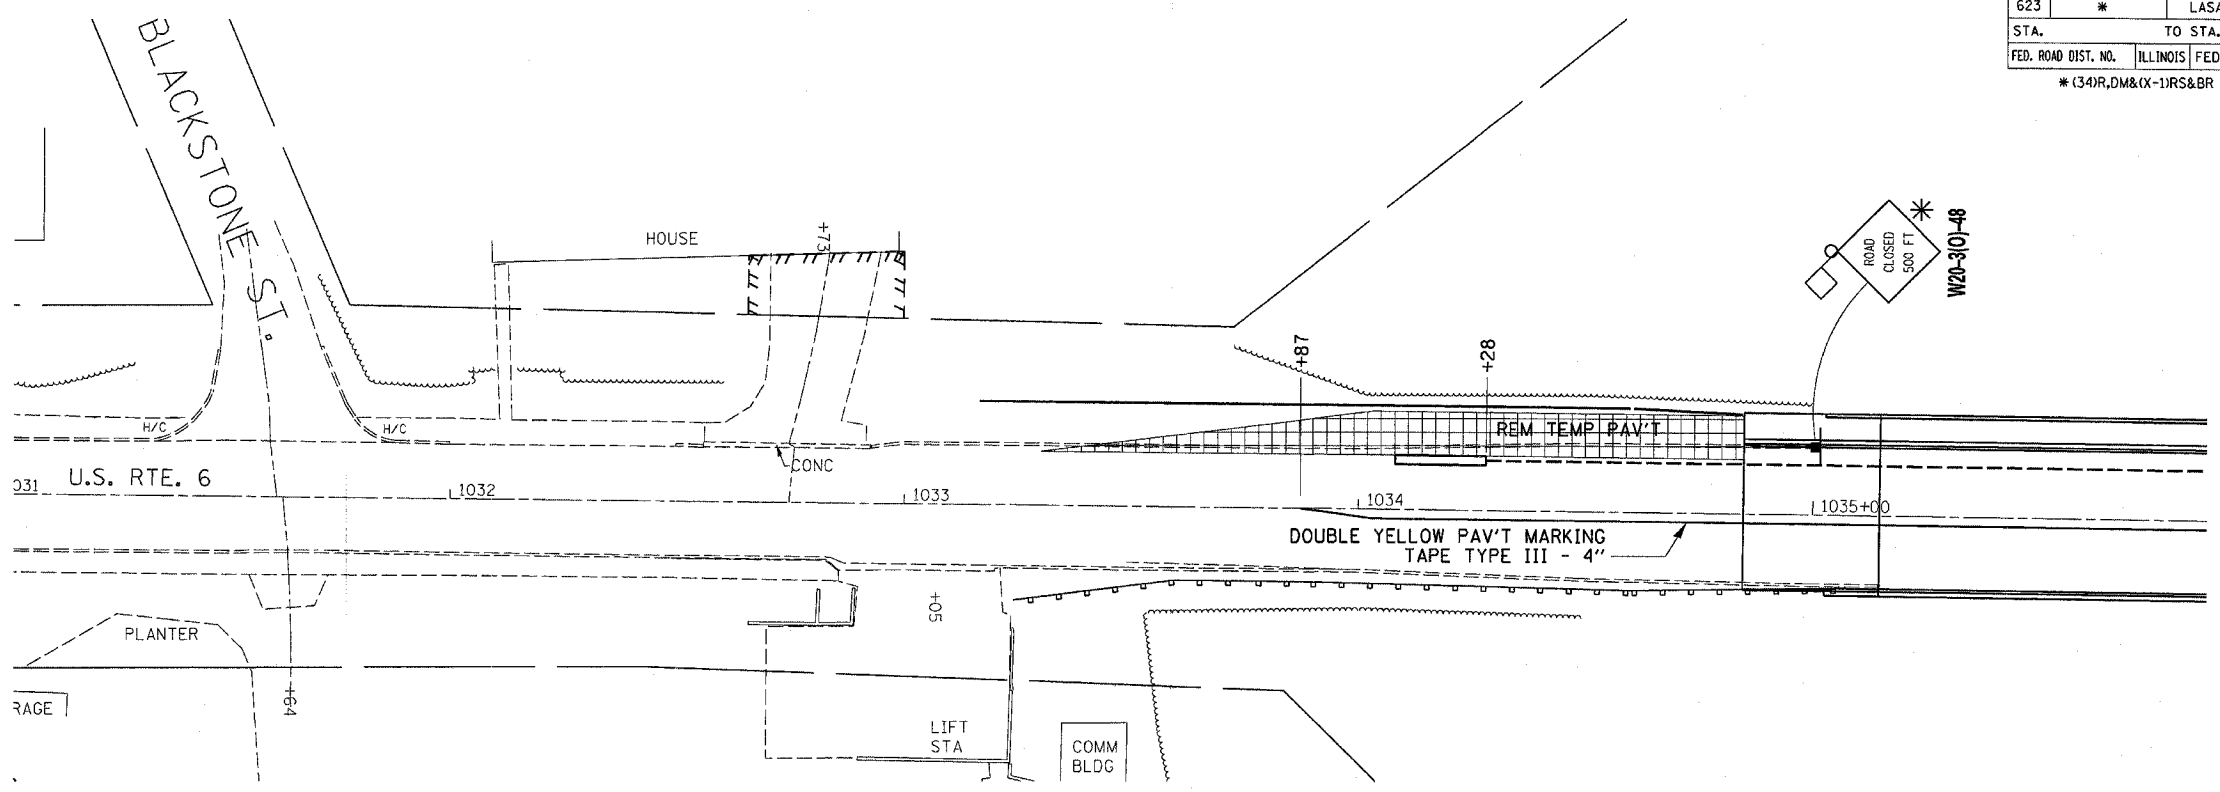

EXIST. CURVE EXCL-2
 PI STA. = 1044+91.97
 $\Delta = 31^\circ 53' 33''$ (LT)
 $D = 3^\circ 00' 02''$
 $R = 1,909.53'$
 $T = 545.61'$
 $L = 1,062.90'$
 $E = 76.42'$
 $e = \text{-----}$
 $T.R. = \text{-----}$
 $S.E. RUN = \text{-----}$

- TT TYPE III BARRICADE
- ⬮ SIGN
- ⊙ DRUM WITH STEADY BURNING LIGHT
- ⬮ TRAFFIC SIGNAL WITH BACKPLATE
- ⬮ MICROWAVE
- TEMPORARY CONCRETE BARRIER
- ▭ IMPACT ATTENUATOR

NOT TO SCALE
 ILLINOIS DEPARTMENT OF TRANSPORTATION
 STAGE CONSTRUCTION
 TRAFFIC CONTROL
 SN 050-0094
STAGE III

12/18/2006 10:22:17 AM
 c:\projects\ep0170\consuif\typax.dgn