



F.A.P. RTE.	SECTION	COUNTY	TOTAL SHEETS	SHEET NO.
623	*	LASALLE	126	39A
STA.		TO STA.		
FED. ROAD DIST. NO.	ILLINOIS	FED. AID PROJECT		
* (34)R,DM&(X-1)RS&BR				

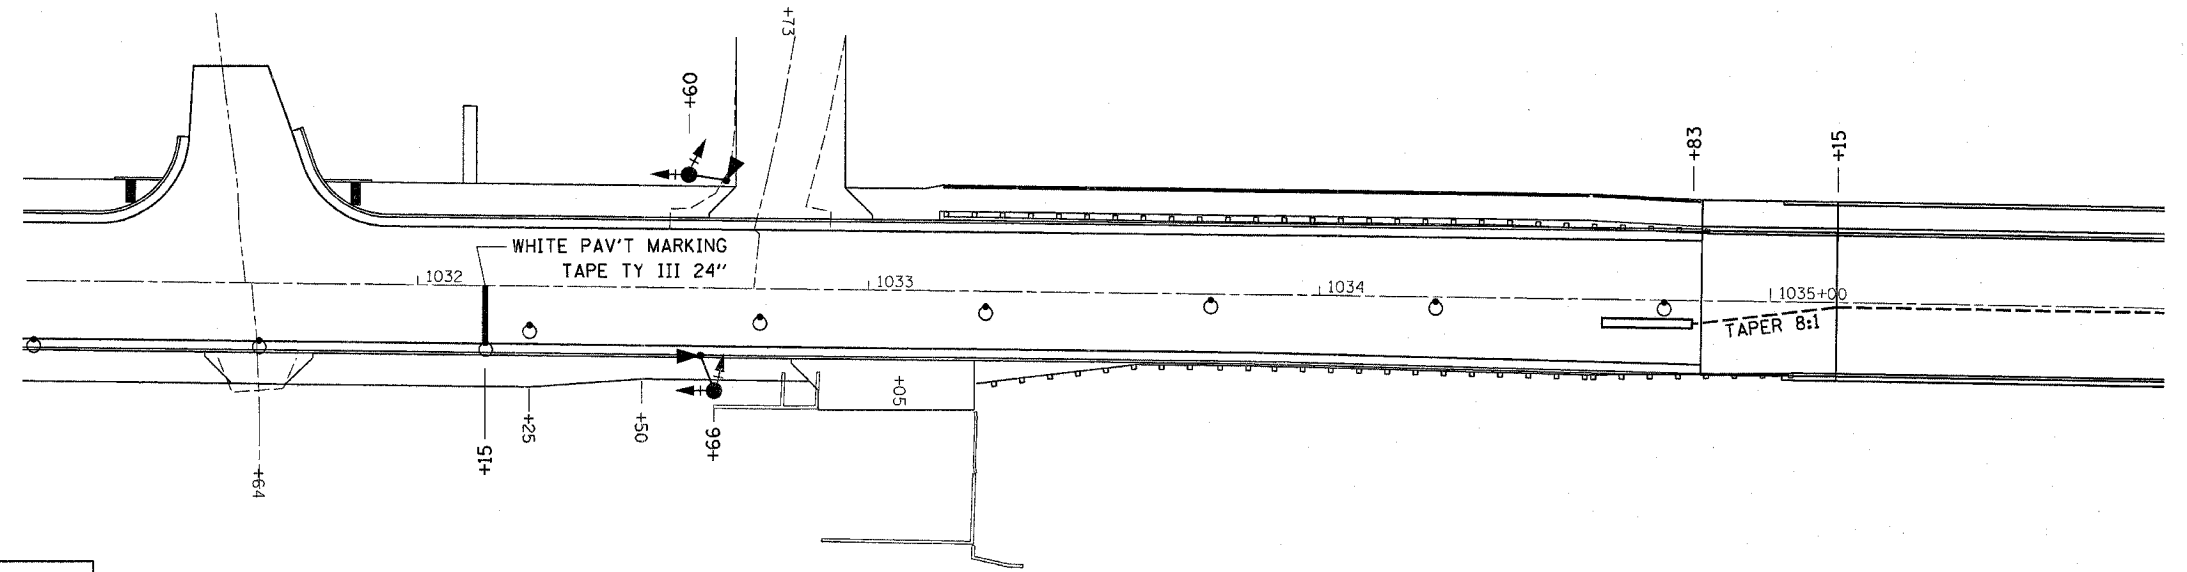

STAGING QUANTITIES				
PAY ITEM	STAGE IV	STAGE V	TOTAL QUANTITY	UNITS
TEMP CONC BARRIER	372		372	FEET
RELOC TEMP CONC BAR		372	372	FEET
IMPACT ATT, TEMP (NON-R) TL3	2		2	EACH
IMPACT ATT, RELOC, (NON-R) TL3		2	2	EACH
PAV'T MARK TAPE, TY III 24"	46		46	FEET
WORKZONE PAV'T MARK REM		92	92	SQ FT

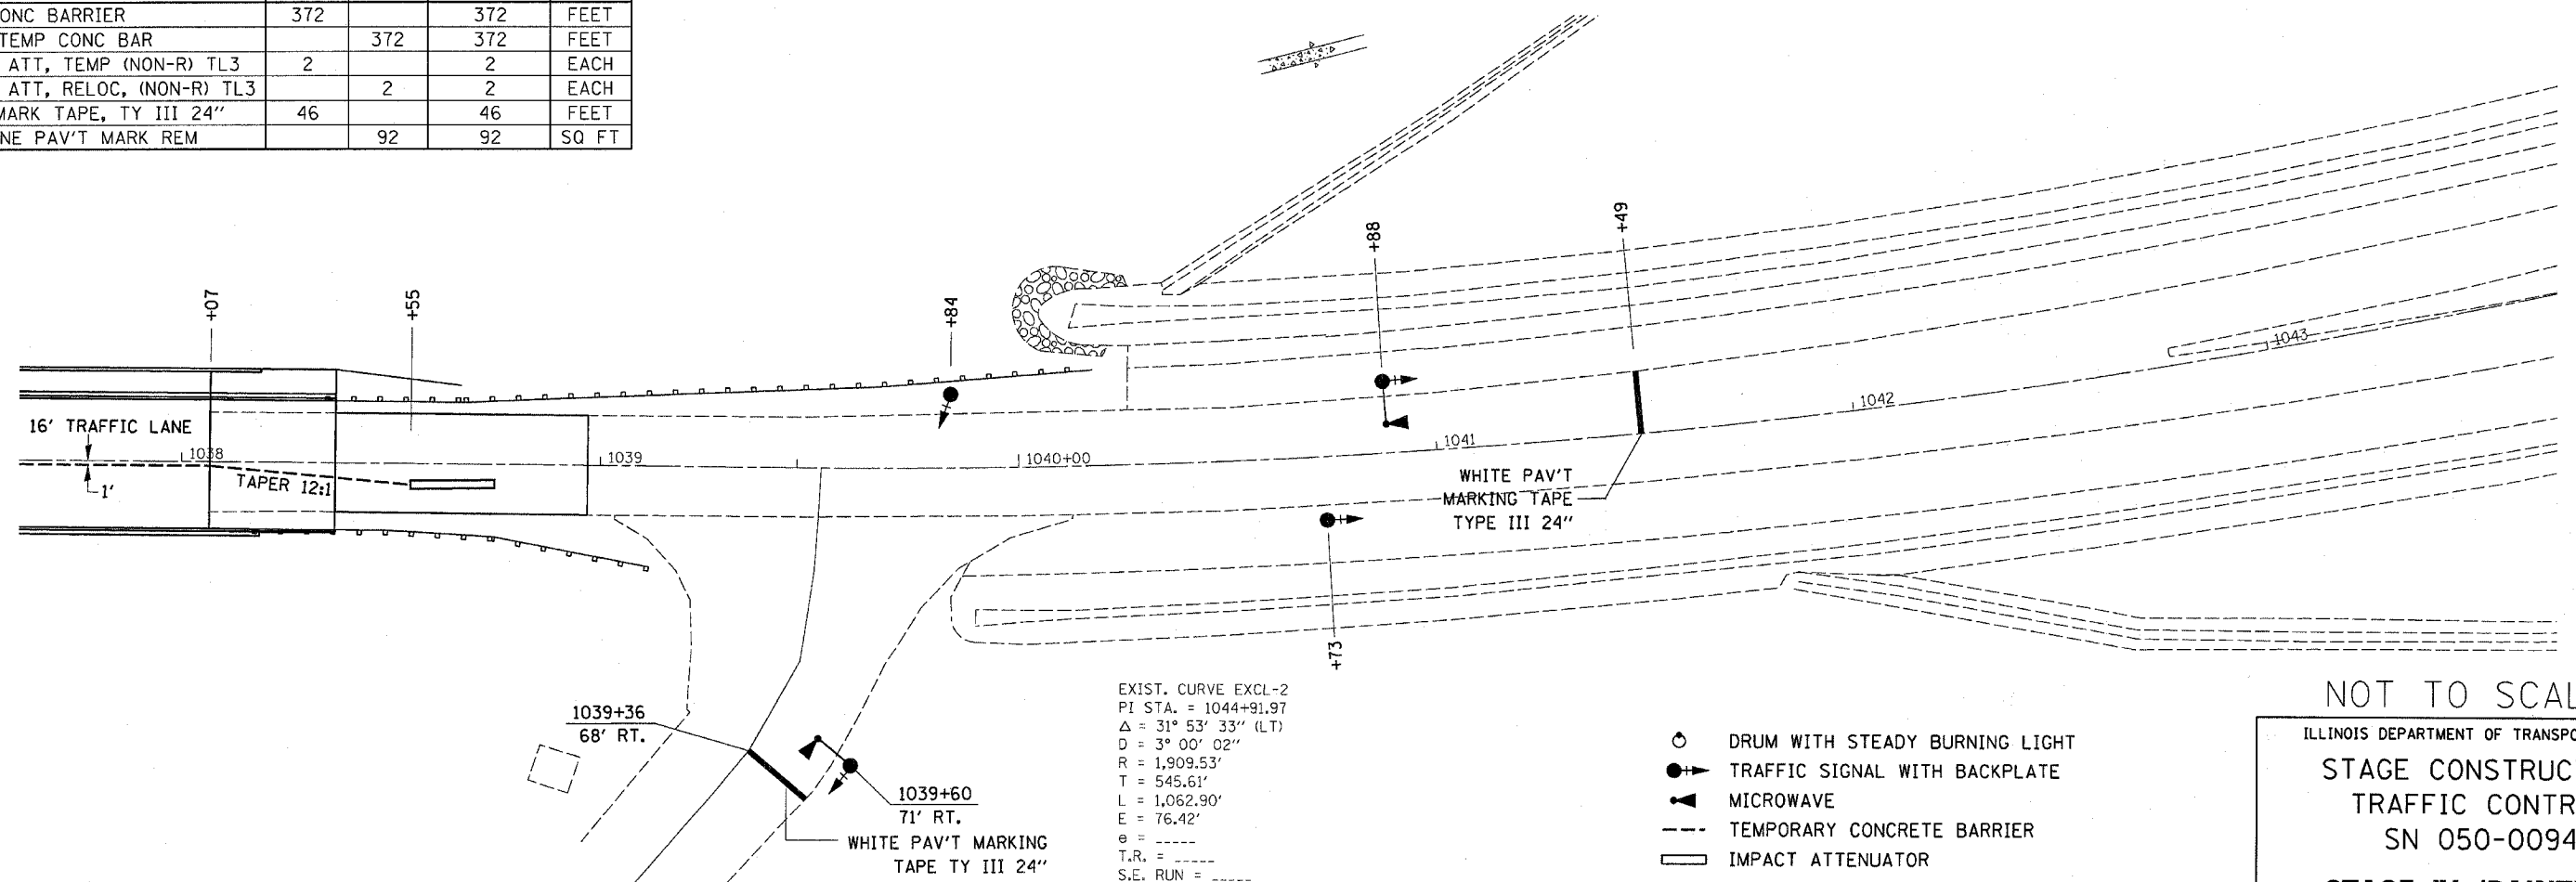

EXIST. CURVE EXCL-2
 PI STA. = 1044+91.97
 $\Delta = 31^\circ 53' 33''$ (L.T.)
 $D = 3^\circ 00' 02''$
 $R = 1,909.53'$
 $T = 545.61'$
 $L = 1,062.90'$
 $E = 76.42'$
 $e = \dots$
 $T.R. = \dots$
 $S.E. RUN = \dots$

- DRUM WITH STEADY BURNING LIGHT
- TRAFFIC SIGNAL WITH BACKPLATE
- MICROWAVE
- TEMPORARY CONCRETE BARRIER
- IMPACT ATTENUATOR

NOT TO SCALE

ILLINOIS DEPARTMENT OF TRANSPORTATION
 STAGE CONSTRUCTION
 TRAFFIC CONTROL
 SN 050-0094

STAGE IV (PAINTING)