


F.A.P. RTE.	SECTION	COUNTY	TOTAL SHEETS	SHEET NO.
623	*	LASALLE	126	398
STA.		TO STA.		
FED. ROAD DIST. NO.		ILLINOIS FED. AID PROJECT		

*(34)R,DM&CX-1/RS&BR

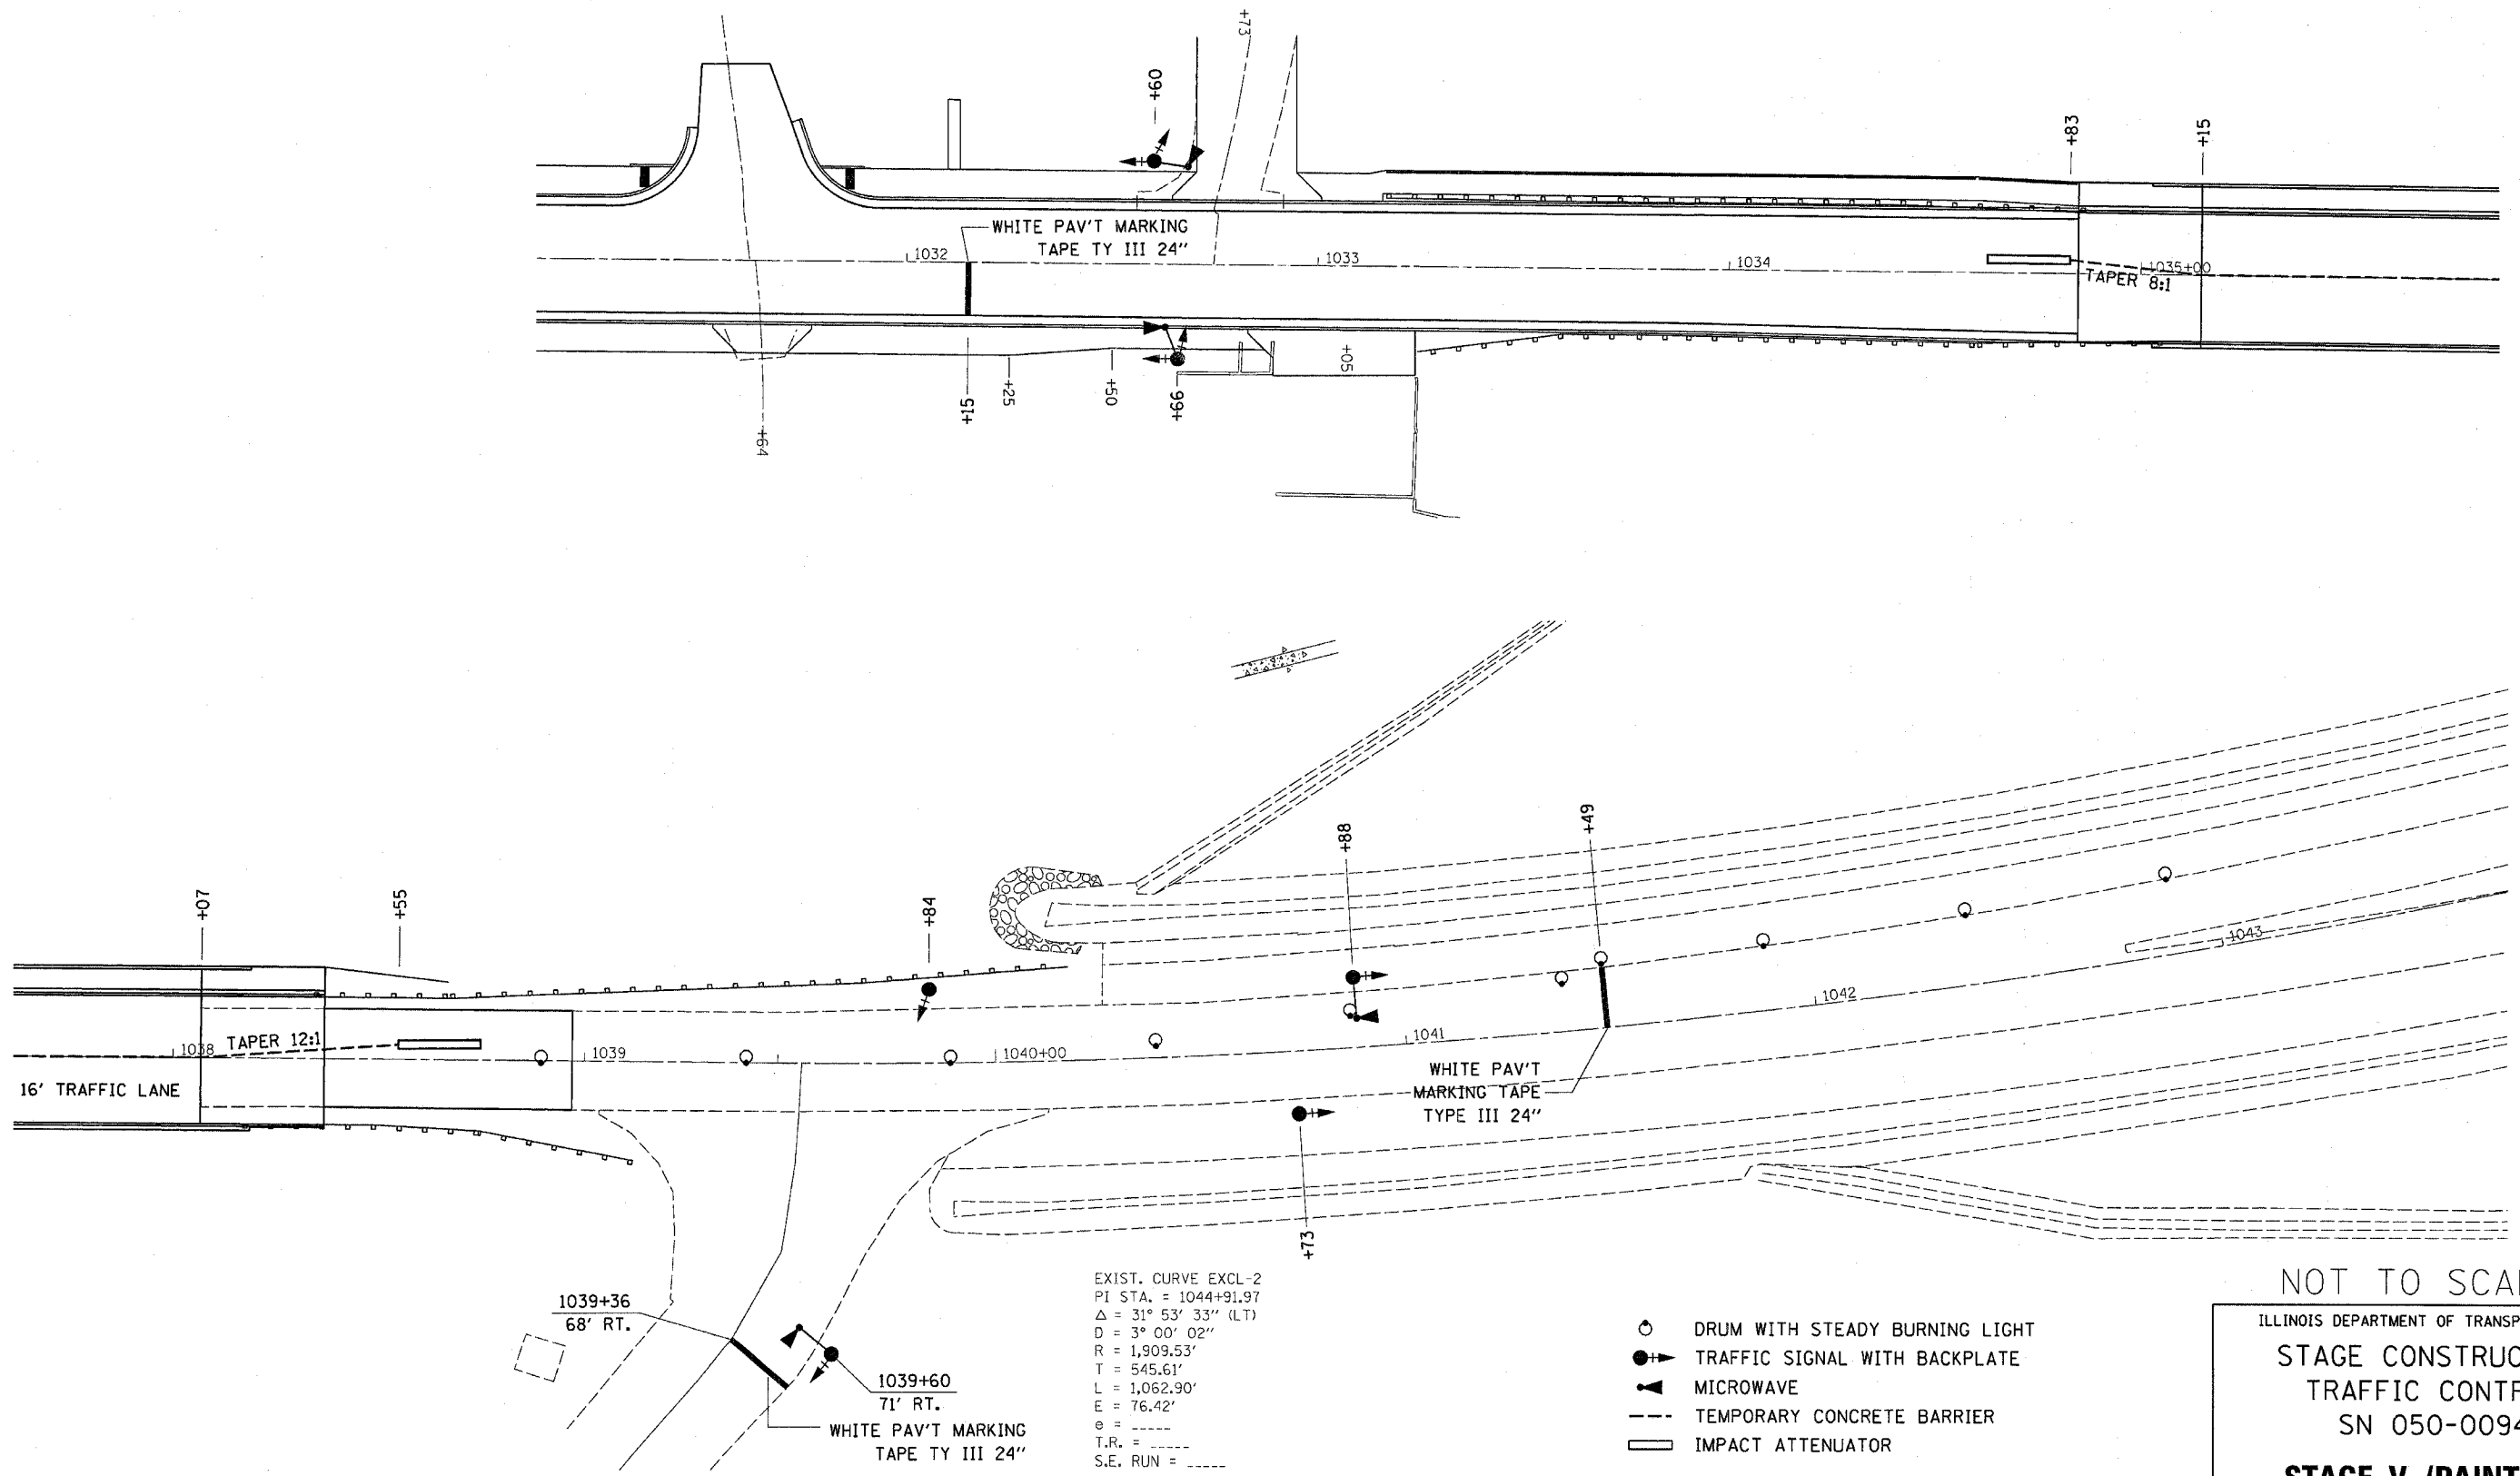

- DRUM WITH STEADY BURNING LIGHT
- TRAFFIC SIGNAL WITH BACKPLATE
- MICROWAVE
- TEMPORARY CONCRETE BARRIER
- IMPACT ATTENUATOR

NOT TO SCALE
 ILLINOIS DEPARTMENT OF TRANSPORTATION
 STAGE CONSTRUCTION
 TRAFFIC CONTROL
 SN 050-0094
STAGE V (PAINTING)

1/31/2007 11:33:39 PM c:\pro\jears\ep01701\consul\1\typsx.dgn