


F.A.P. RTE.	SECTION	COUNTY	TOTAL SHEETS	SHEET NO.
623		LASALLE	126	45
STA. 1018+00		TO STA. 1023+00		
FED. ROAD DIST. NO.		ILLINOIS FED. AID PROJECT		
*(34)R, DM & (X)-DRS, & BR				

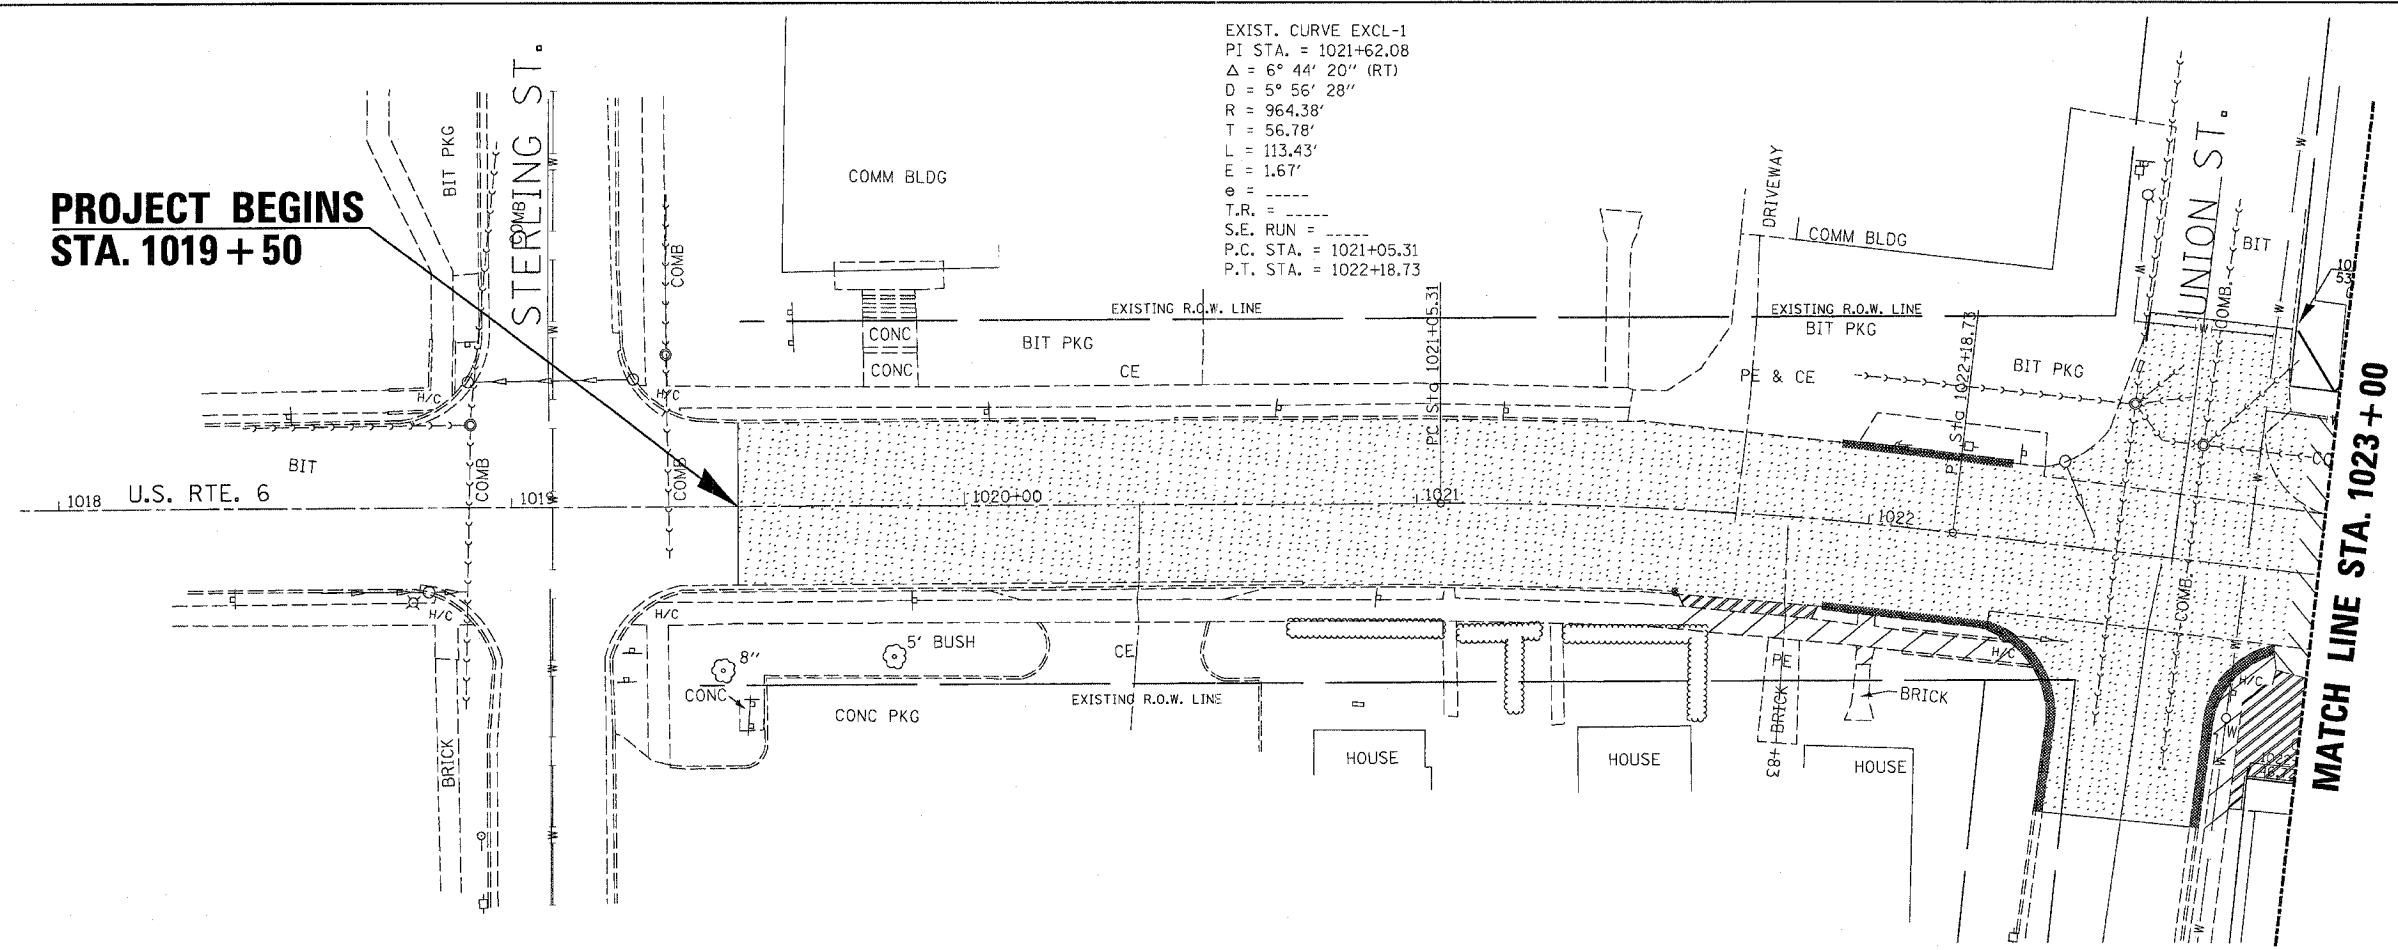


**PROJECT BEGINS  
STA. 1019 + 50**

EXIST. CURVE EXCL-1  
 PI STA. = 1021+62.08  
 $\Delta = 6^\circ 44' 20''$  (RT)  
 $D = 5^\circ 56' 28''$   
 $R = 964.38'$   
 $T = 56.78'$   
 $L = 113.43'$   
 $E = 1.67'$   
 $\theta = \dots$   
 $T.R. = \dots$   
 $S.E. RUN = \dots$   
 $P.C. STA. = 1021+05.31$   
 $P.T. STA. = 1022+18.73$



SEE REMOVAL SHEET 3 OF 3 FOR LEGEND

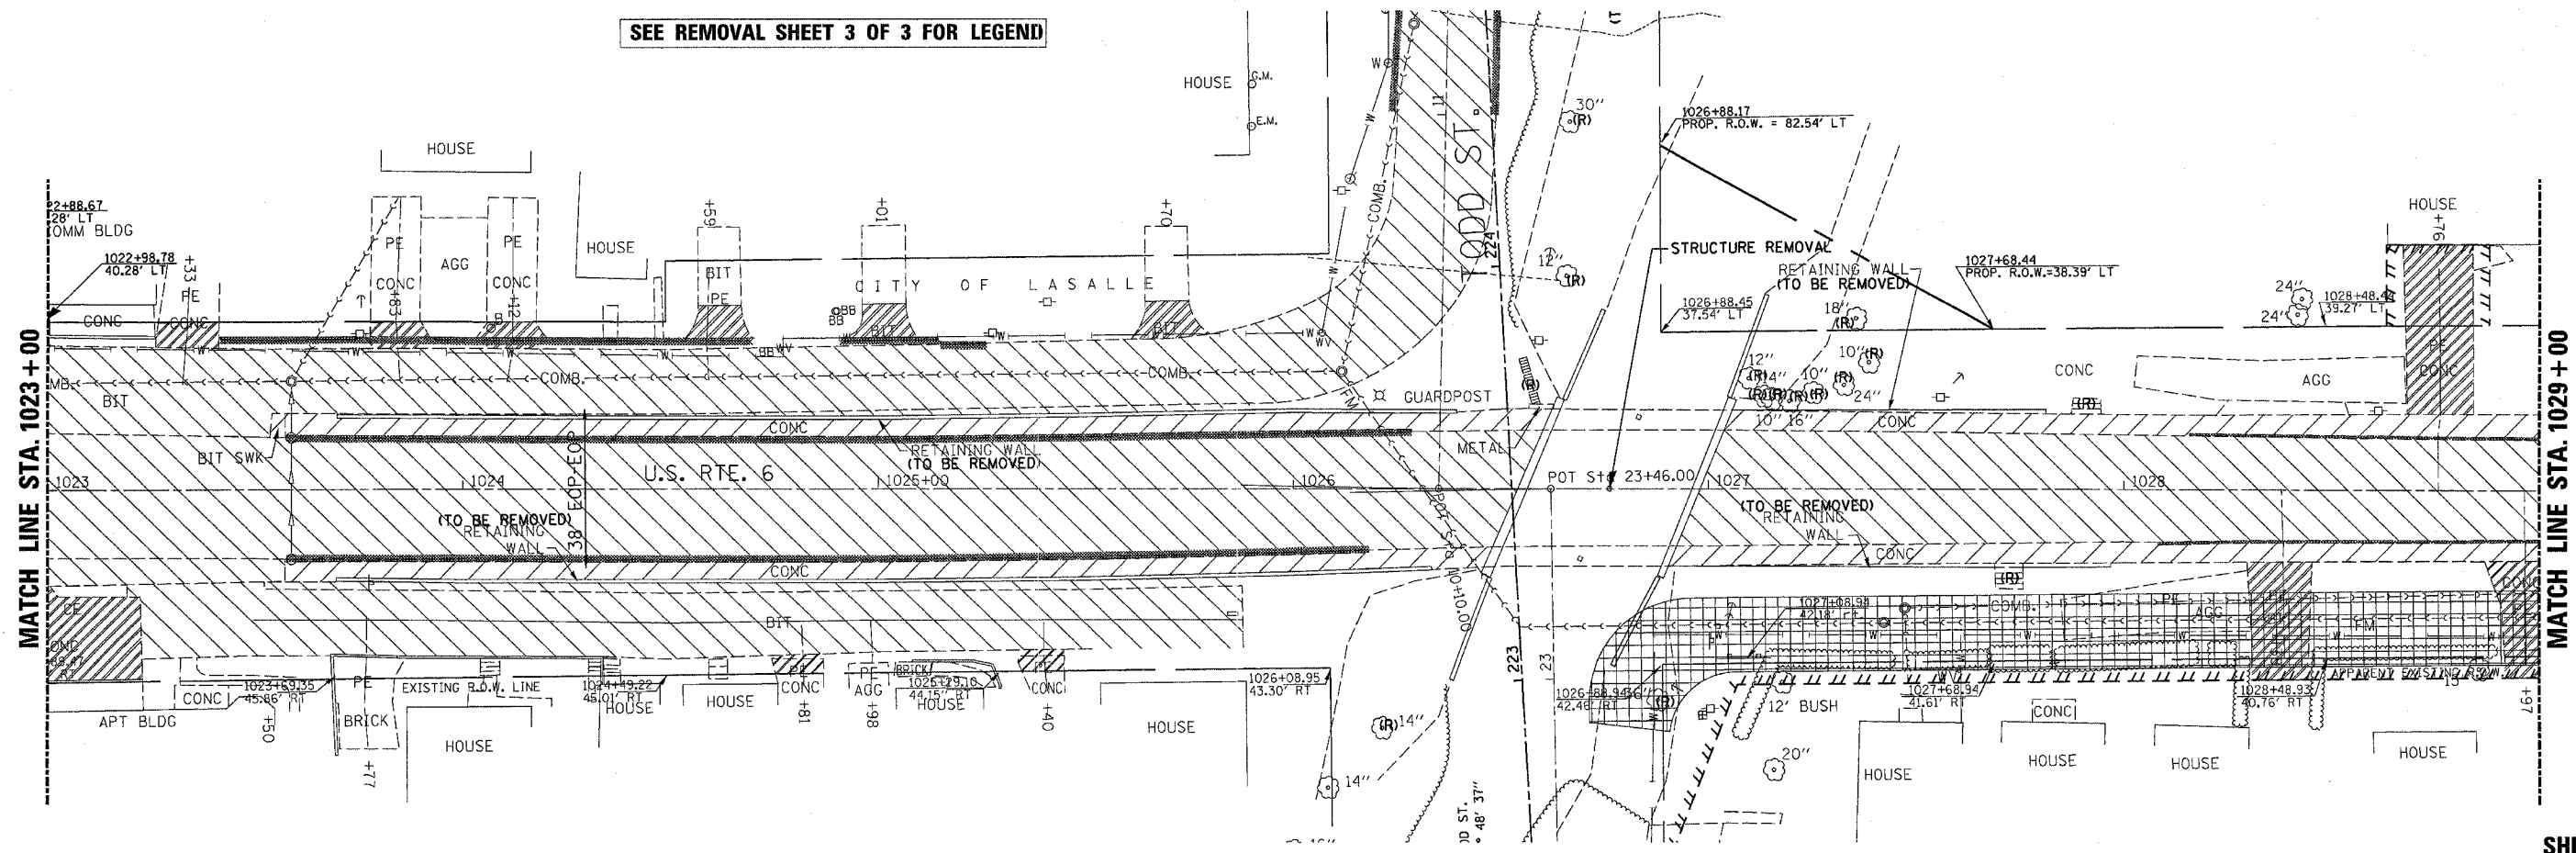

12/18/2006 9:48:55 AM  
 c:\projects\ep0170\sheets.dgn