


F.A.P. RTE.	SECTION	COUNTY	TOTAL SHEETS	SHEET NO.
623		LASALLE	126	50
STA. 1018+00		TO STA. 1023+00		
FED. ROAD DIST. NO.		ILLINOIS FED. AID PROJECT		
*(34)R, DM & (X-1)RS, & BR				

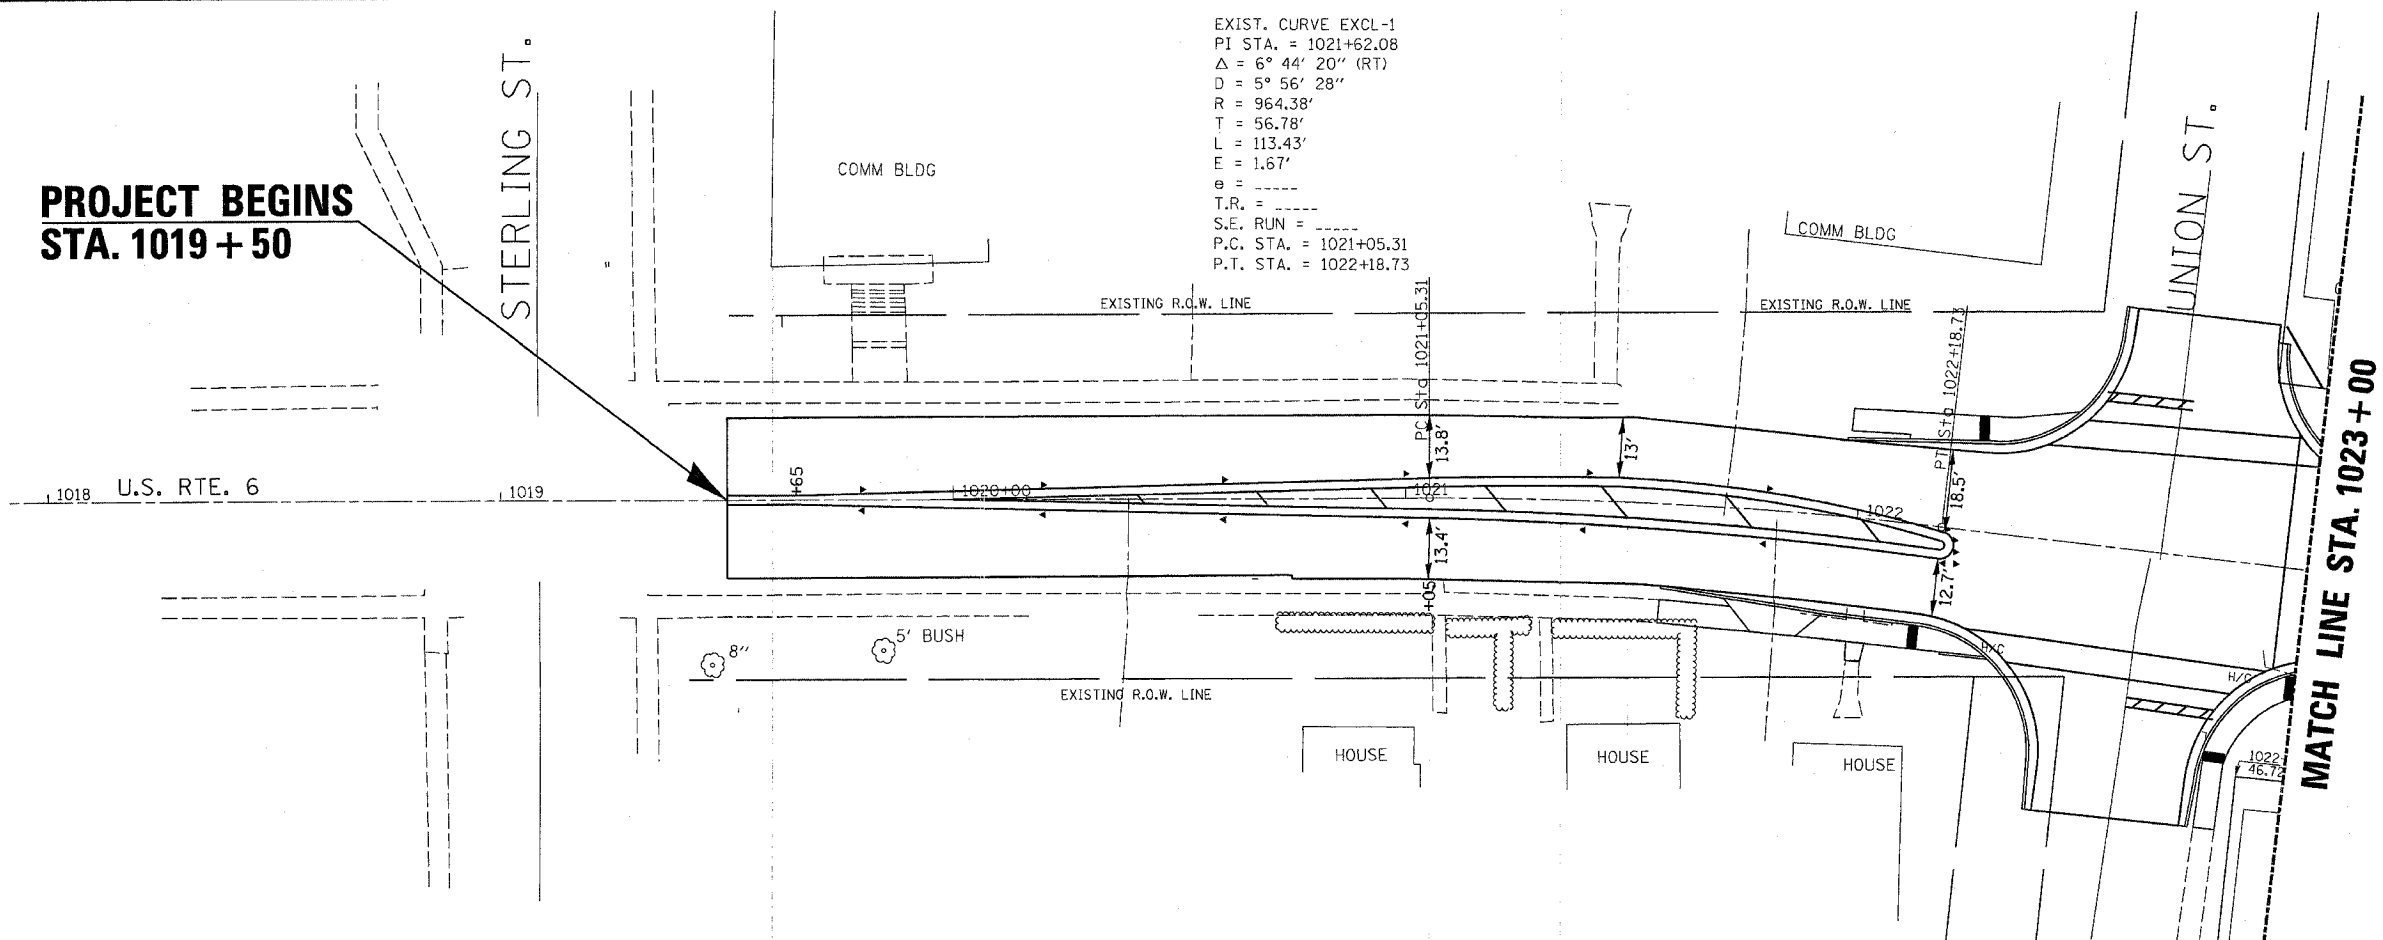


**PROJECT BEGINS
STA. 1019 + 50**

EXIST. CURVE EXCL-1
 PI STA. = 1021+62.08
 $\Delta = 6^\circ 44' 20''$ (RT)
 $D = 5^\circ 56' 28''$
 $R = 964.38'$
 $T = 56.78'$
 $L = 113.43'$
 $E = 1.67'$
 $e = \text{---}$
 $T.R. = \text{---}$
 $S.E. RUN = \text{---}$
 $P.C. STA. = 1021+05.31$
 $P.T. STA. = 1022+18.73$



SEE PAVEMENT MARKING SHEET 3 OF 3 FOR DETAILS

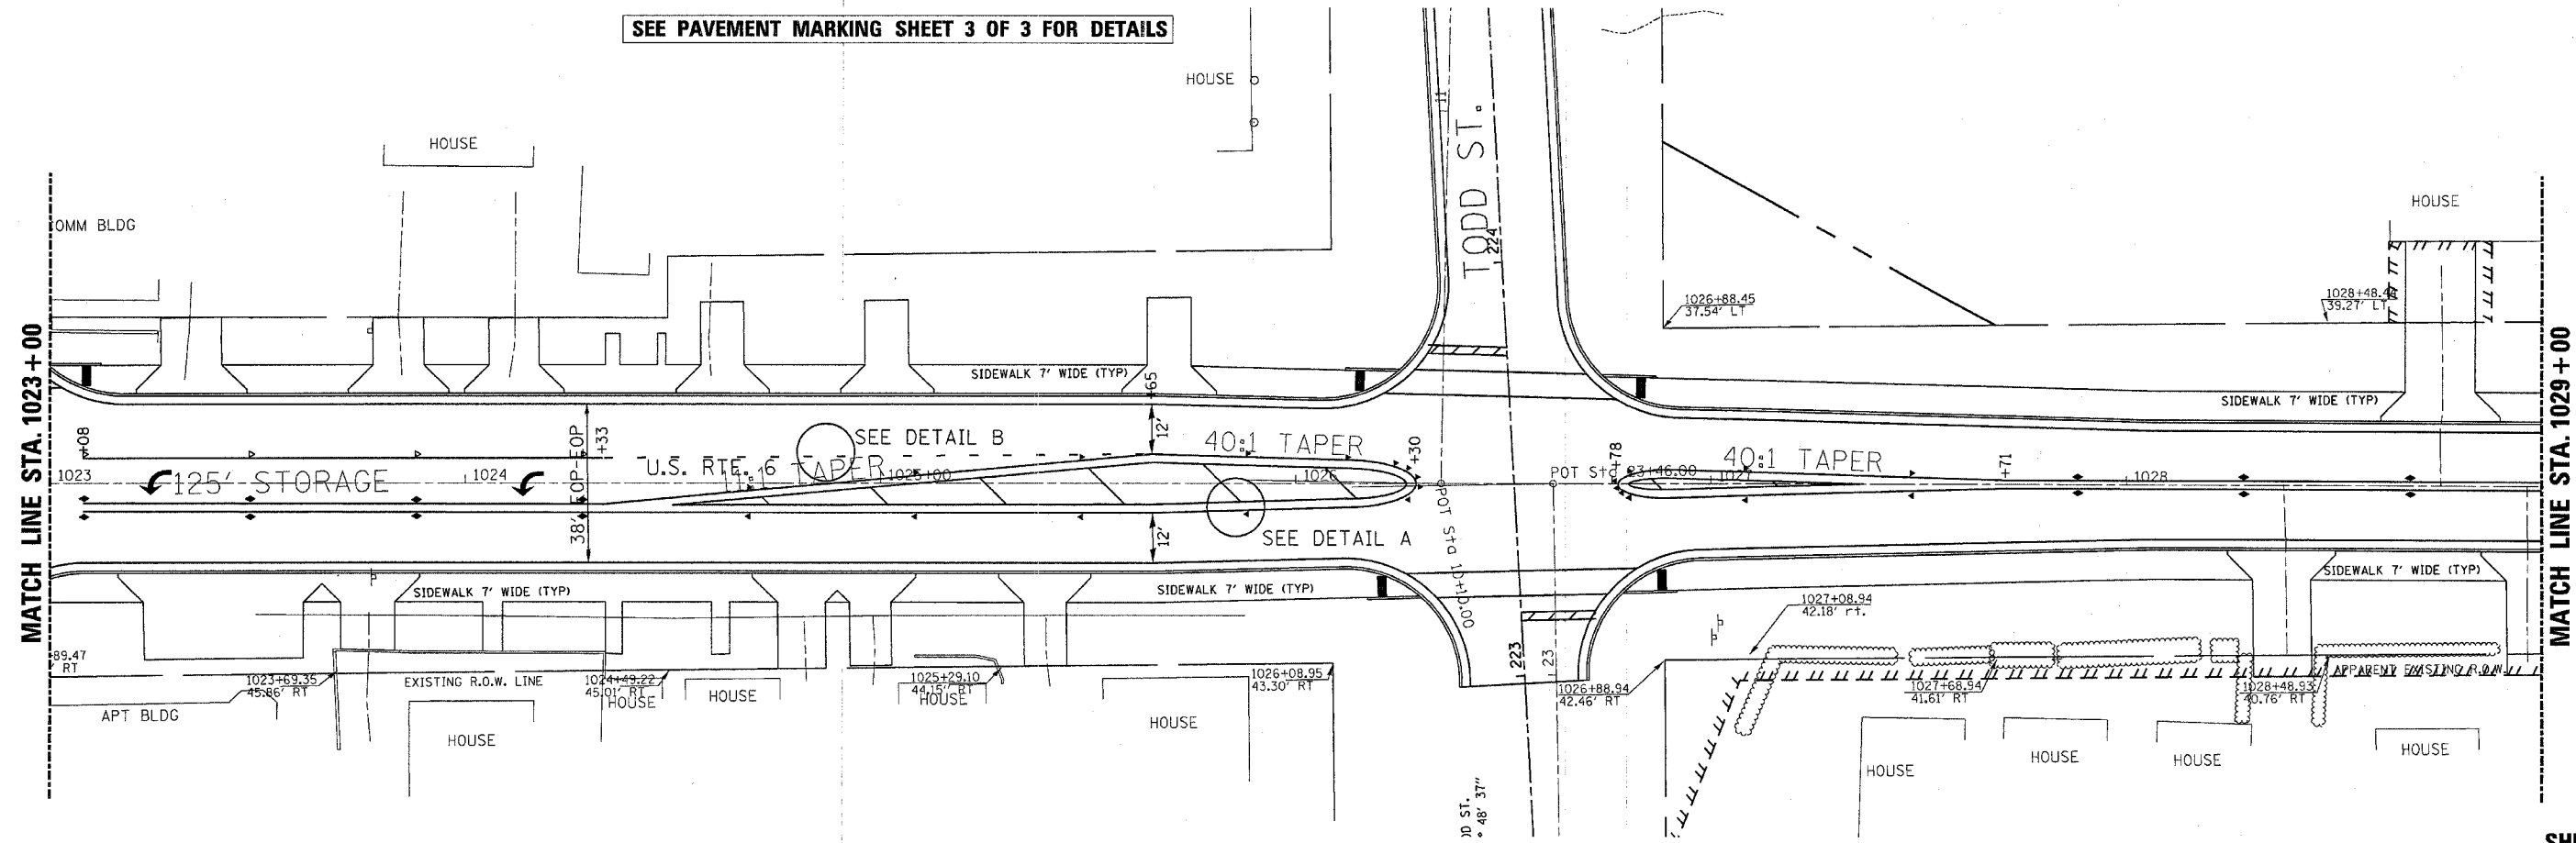

12/18/2006 9:30:21 AM
 c:\pvc\projects\6601701\sherey's.dgn

