



F.A.P. RTE.	SECTION	COUNTY	TOTAL SHEETS	SHEET NO.
623		LASALLE	126	51
STA.	TO STA.			
FED. ROAD DIST. NO.	ILLINOIS	FED. AID PROJECT		

(34)R, DM & (X-1)RS, & BR

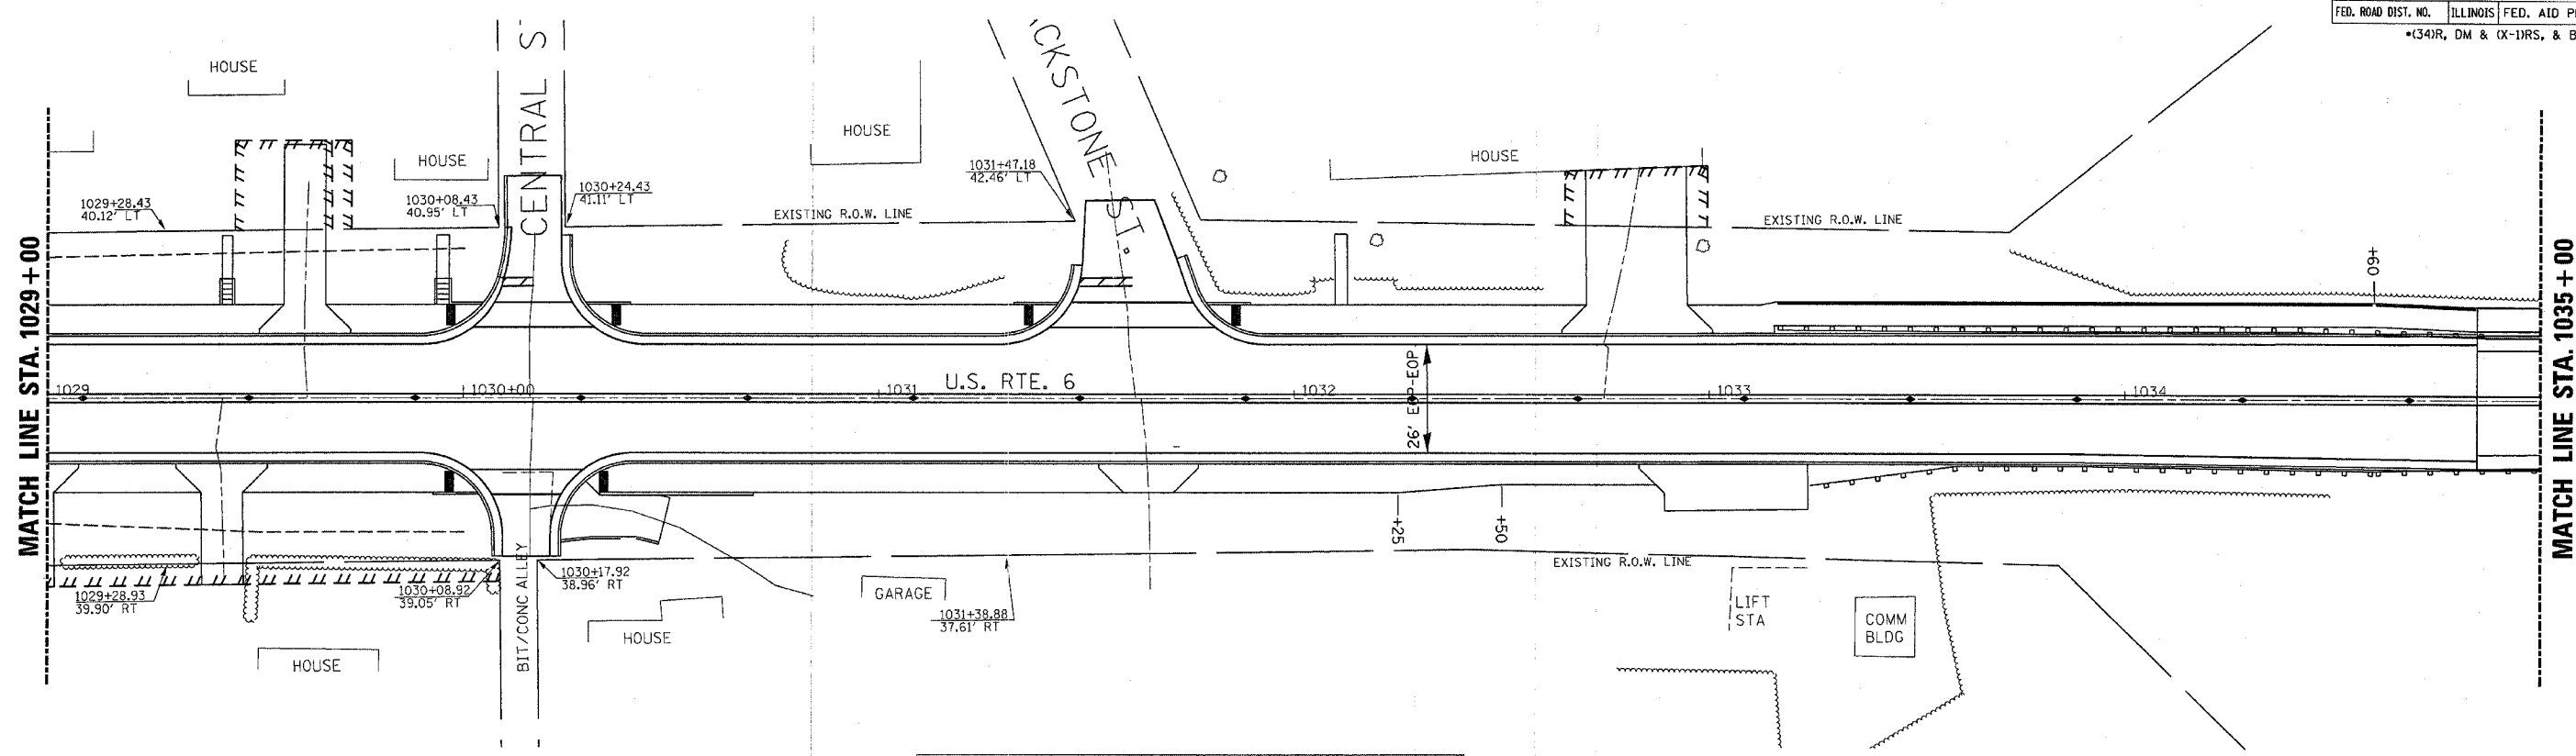

SEE PAVEMENT MARKING SHEET 3 OF 3 FOR DETAILS

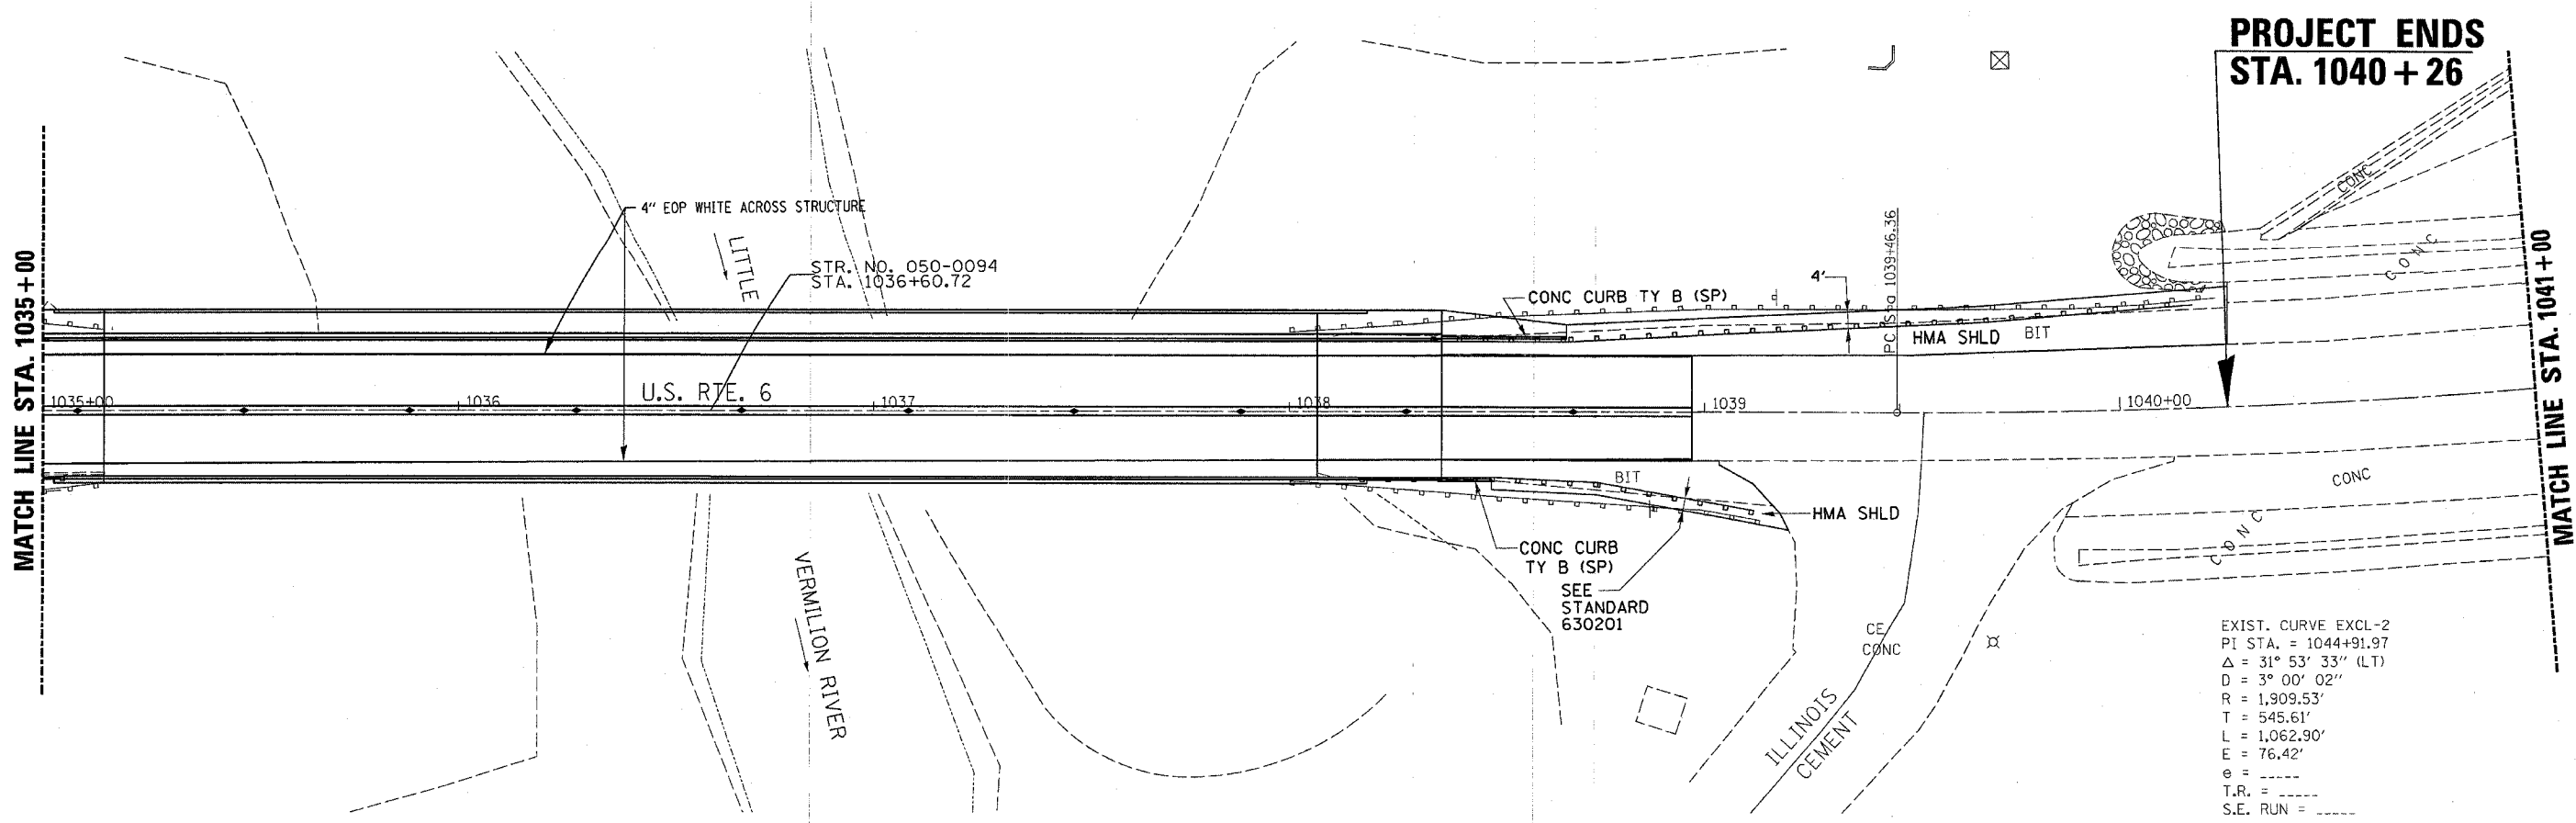

PROJECT ENDS  
STA. 1040+26

EXIST. CURVE EXCL-2  
 PI STA. = 1044+91.97  
 $\Delta = 31^\circ 53' 33''$  (LT)  
 $D = 3^\circ 00' 02''$   
 $R = 1,909.53'$   
 $T = 545.61'$   
 $L = 1,062.90'$   
 $E = 76.42'$   
 $e = \dots$   
 $T.R. = \dots$   
 $S.E. RUN = \dots$



12/18/2006 9:30:23 AM  
 c:\projects\ep01701\sheet2.dgn