

F.A.P. RTE.	SECTION	COUNTY	TOTAL SHEETS	SHEET NO.
623		LASALLE	126	53


STA. 1018+00 TO STA. 1023+00  
 FED. ROAD DIST. NO. ILLINOIS FED. AID PROJECT

(134)R, DM & (X-1)RS, & BR




**PROJECT BEGINS  
STA. 1019 + 50**

EXIST. CURVE EXCL-1  
 PI STA. = 1021+62.08  
 $\Delta = 6^\circ 44' 20''$  (RT)  
 $D = 5^\circ 56' 28''$   
 $R = 964.38'$   
 $T = 56.78'$   
 $L = 113.43'$   
 $E = 1.67'$   
 $e = \dots$   
 $T.R. = \dots$   
 $S.E. RUN = \dots$   
 P.C. STA. = 1021+05.31  
 P.T. STA. = 1022+18.73

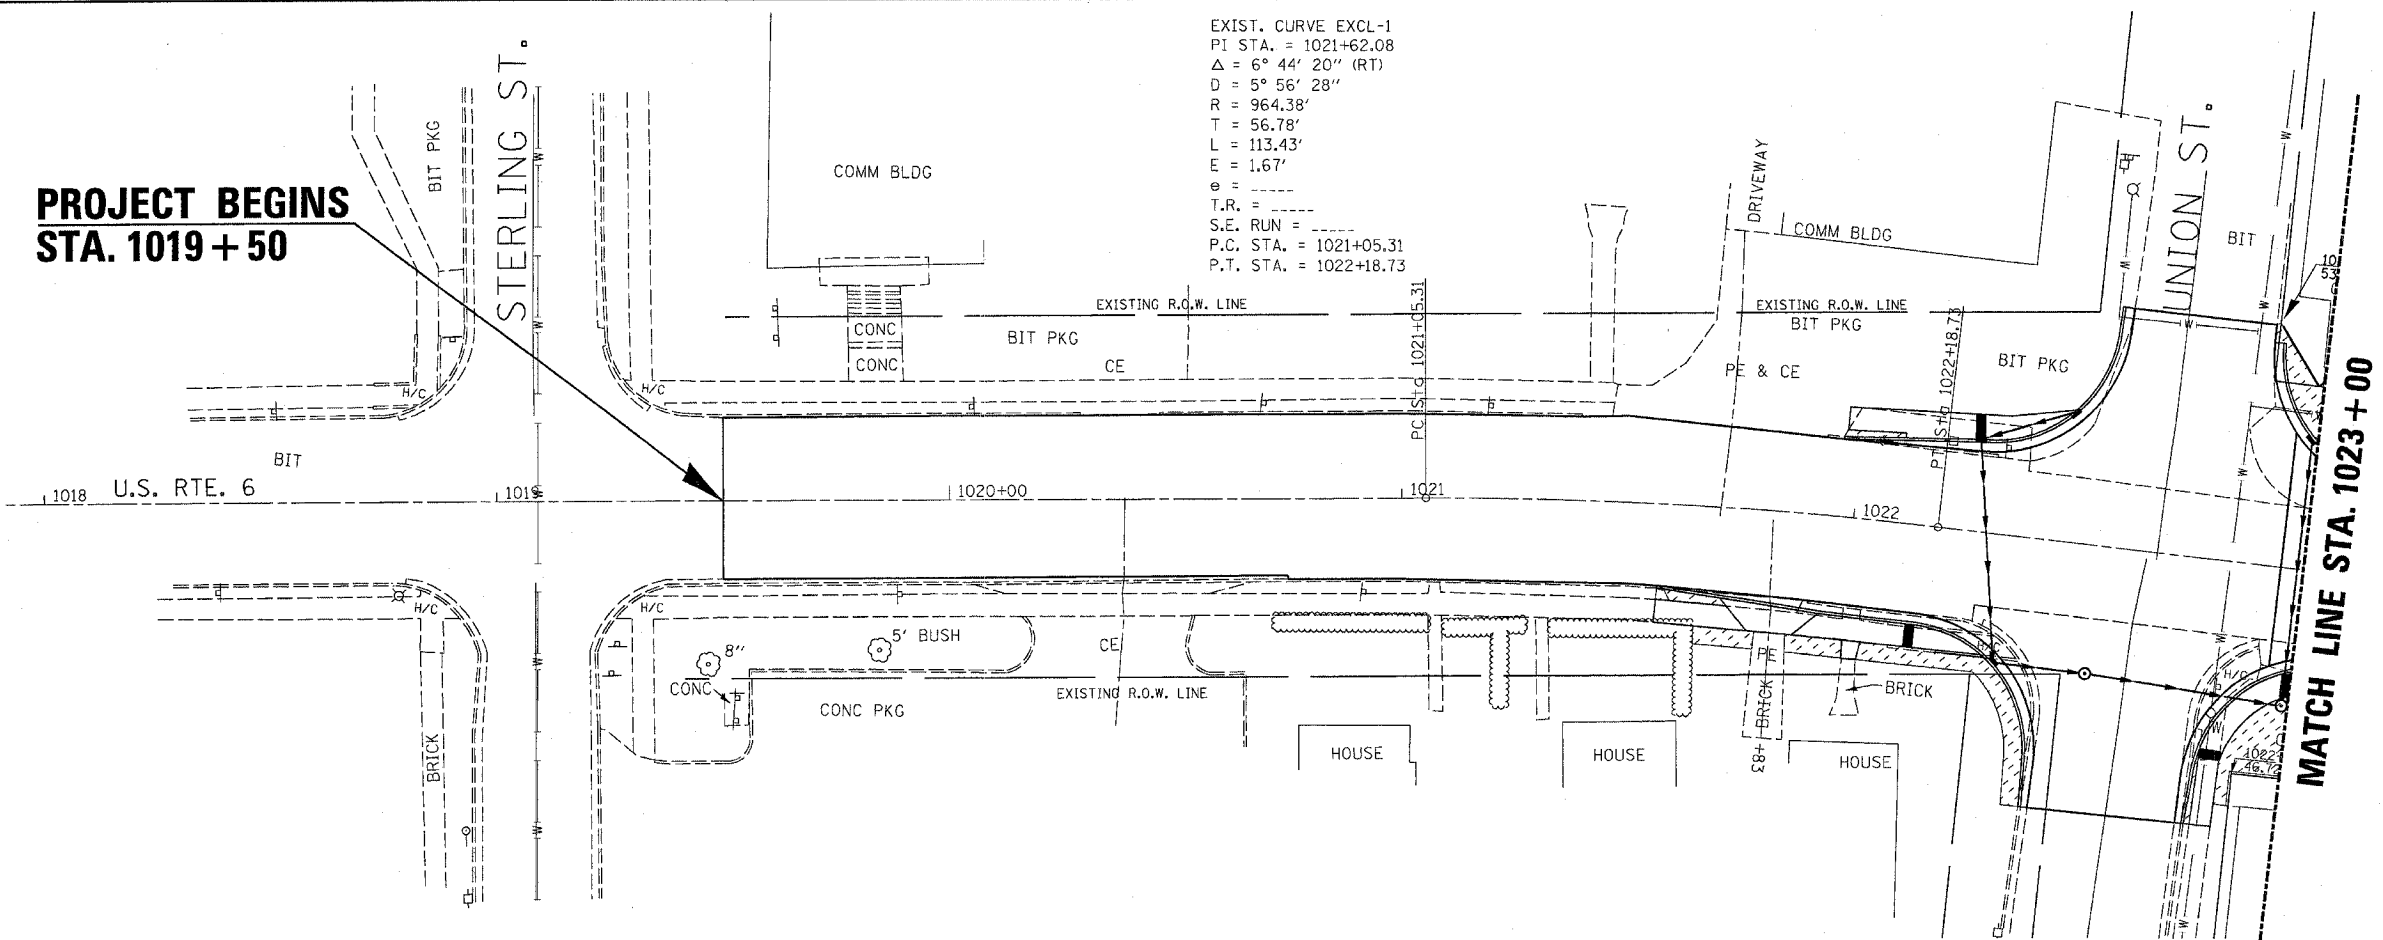

**SODDING**  
**SEEDING**

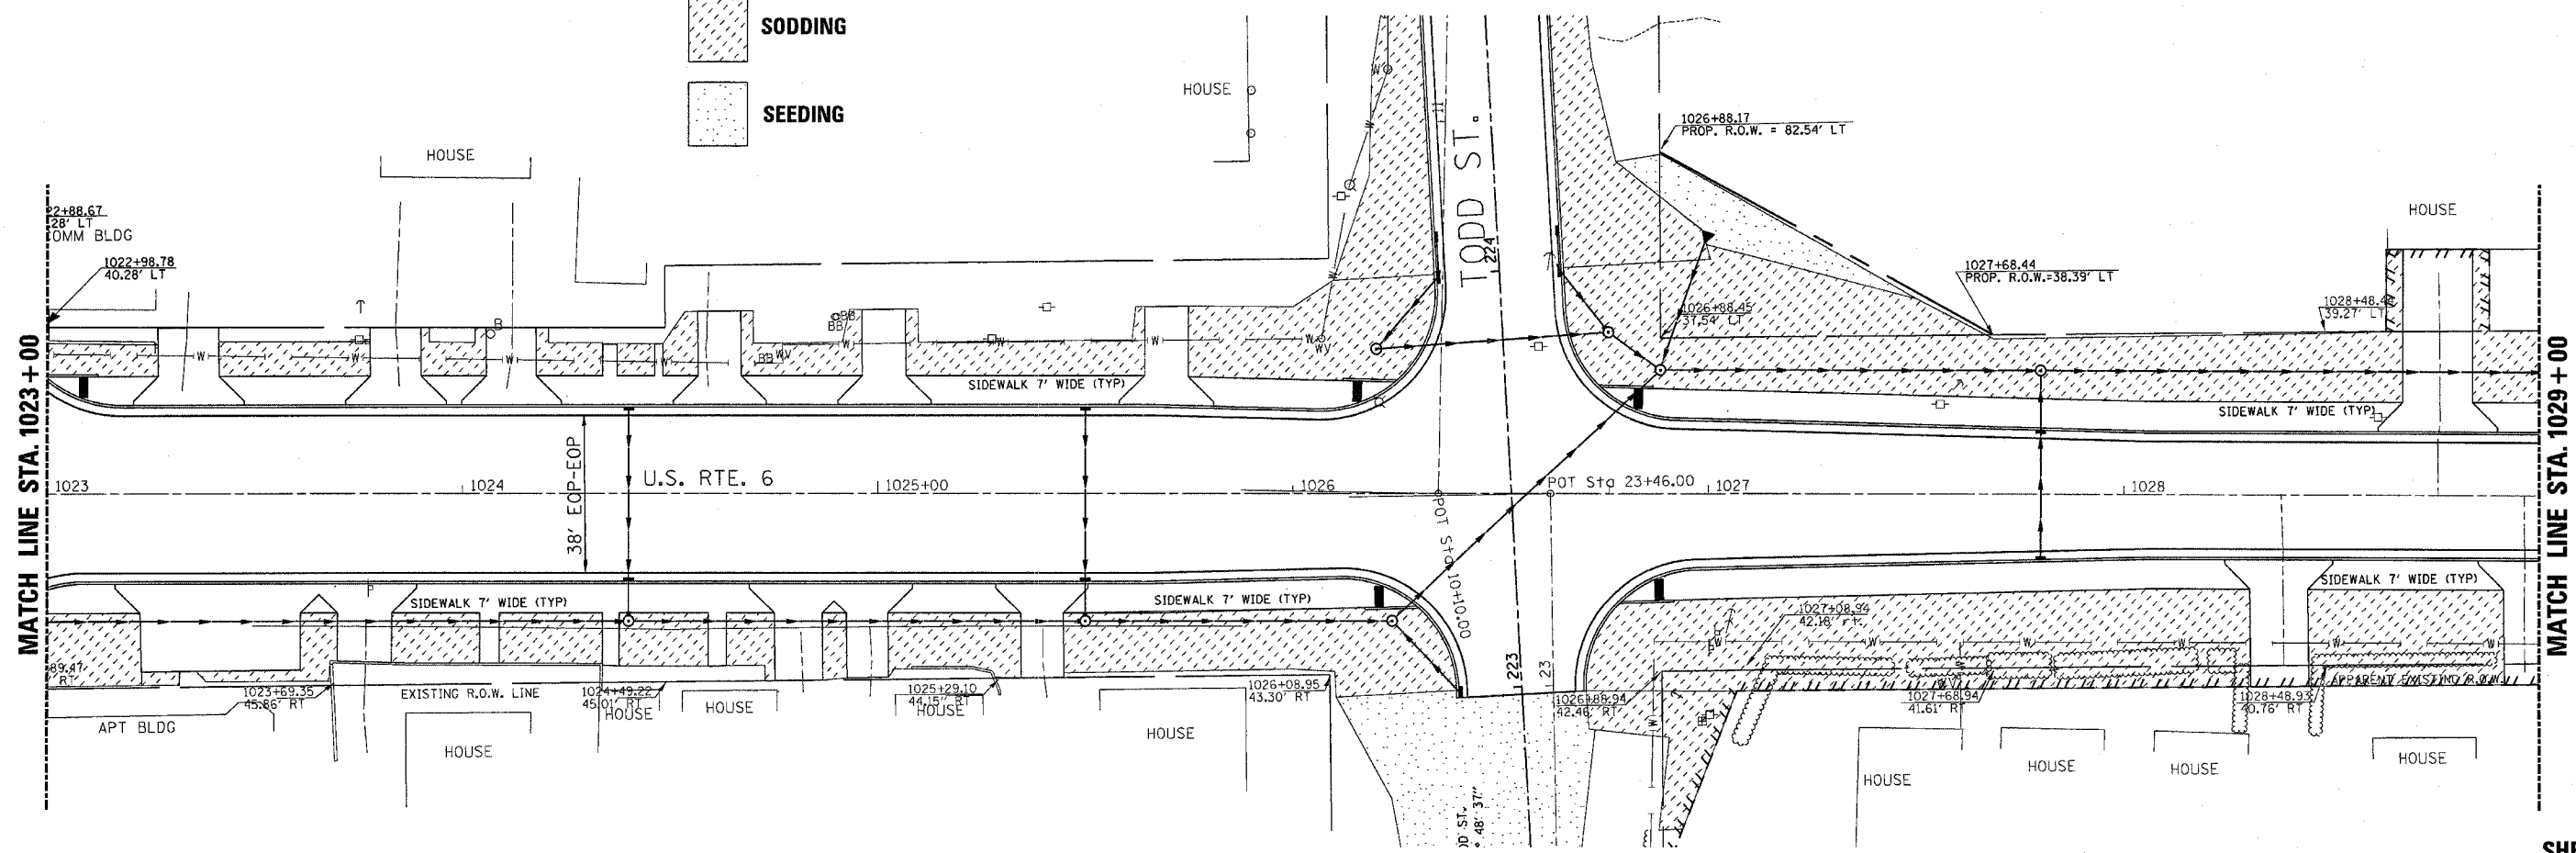

12/18/2006 9:29:40 AM  
 c:\proj\lects\ep0170\shere.s.dgn