


STATE OF ILLINOIS  
DEPARTMENT OF TRANSPORTATION

ROUTE NO.	SECTION	COUNTY	POST MILES	SHEET NO.	SHEET NO. 18 41 SHEETS
FAP 623	X-IBR	LaSalle	126	73	
FED. ROAD DIST. NO. 7		ILLINOIS	FED. AID PROJECT-		

Contract #66617

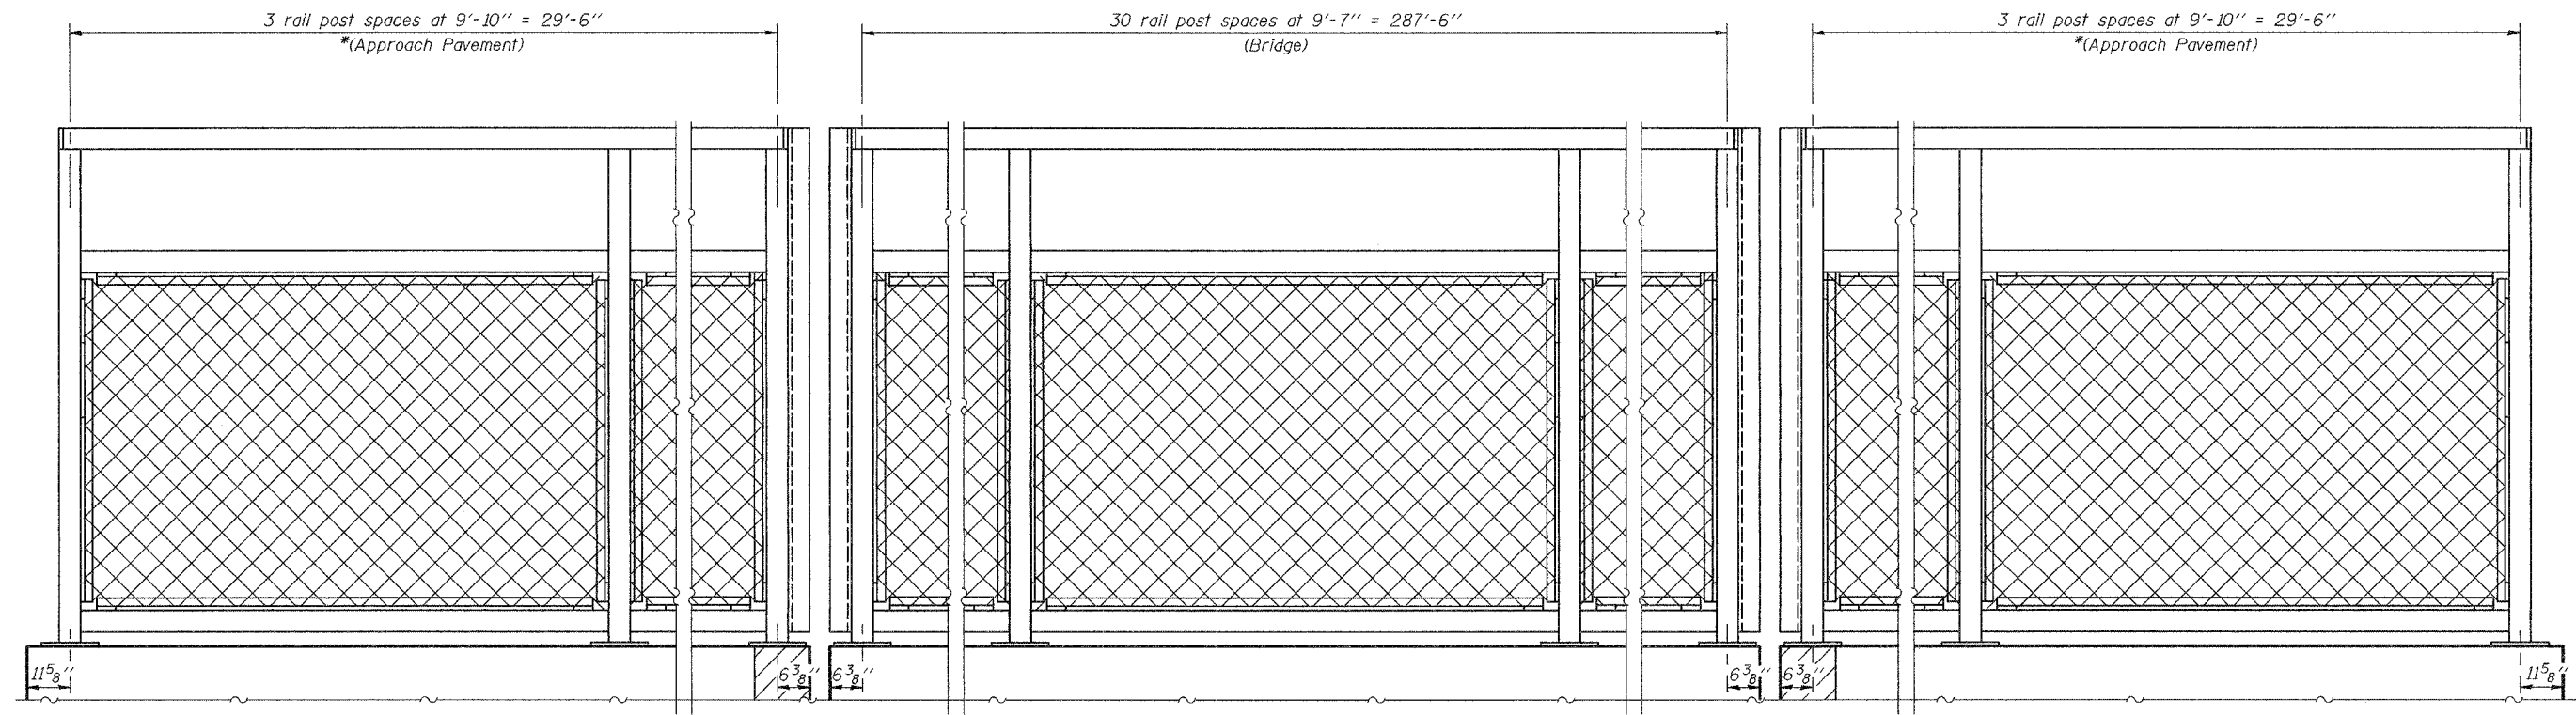

\*Quantities for Bicycle Railing shown on approach pavements are included with Bridge Approach Pavement (Special). See Roadway Plans.

DESIGNED	F.T.
CHECKED	S.M.R.
DRAWN	BECKY M. LEACH
CHECKED	F.T./S.M.R.

February 1, 2007  
EXAMINED *Thomas J. Domagala*  
ENGINEER OF BRIDGE DESIGN  
PASSED *Ralph E. Anderson*  
ENGINEER OF BRIDGES AND STRUCTURES

**BICYCLE RAILING DETAILS**  
**F.A.P. ROUTE 623 - SECTION X-IBR**  
**LaSALLE COUNTY**  
**STATION 1036+60.72**  
**STRUCTURE NO. 050-0094**