

* (34)R,DM&(X-1)RS&BR				CONTRACT NO. 66617
F.A.P. RTE.	SECTION	COUNTY	TOTAL SHEETS	SHEET NO.
623	*	LASALLE	126	117
STA. 1033+50.00		TO STA. 1034+50.00		
FED. ROAD DIST. NO.	ILLINOIS	FED. AID PROJECT		

FINAL SURVEY

DATE

BY

NO. _____

AREAS CHECKED

AREAS CHECKED

ORIGINAL SURVEY

DATE

BY


NO. _____

AREAS CHECKED

AREAS CHECKED

12/18/2006 9:15:48 AM

c:\pro\sect\010170\1033+50.dgn

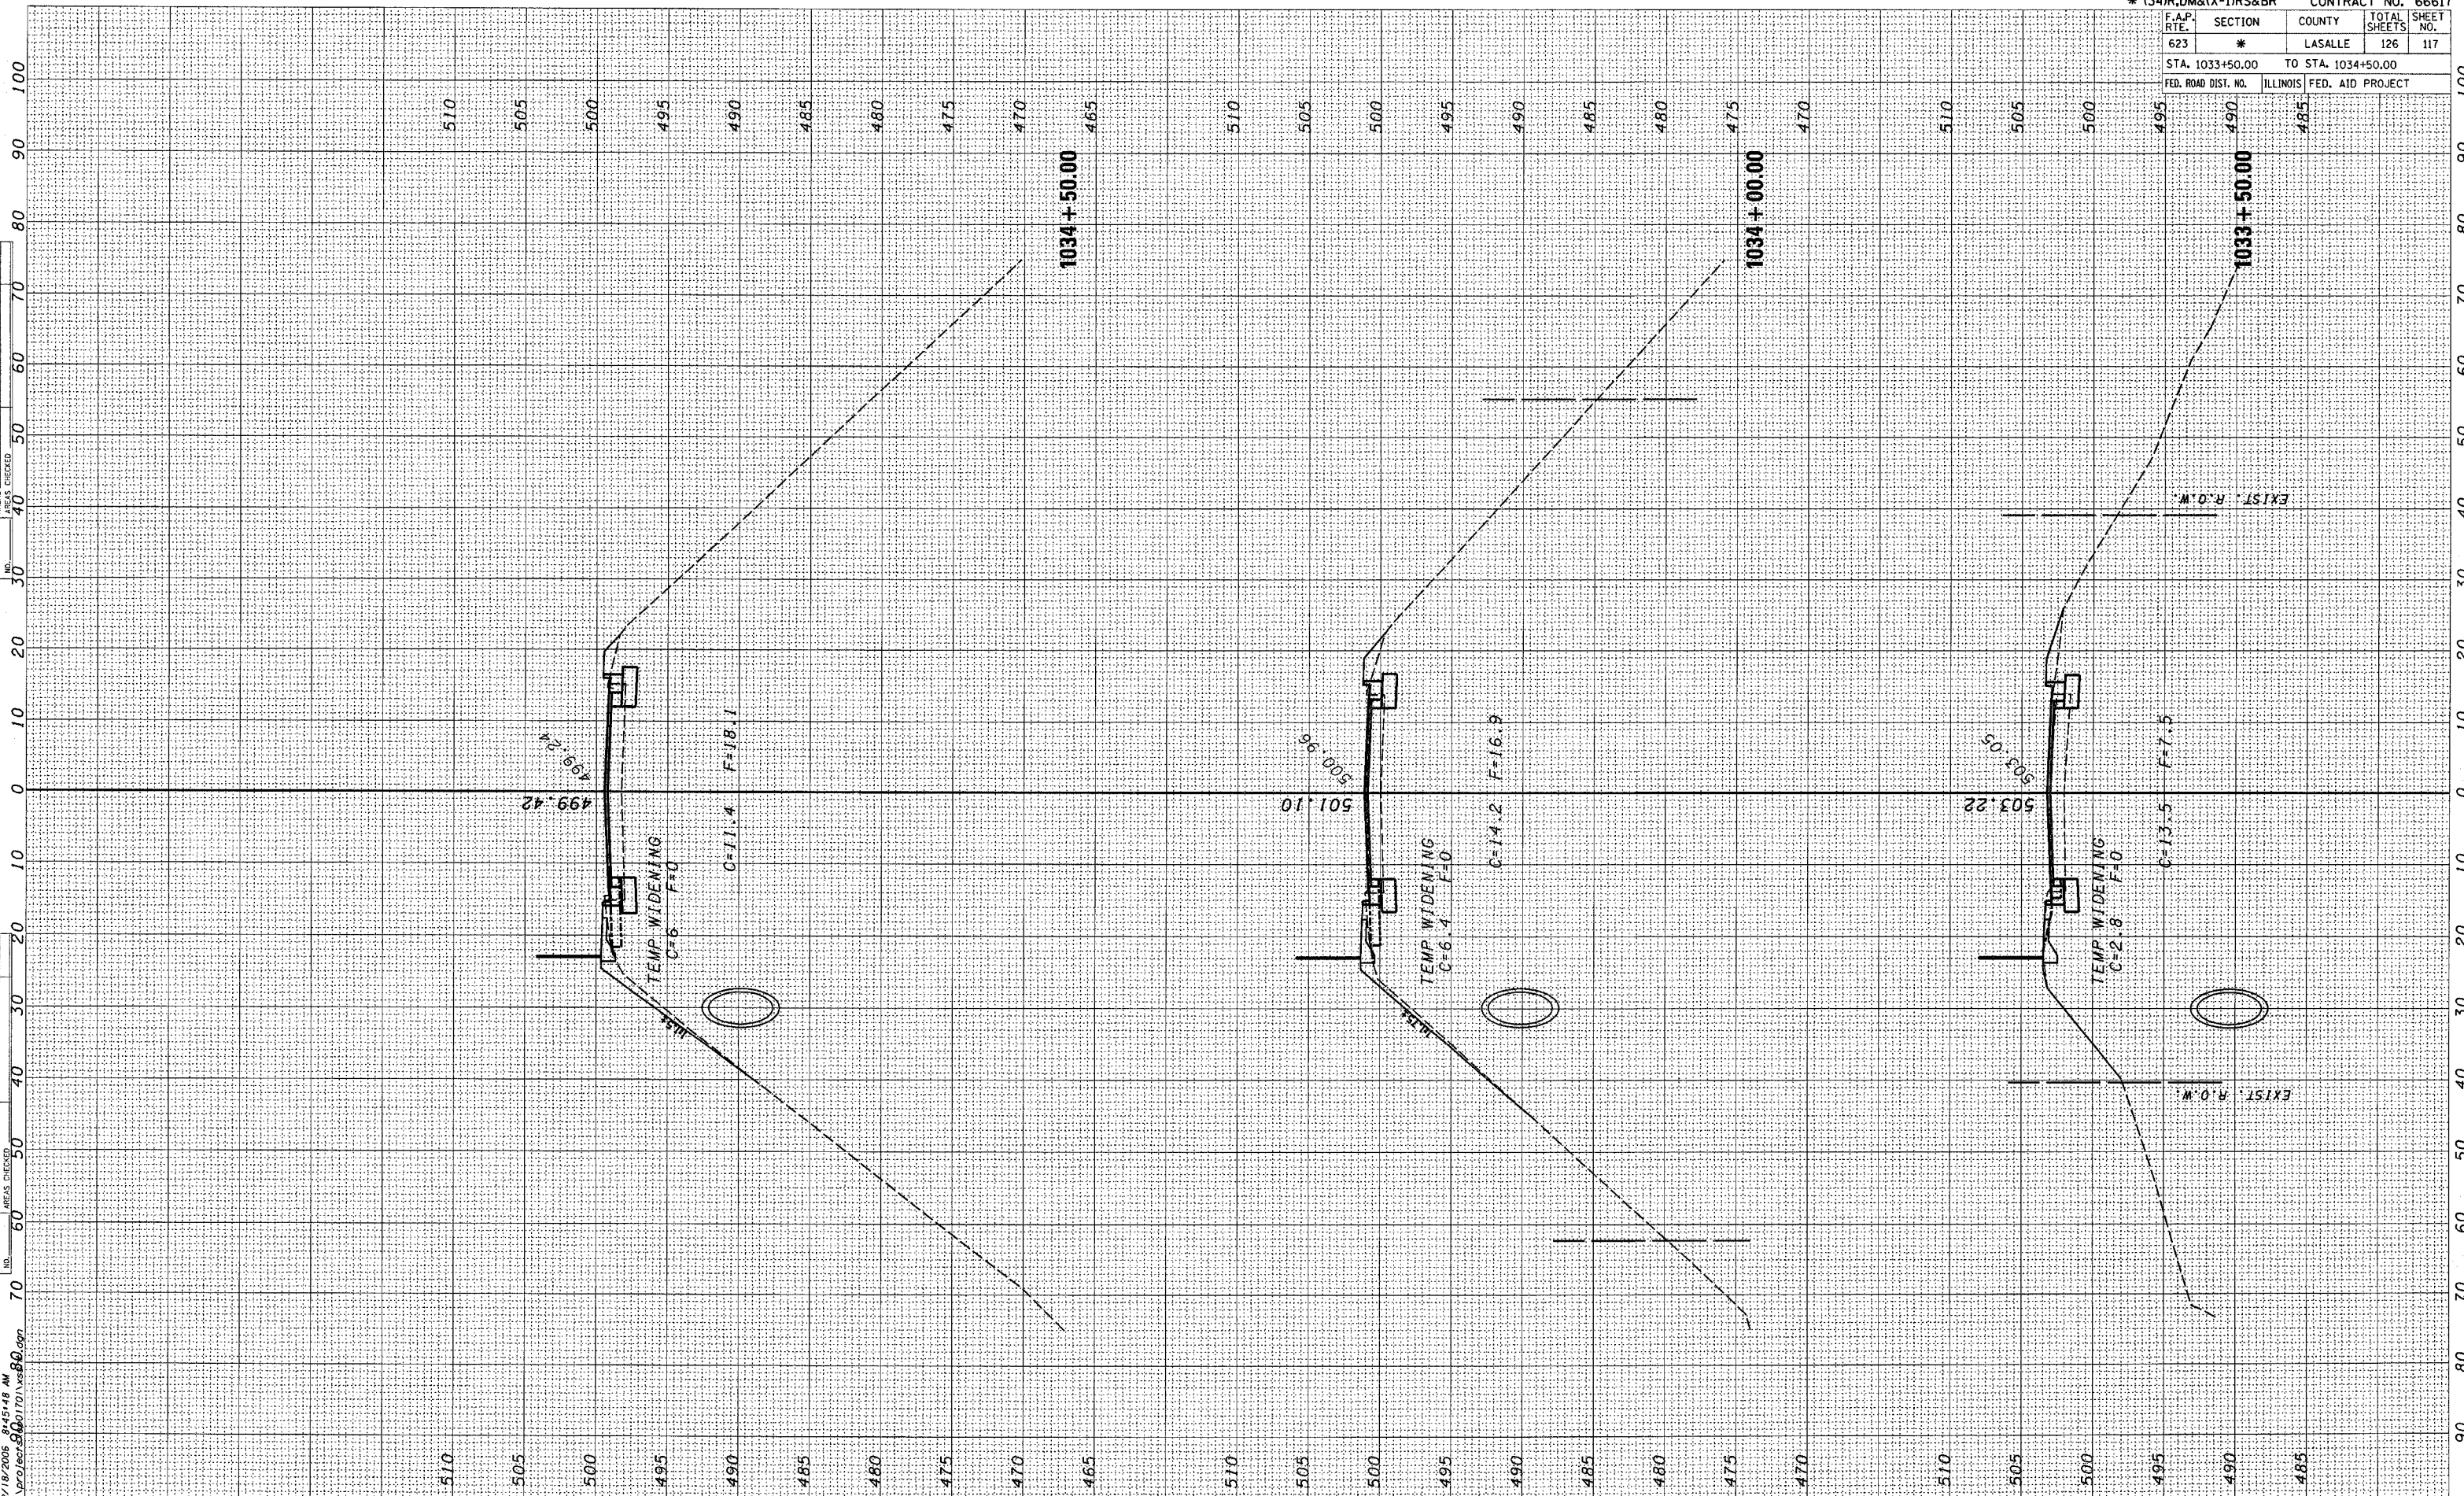

STA. 1033 + 50 TO 1034 + 50
US 6 CROSS SECTIONS