


12/18/2006 8:37:32 AM
c:\p01\6617\661701\xsst7\bucltr006.dgn

ORIGINAL SURVEY	BY	DATE
SURVEYED		
FIELD		
NOTE BOOK		
AREAS CHECKED		
NO.		

FINAL SURVEY	BY	DATE
SURVEYED		
FIELD		
NOTE BOOK		
AREAS CHECKED		
NO.		

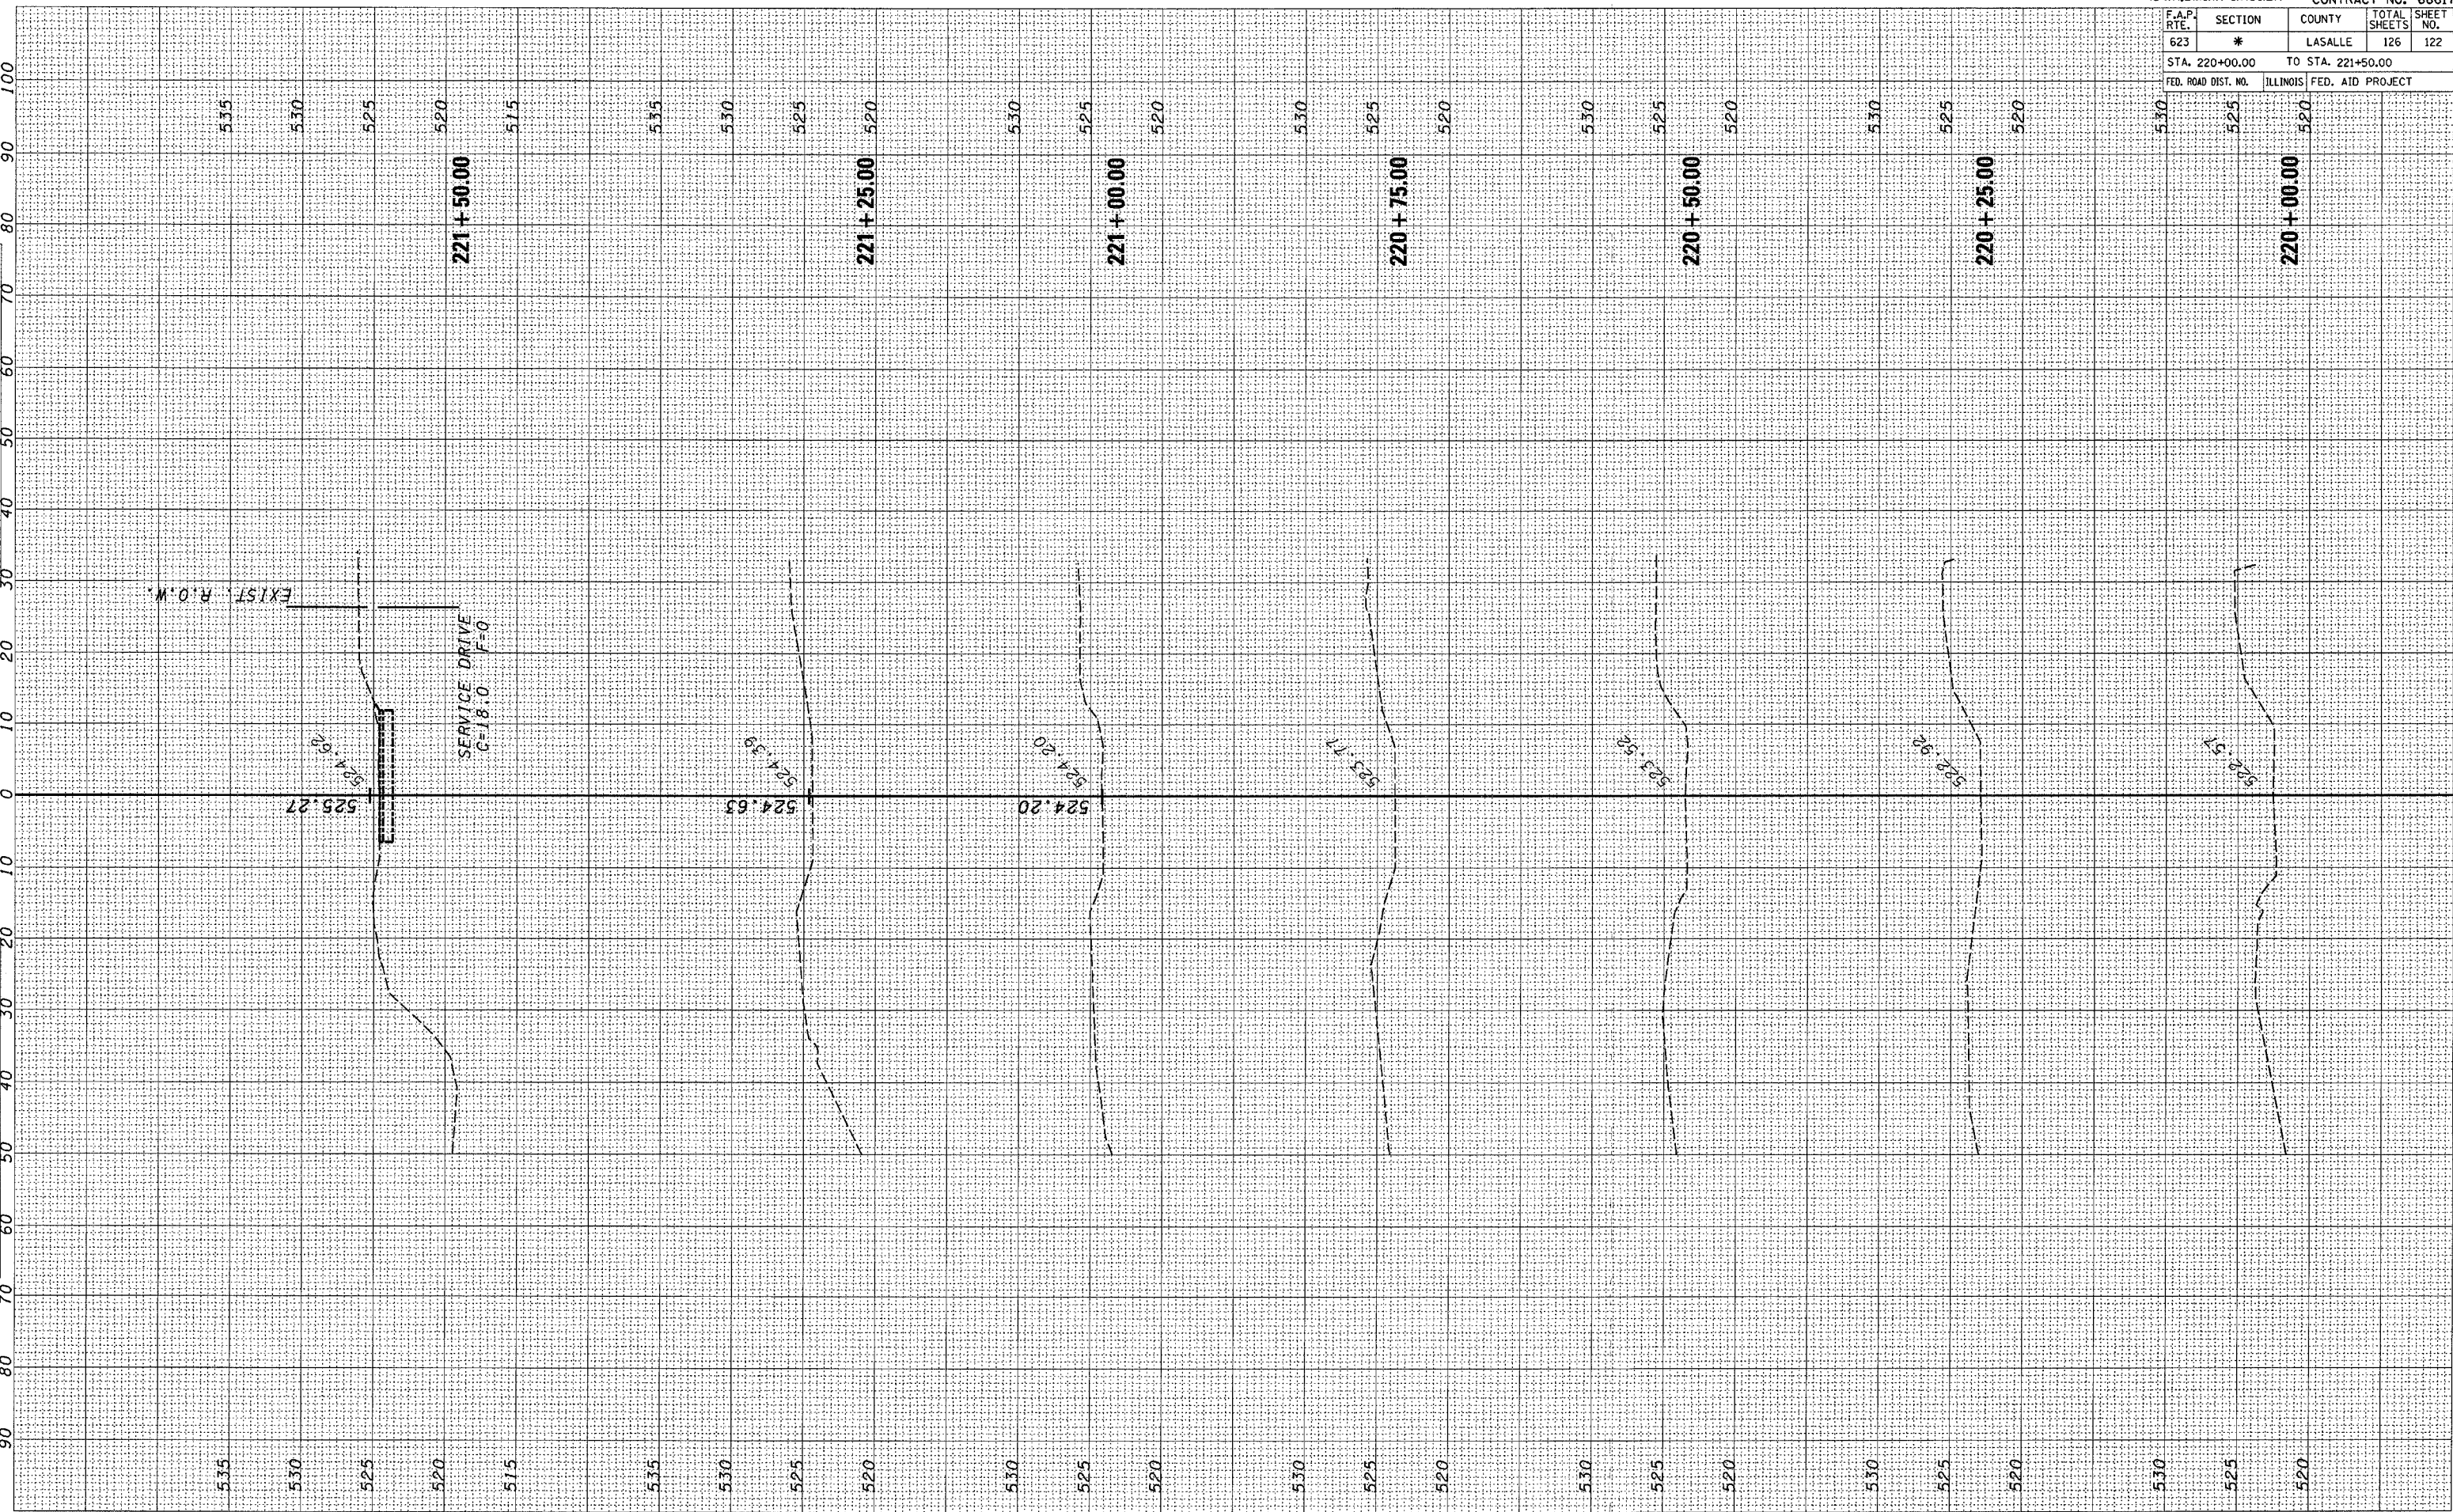

* (34)R,DM&(X-1)RS&BR CONTRACT NO. 66617

F.A.P. RTE.	SECTION	COUNTY	TOTAL SHEETS	SHEET NO.
623	*	LASALLE	126	122
STA. 220+00.00		TO STA. 221+50.00		
FED. ROAD DIST. NO.	ILLINOIS	FED. AID PROJECT		

STA. 220+00 TO 221+50
TODD/BUCK ST CROSS SECTIONS