


12/18/2006 8:37:04 AM  
c:\proj\ecrs\990170\ssht\backroad.dgn

ORIGINAL SURVEY	BY	DATE
SURVEYED		
PLOTTED		
NOTE BOOK		
AREAS CHECKED		

FINAL SURVEY	BY	DATE
SURVEYED		
PLOTTED		
NOTE BOOK		
AREAS CHECKED		

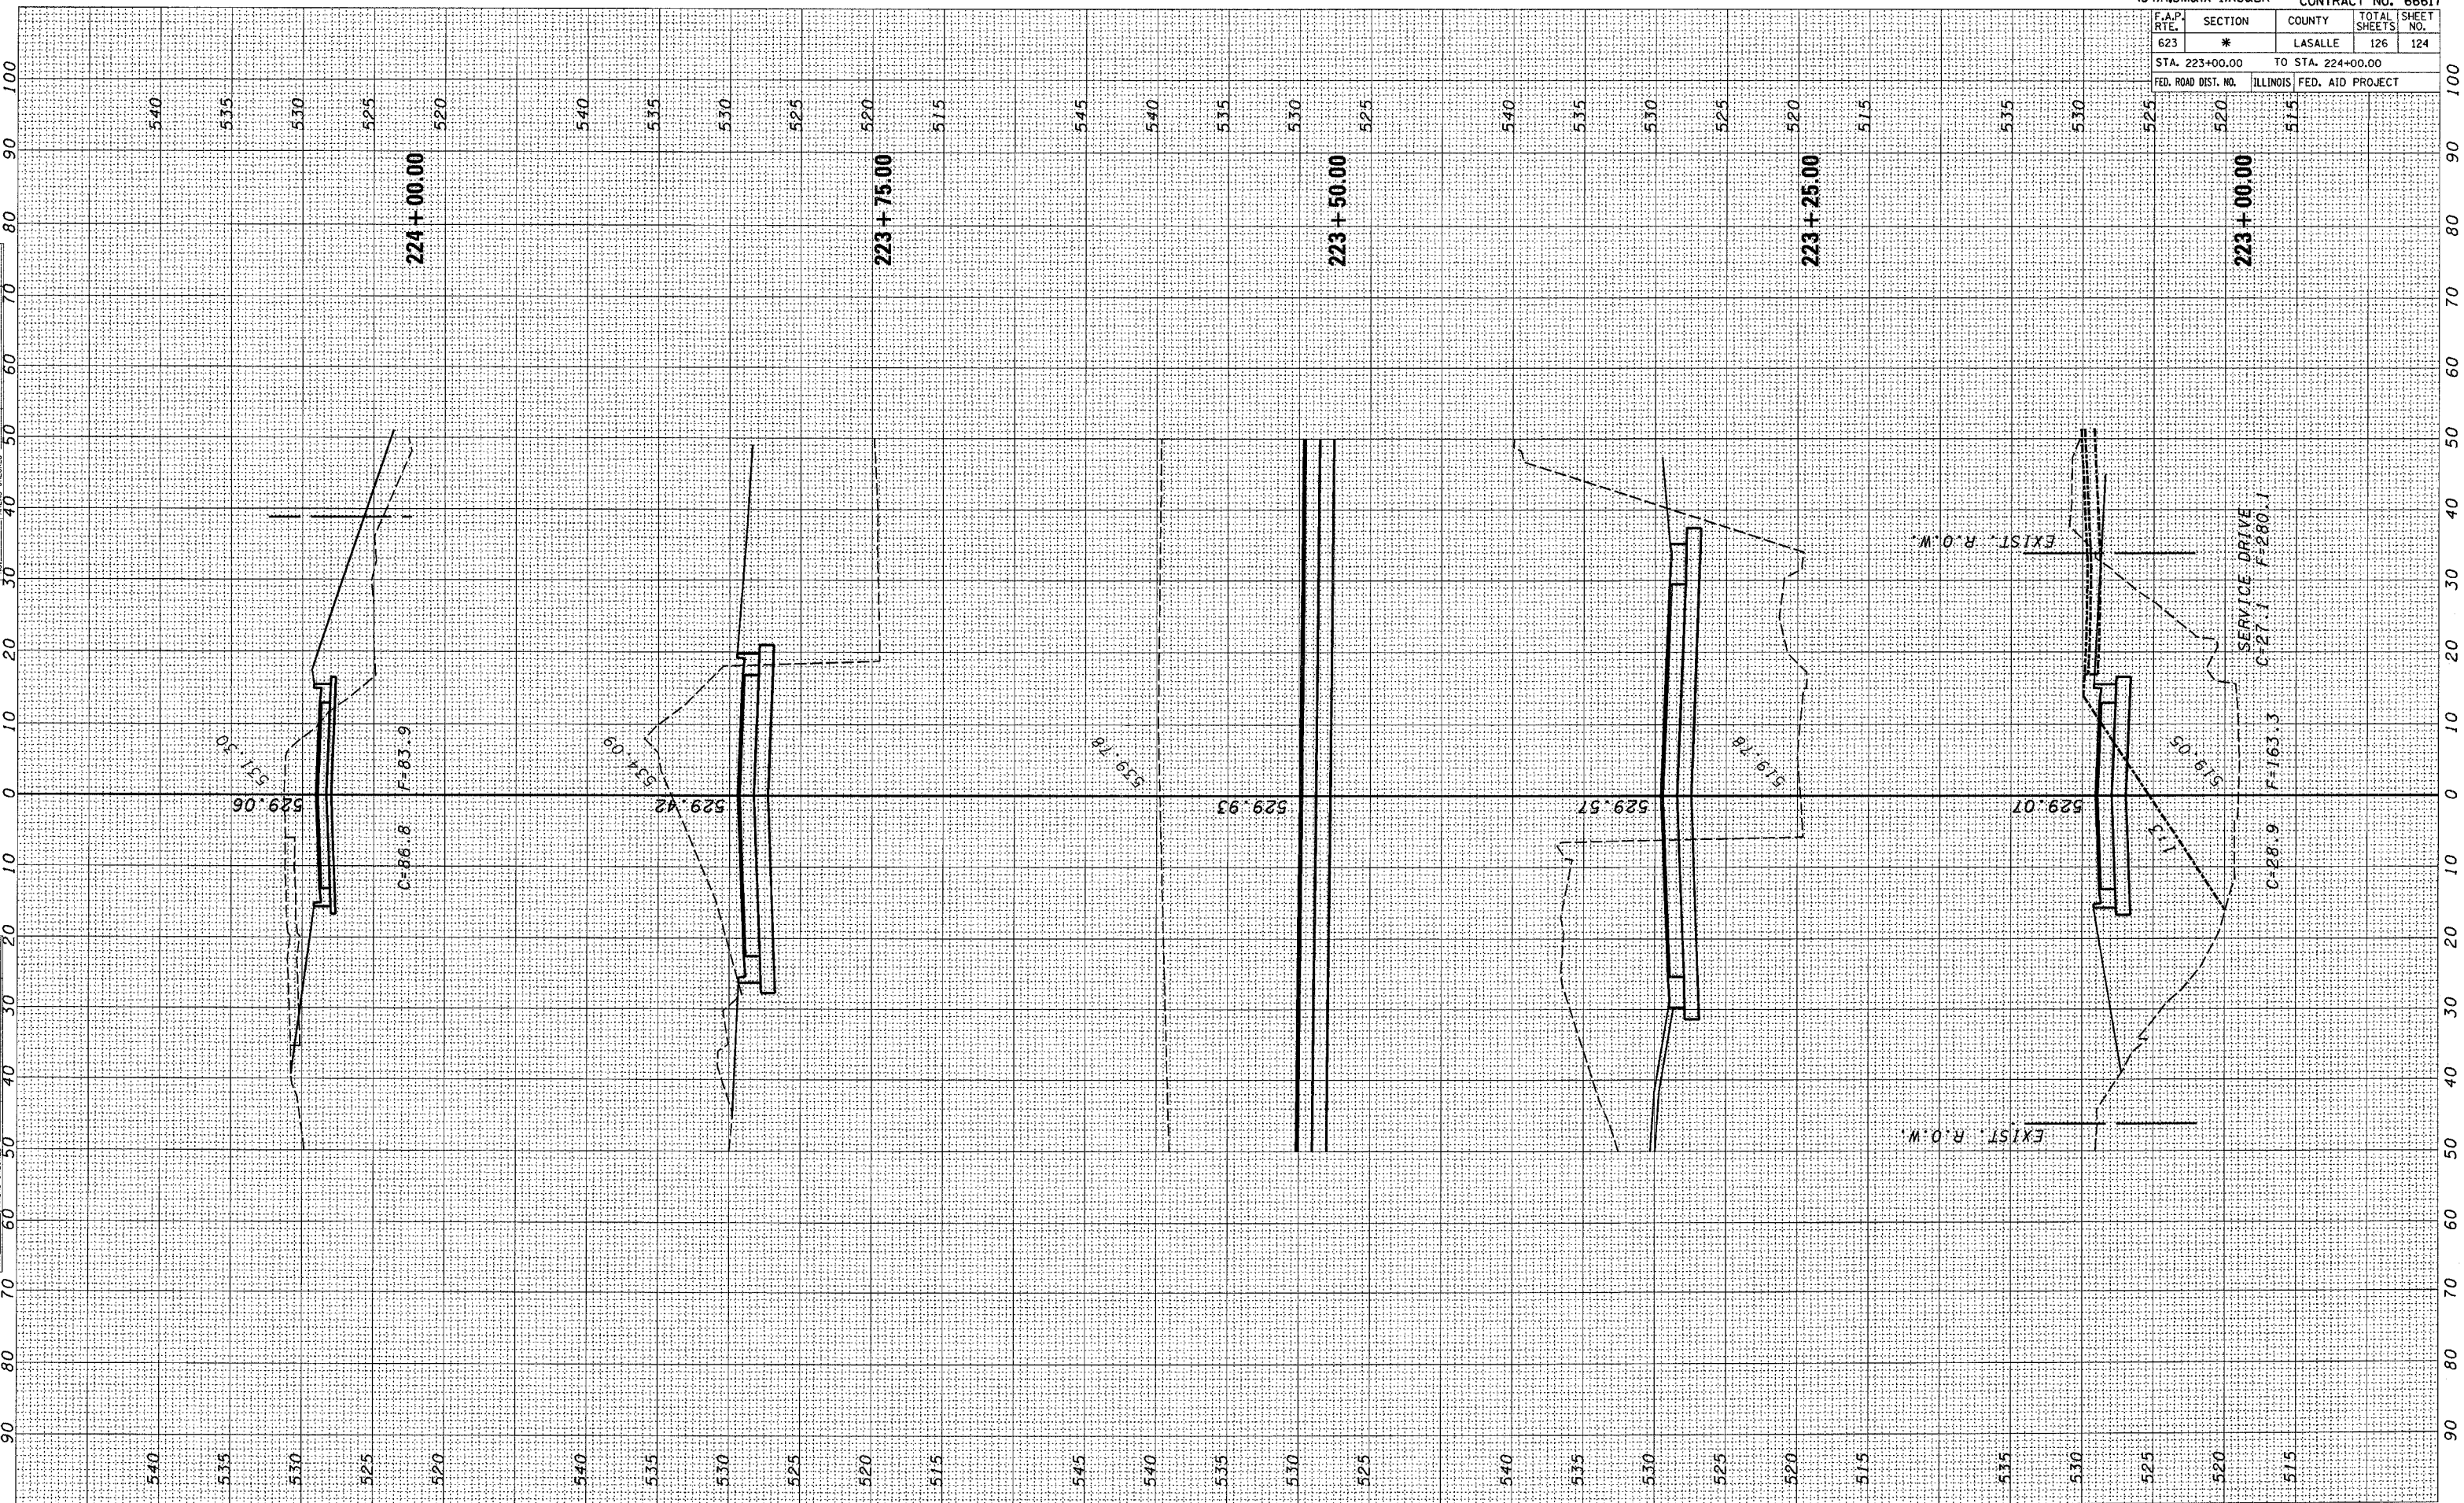

\* (34)R.DM&(X-1)RS&BR CONTRACT NO. 66617

F.A.P. RTE.	SECTION	COUNTY	TOTAL SHEETS	SHEET NO.
623	*	LASALLE	126	124
STA. 223+00.00		TO STA. 224+00.00		
FED. ROAD DIST. NO.		ILLINOIS FED. AID PROJECT		

STA. 223+00 TO 224+00  
TODD/BUCK ST CROSS SECTIONS