



F.A.P. RTE.	SECTION	COUNTY	TOTAL SHEETS	SHEET NO.
698	*	BUREAU	22	5
STA.		TO STA.		
FED. ROAD DIST. NO.		ILLINOIS FED. AID PROJECT		

*(102)RS-4 & (TX-1,17)RS-2

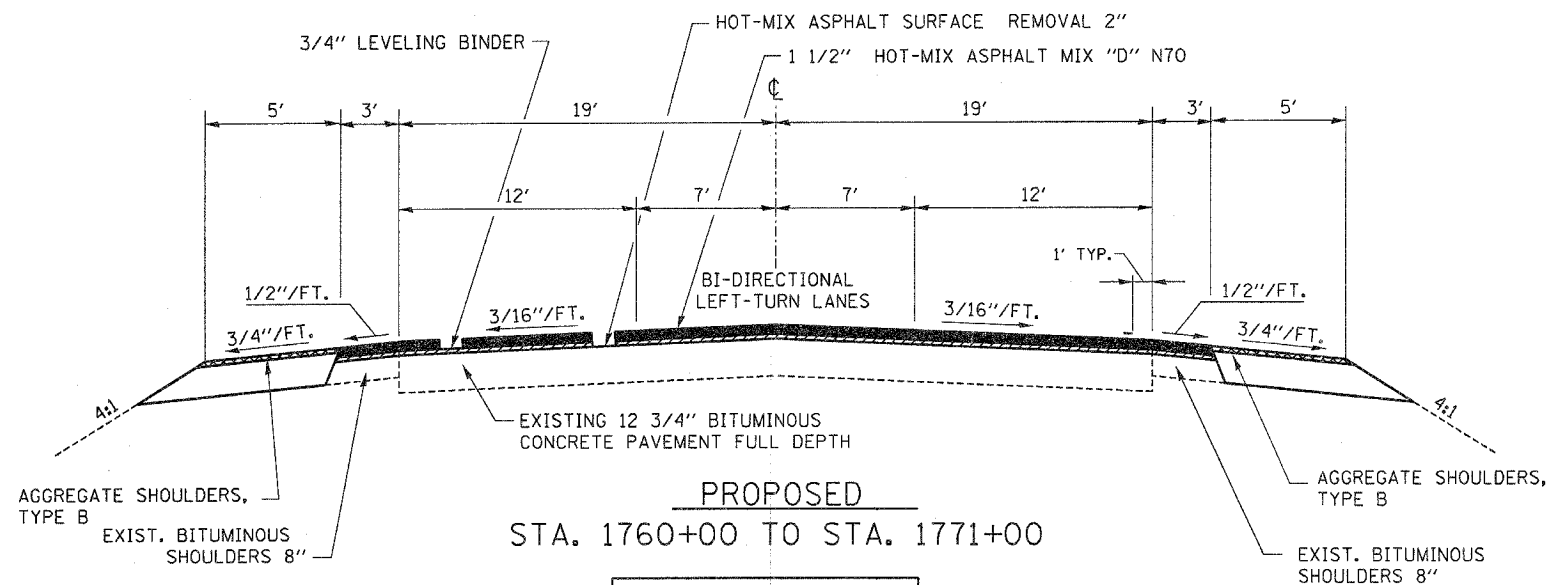


PROPOSED
STA. 1760+00 TO STA. 1771+00

1761+67.31 BK.=
1761+66.52 AH.

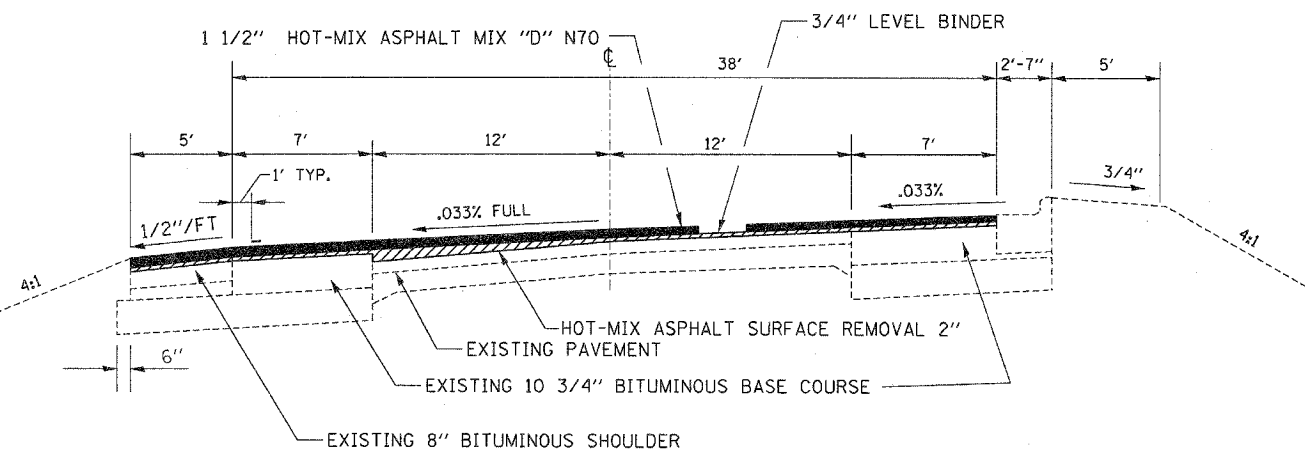


PROPOSED
STA. 864+00 TO STA. 872+60

STA. 1793+38.97 BK.=
863+81.98 AH.

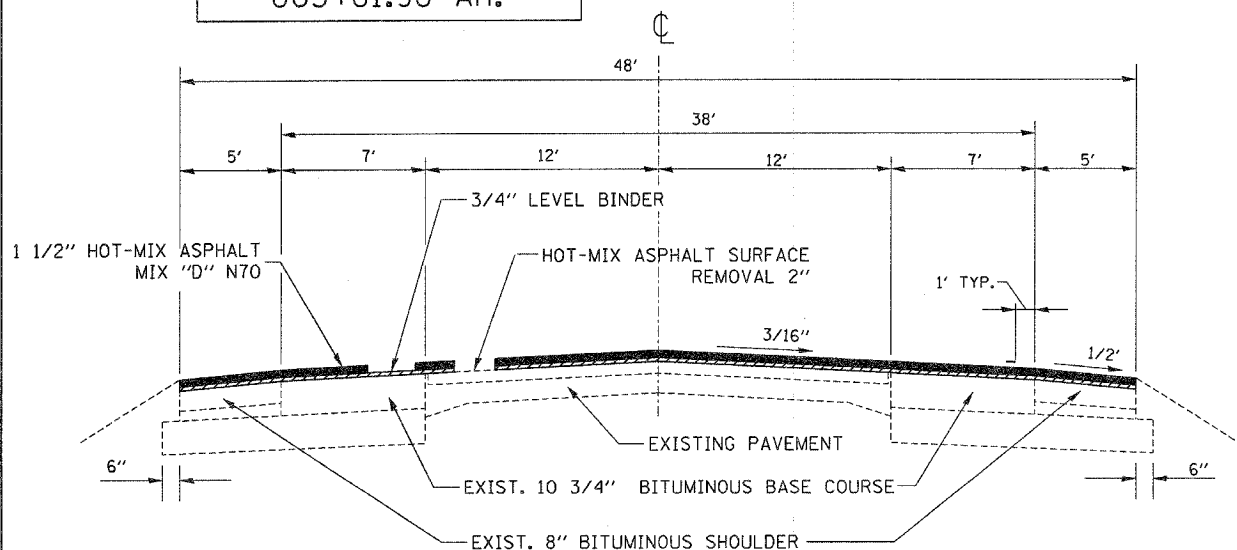

PROPOSED
STA. 863+81.98 TO STA. 864+00

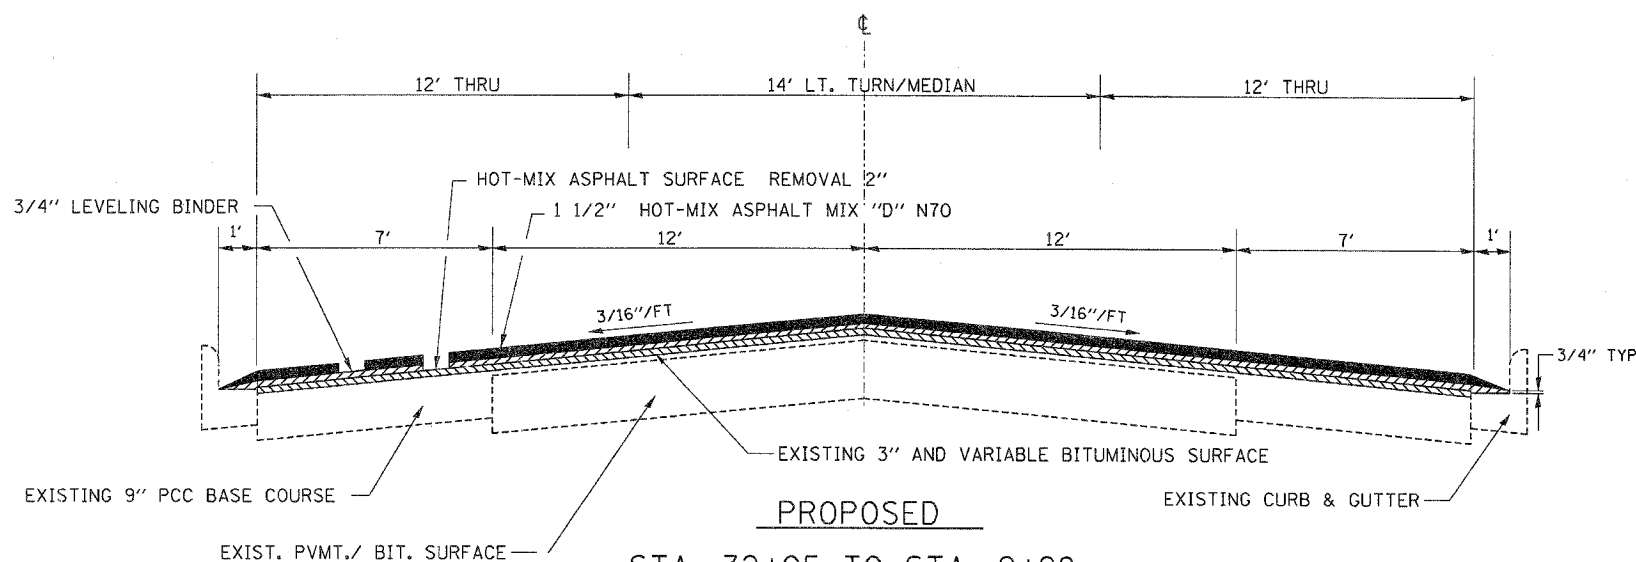

PROPOSED
STA. 32+05 TO STA. 9+28
STA. 0+00 TO STA. 18+13
STA. 872+60 TO STA. 873+07.20

873+07.20 BK=
0+00 AH
37+00 BK.=
8+99.50 AH.

REVISIONS	
NAME	DATE

ILLINOIS DEPARTMENT OF TRANSPORTATION

TYPICAL SECTIONS

SCALE: VERT.
HORIZ.
DATE

DRAWN BY
CHECKED BY

12/19/2006 10:01:18 AM
c:\projects\ep01706\details.dgn