



F.A.P. RTE.	SECTION	COUNTY	TOTAL SHEETS	SHEET NO.
698		BUREAU	22	6
STA.		TO STA.		
FED. ROAD DIST. NO.		ILLINOIS FED. AID PROJECT		


\* (102)RS-4 & (TX-1,17)RS-2

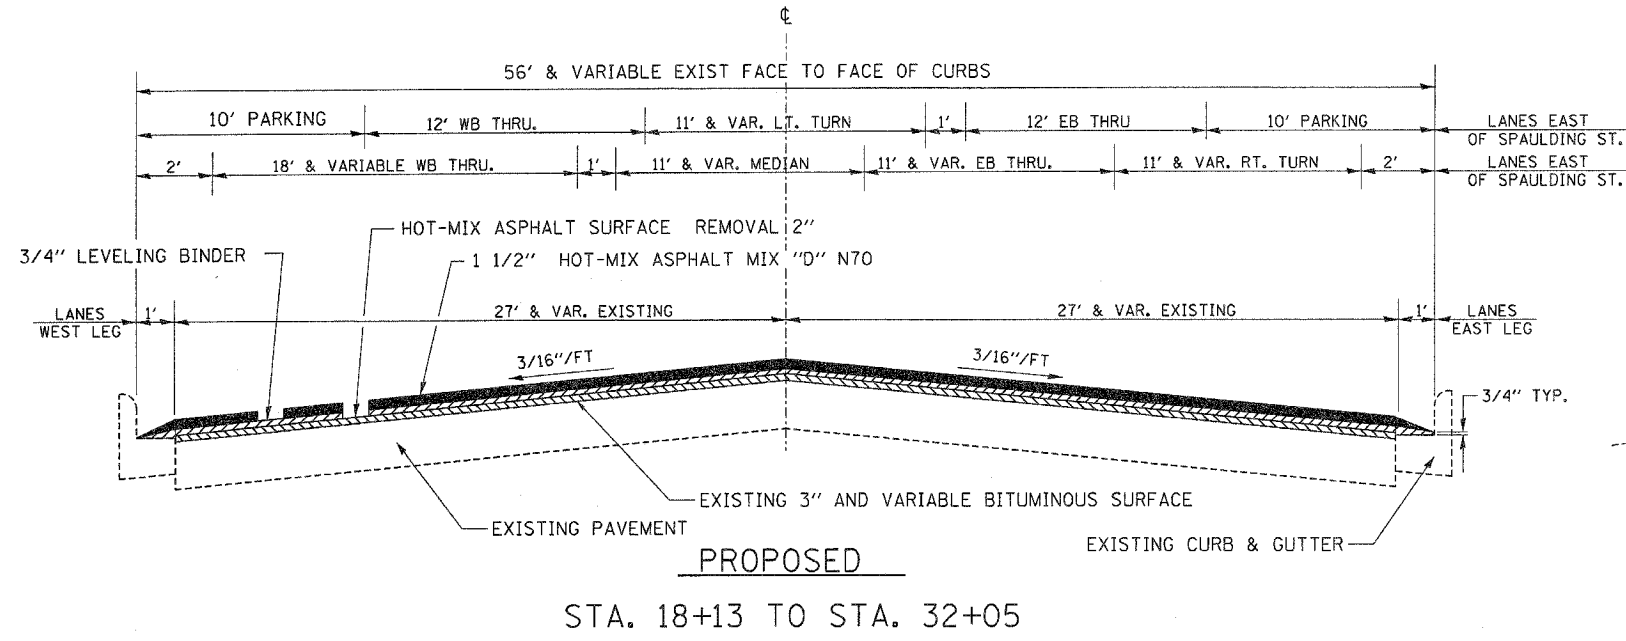


PROPOSED  
STA. 18+13 TO STA. 32+05

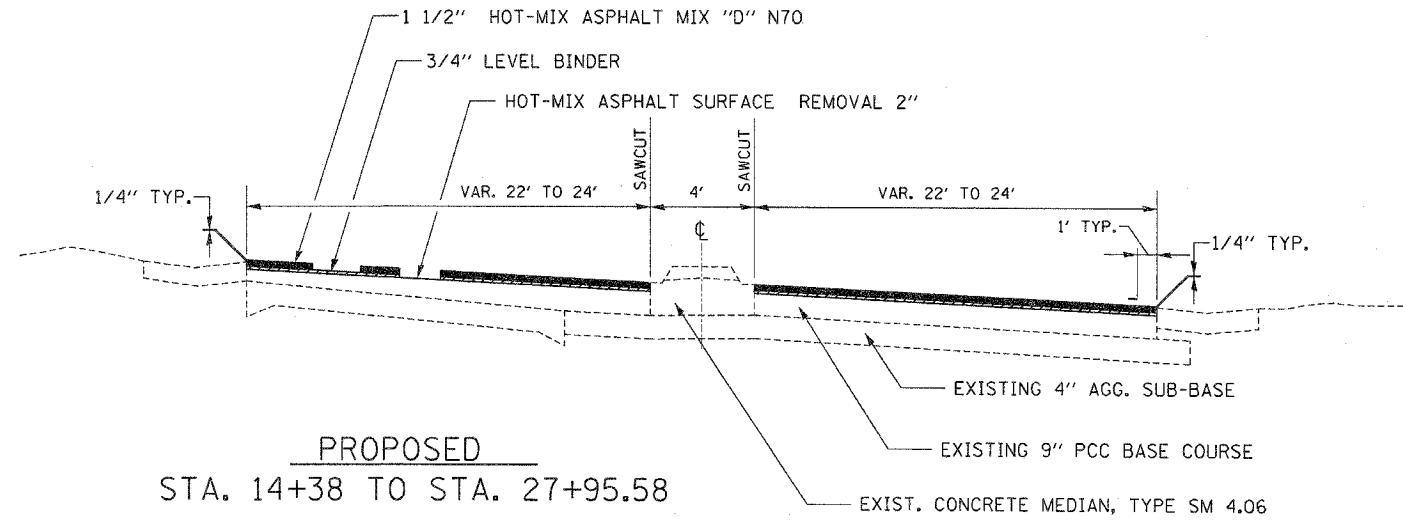

PROPOSED  
STA. 14+38 TO STA. 27+95.58

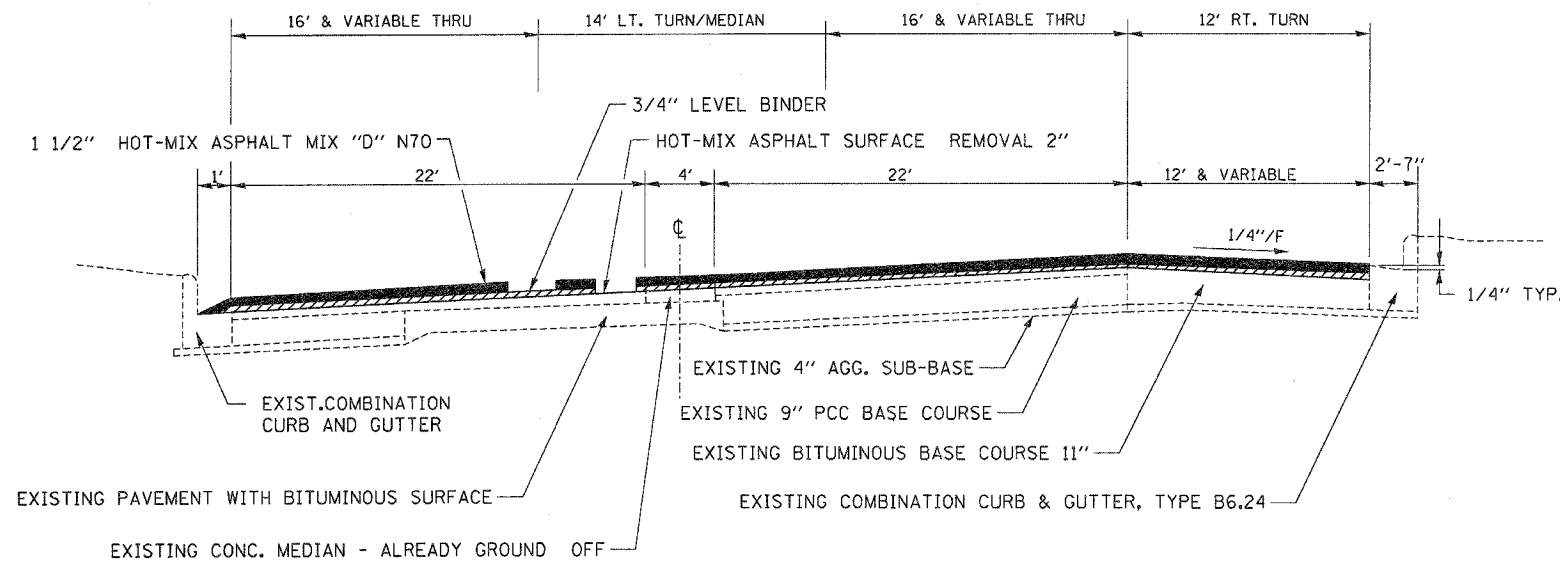

PROPOSED  
STA. 9+28.00 TO STA. 14+38

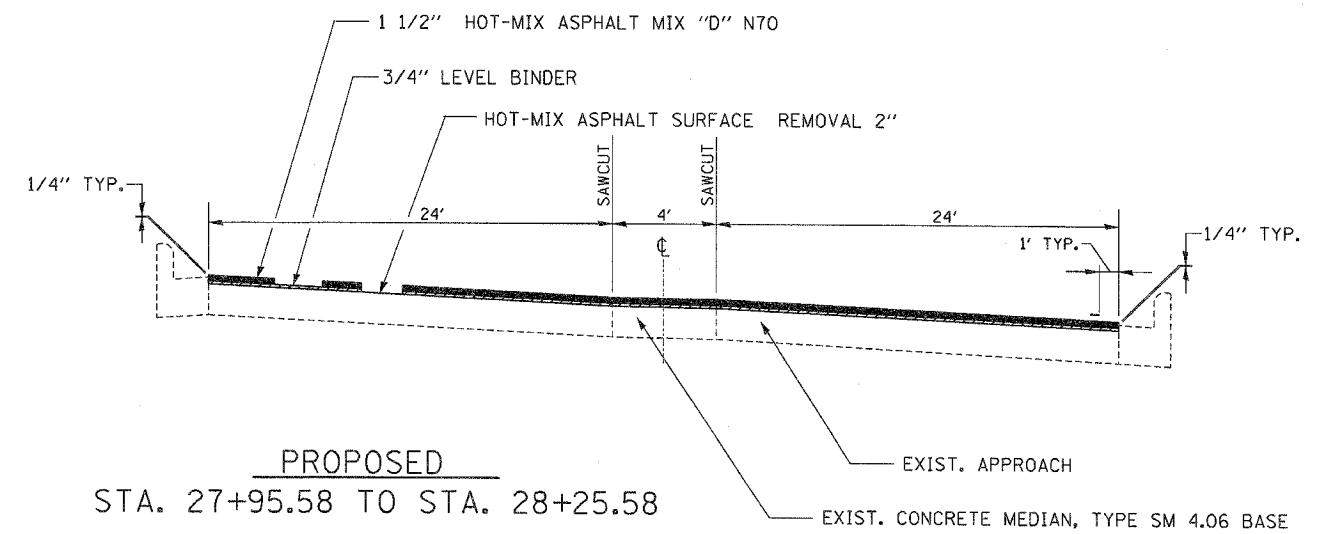

PROPOSED  
STA. 27+95.58 TO STA. 28+25.58

REVISIONS	
NAME	DATE

ILLINOIS DEPARTMENT OF TRANSPORTATION

**TYPICAL SECTIONS**

SCALE: VERT.  
HORIZ.  
DATE

DRAWN BY  
CHECKED BY

12/19/2006 12:18:21 PM  
c:\projects\ep01706\details.dgn