
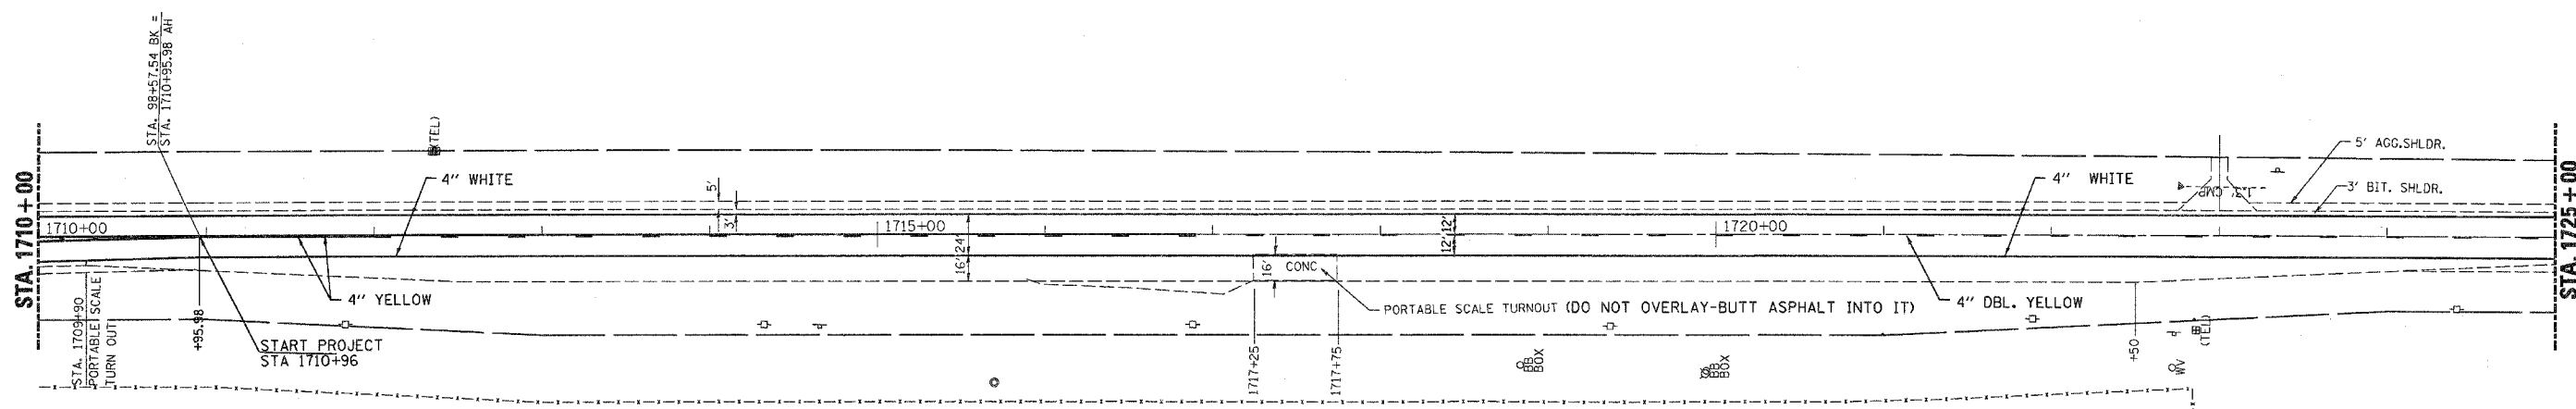
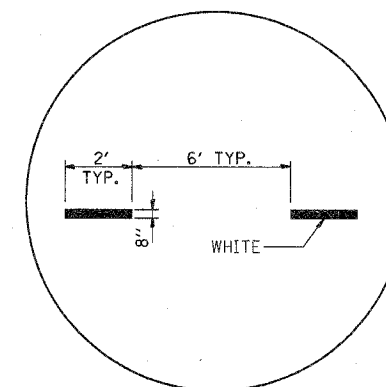
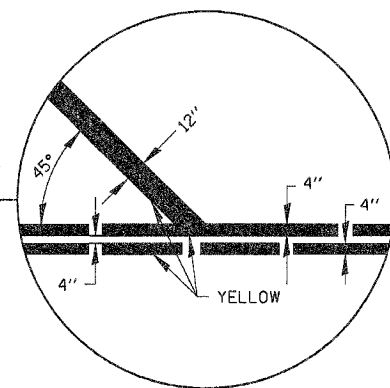


F.A.P. RTE.	SECTION	COUNTY	TOTAL SHEETS	SHEET NO.
698	*	BUREAU	22	12
STA. 1695+00		TO STA. 1725+00		
FED. ROAD DIST. NO.		ILLINOIS FED. AID PROJECT		

* (102)RS-4 & (TX-1,17)RS-2

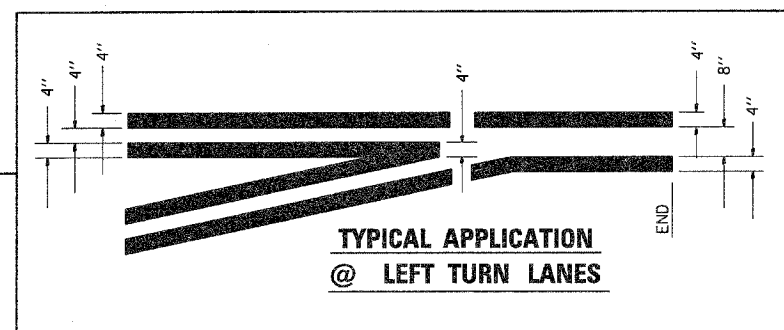

12/19/2006 9:43:14 AM
c:\projects\ep01706\pkpshs.dgn