

F.A.P. RTE.	SECTION	COUNTY	TOTAL SHEETS	SHEET NO.
698	*	BUREAU	22	17
STA.		TO STA.		
FED. ROAD DIST. NO.		ILLINOIS FED. AID PROJECT		

\* (102)RS-4 & (TX-1,17)RS-2

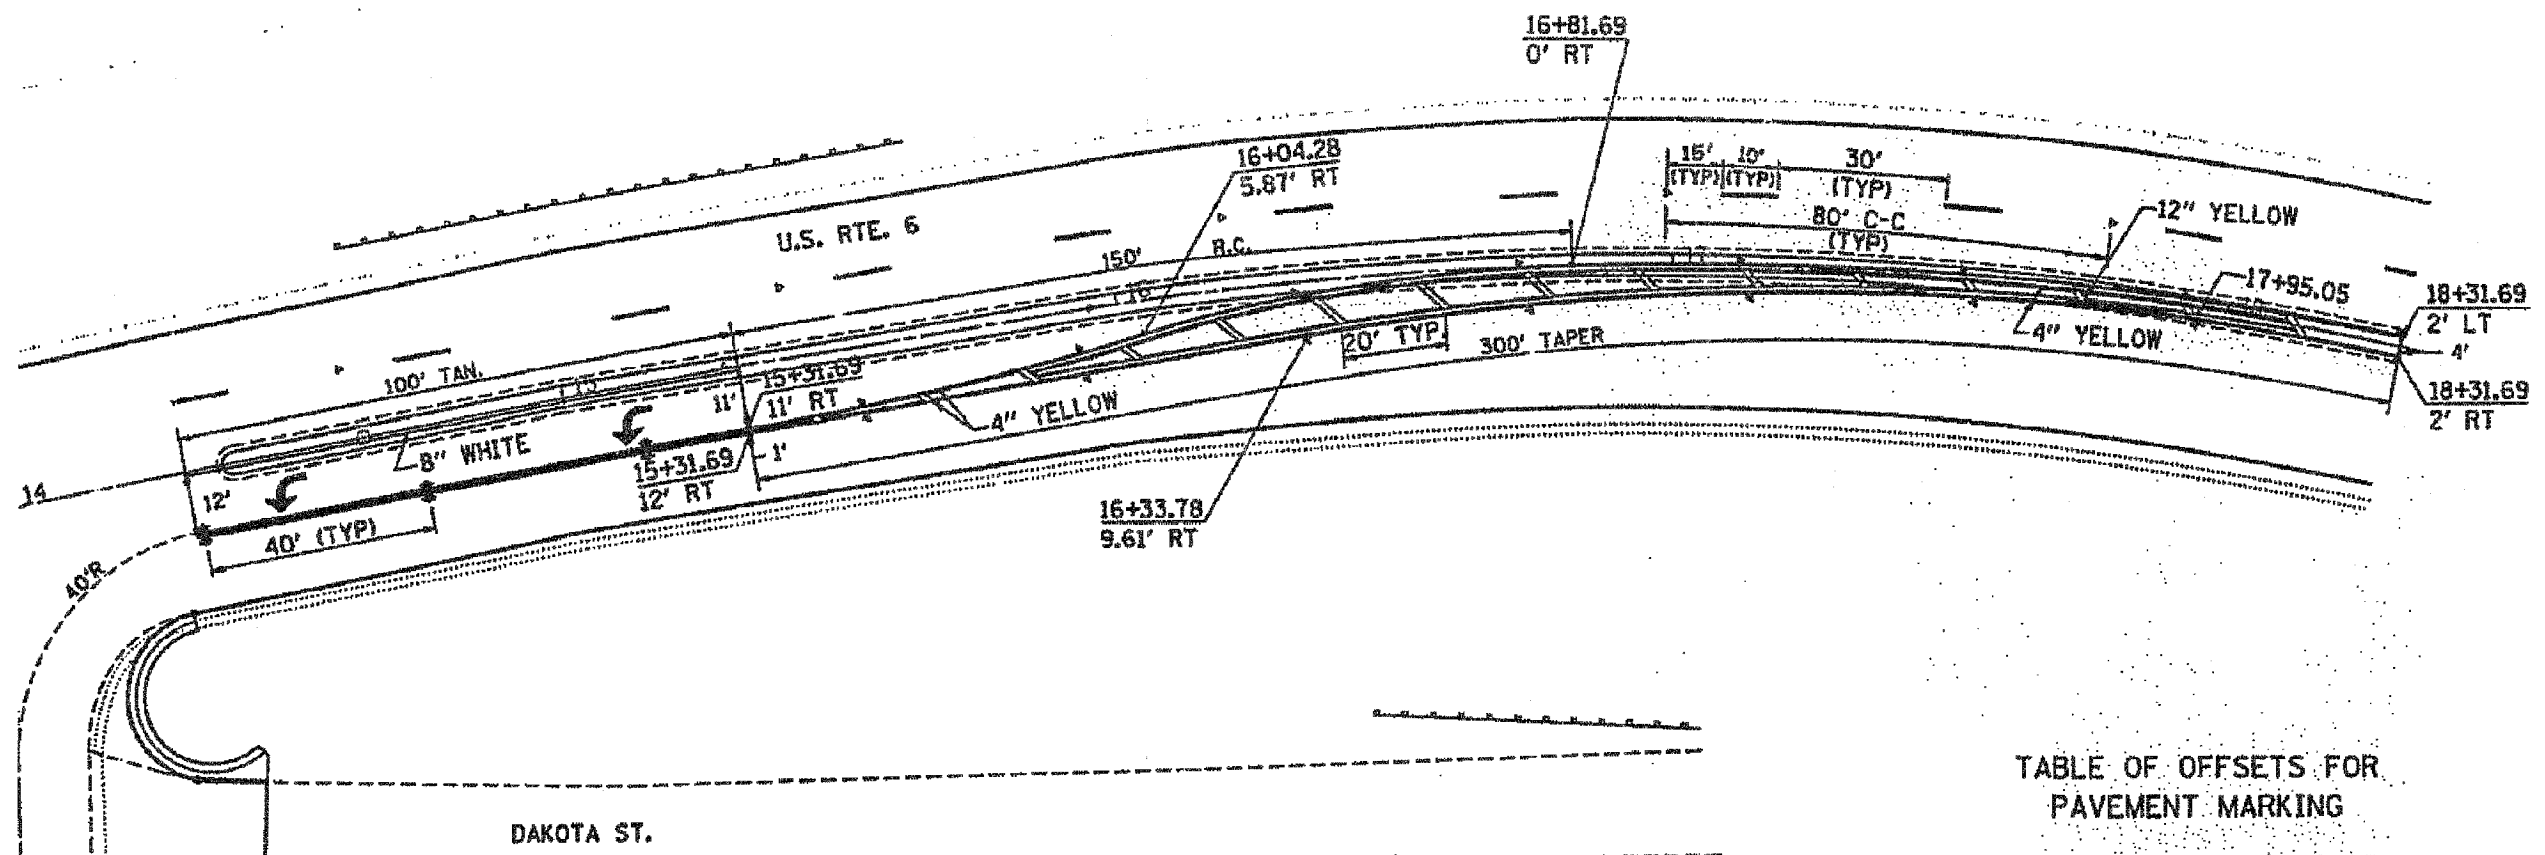


TABLE OF OFFSETS FOR PAVEMENT MARKING

STA.	OFFSET	OFFSET
15+40	10.94' RT	11.99' RT
+60	10.24' RT	11.89' RT
+80	8.77' RT	11.67' RT
16+00	6.50' RT	11.33' RT
+20	3.73' RT	10.52' RT
+40	1.70' RT	9.15' RT
+60	0.46' RT	7.75' RT
+80	0.00'	6.50' RT
17+00	0.24' LT	5.40' RT
+20	0.51' LT	4.45' RT
+40	0.78' LT	3.65' RT
+60	1.05' LT	3.01' RT
+80	1.31' LT	2.53' RT
18+00	1.58' LT	2.20' RT
+20	1.84' LT	2.03' RT
+31.69	2.00' LT	2.00' RT

**LEGEND**

- ▷ ONE-WAY CRYSTAL RAISED REFLECTIVE PAVEMENT MARKER
- ▶ ONE-WAY AMBER RAISED REFLECTIVE PAVEMENT MARKER
- ◆ TWO-WAY AMBER RAISED REFLECTIVE PAVEMENT MARKER

12/19/2006 10:02:50 AM c:\projects\ep01706\detail1.s.dgn