



F.A.P. RTE.	SECTION	COUNTY	TOTAL SHEETS	SHEET NO.
698	*	BUREAU	22	18
STA.		TO STA.		
FED. ROAD DIST. NO.		ILLINOIS FED. AID PROJECT		
* (102)RS-4 & (TX-1,17)RS-2				

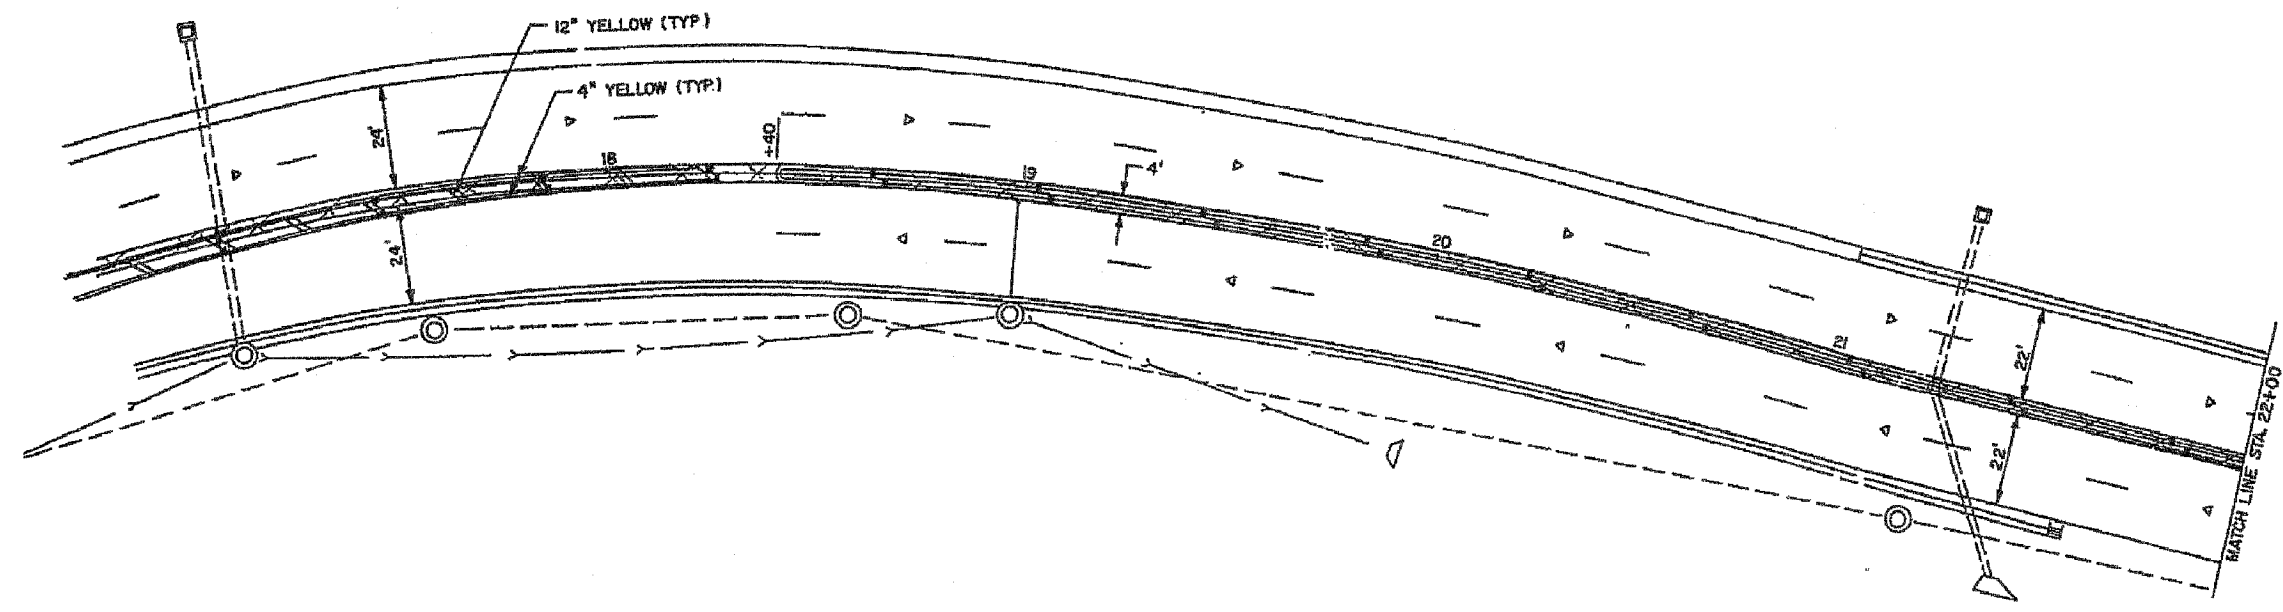

LEGEND

▷	ONE-WAY CRYSTAL RAISED REFLECTIVE PAVEMENT MARKER
▷	ONE-WAY AMBER RAISED REFLECTIVE PAVEMENT MARKER
■	ONE-WAY AMBER PRISMATIC CURB REFLECTOR

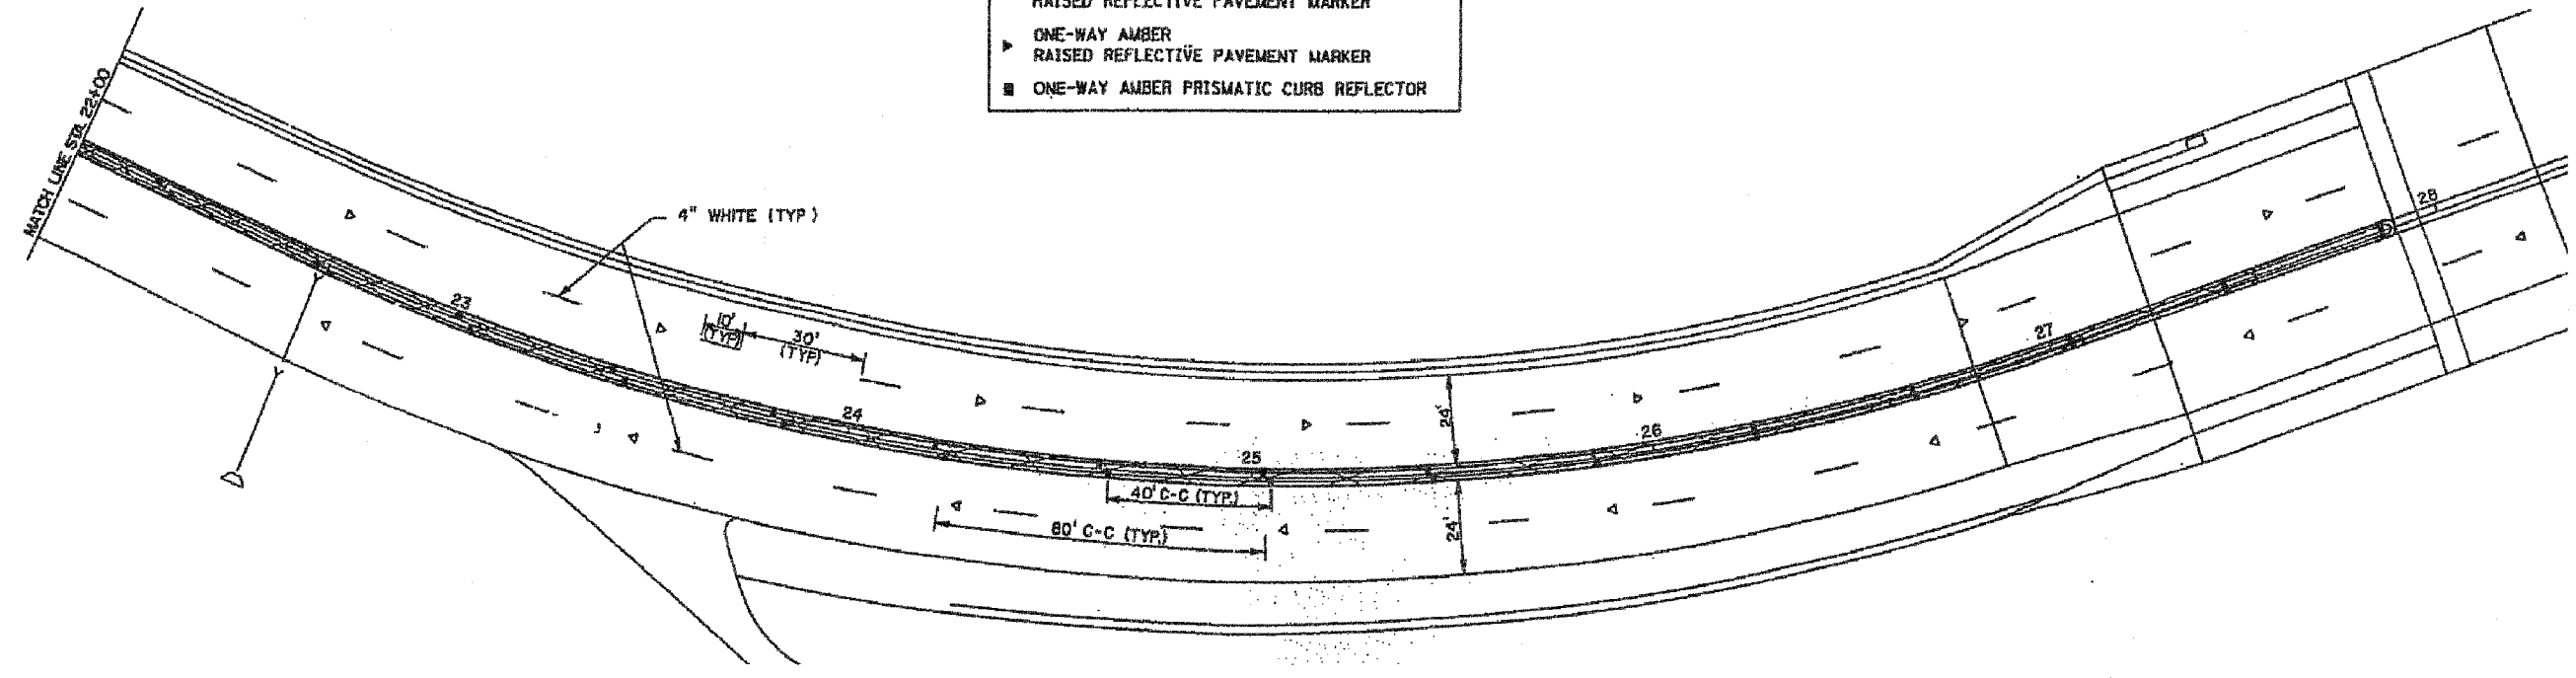

12/19/2006 10:03:11 AM c:\projects\ep01706\details.dgn