


F.A.P. RTE	SECTION	COUNTY	TOTAL SHEETS	SHEET NO.
697	(17, 18) I	FORD	9	4

STA.	TO STA.	FED. ROAD DIST. NO.	ILLINOIS	FED. AID PROJECT

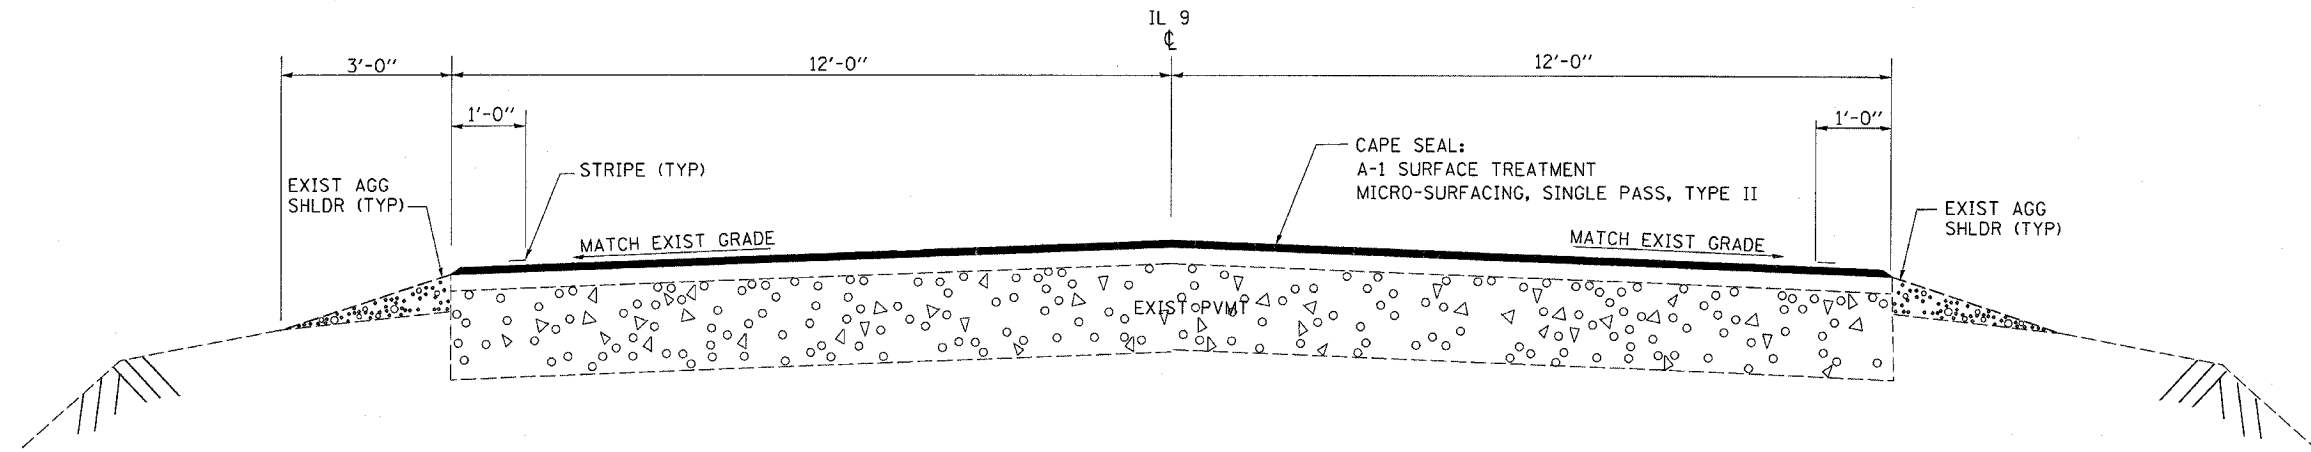

TYPICAL SECTION

195+85 TO 225+82
 229+68 TO 413+91
 414+79 TO 462+90

OMISSIONS	
SN 027-0068	STA. 225+82 TO 229+68
SN 027-0078	STA. 413+91 TO 414+79