



F.A.I. RTE.	SECTION	COUNTY	TOTAL SHEETS	SHEET NO.
80	(32,47-4)RA-2	GRUNDY	19	8
FED. ROAD DIST. NO.		ILLINOIS	STATE AID PROJECT	

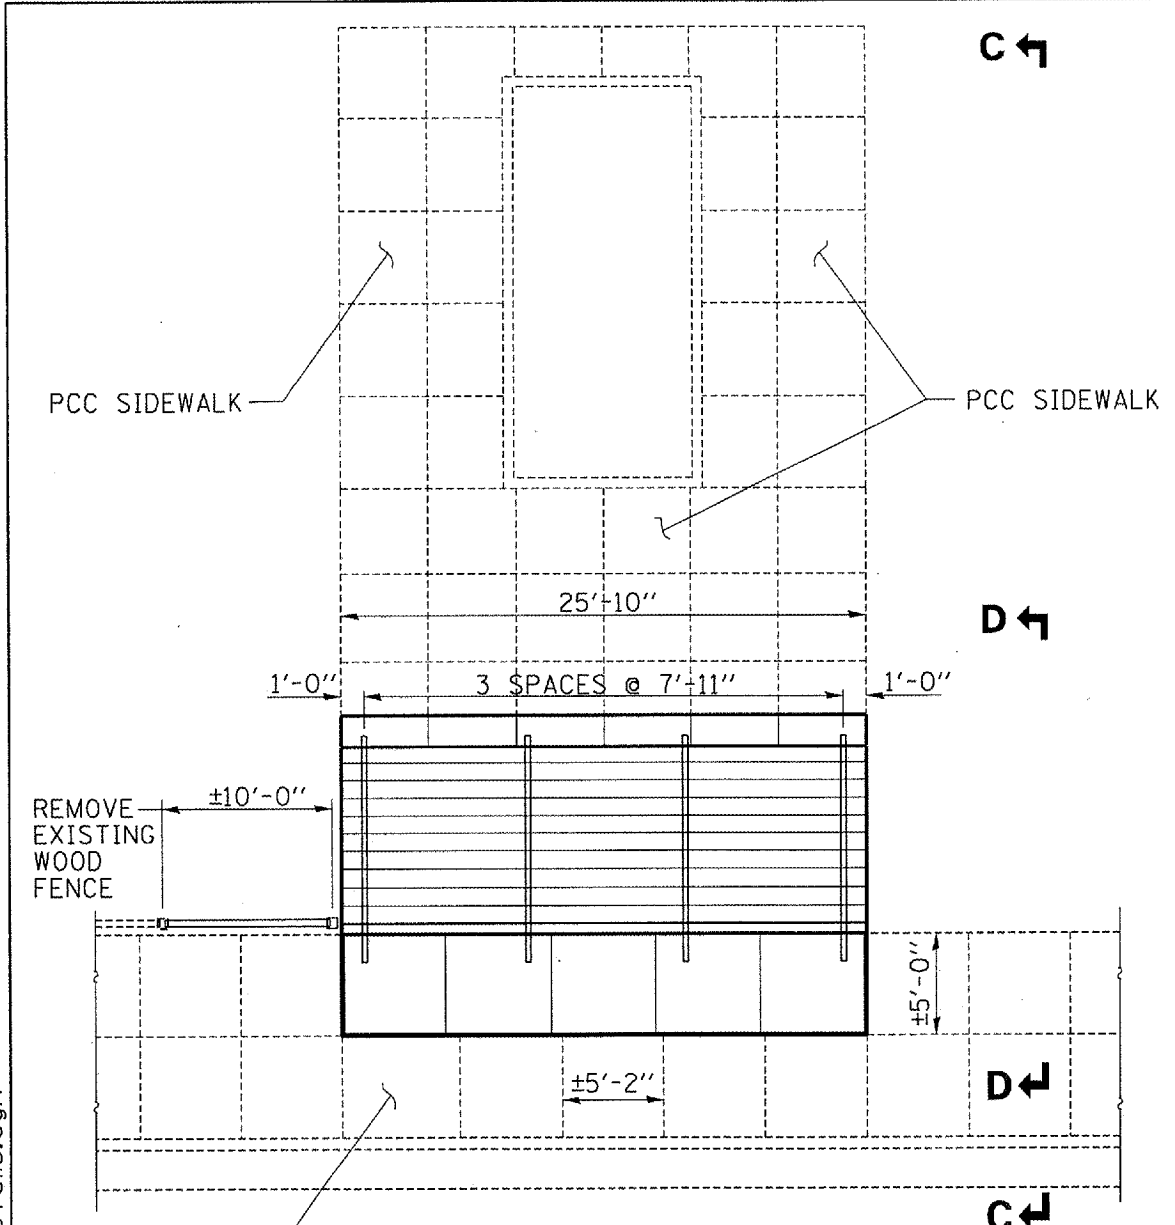


PLAN

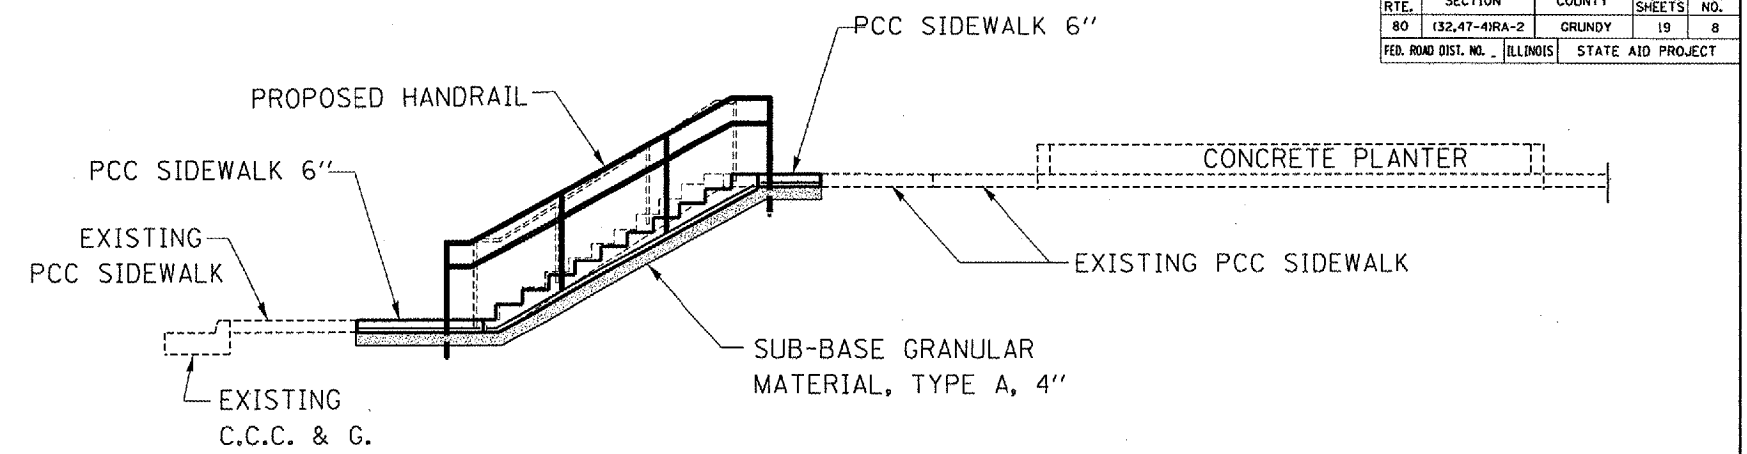


SECTION C-C

TOTAL RISE = 5'-10"
TOTAL RUN = 10'-2"

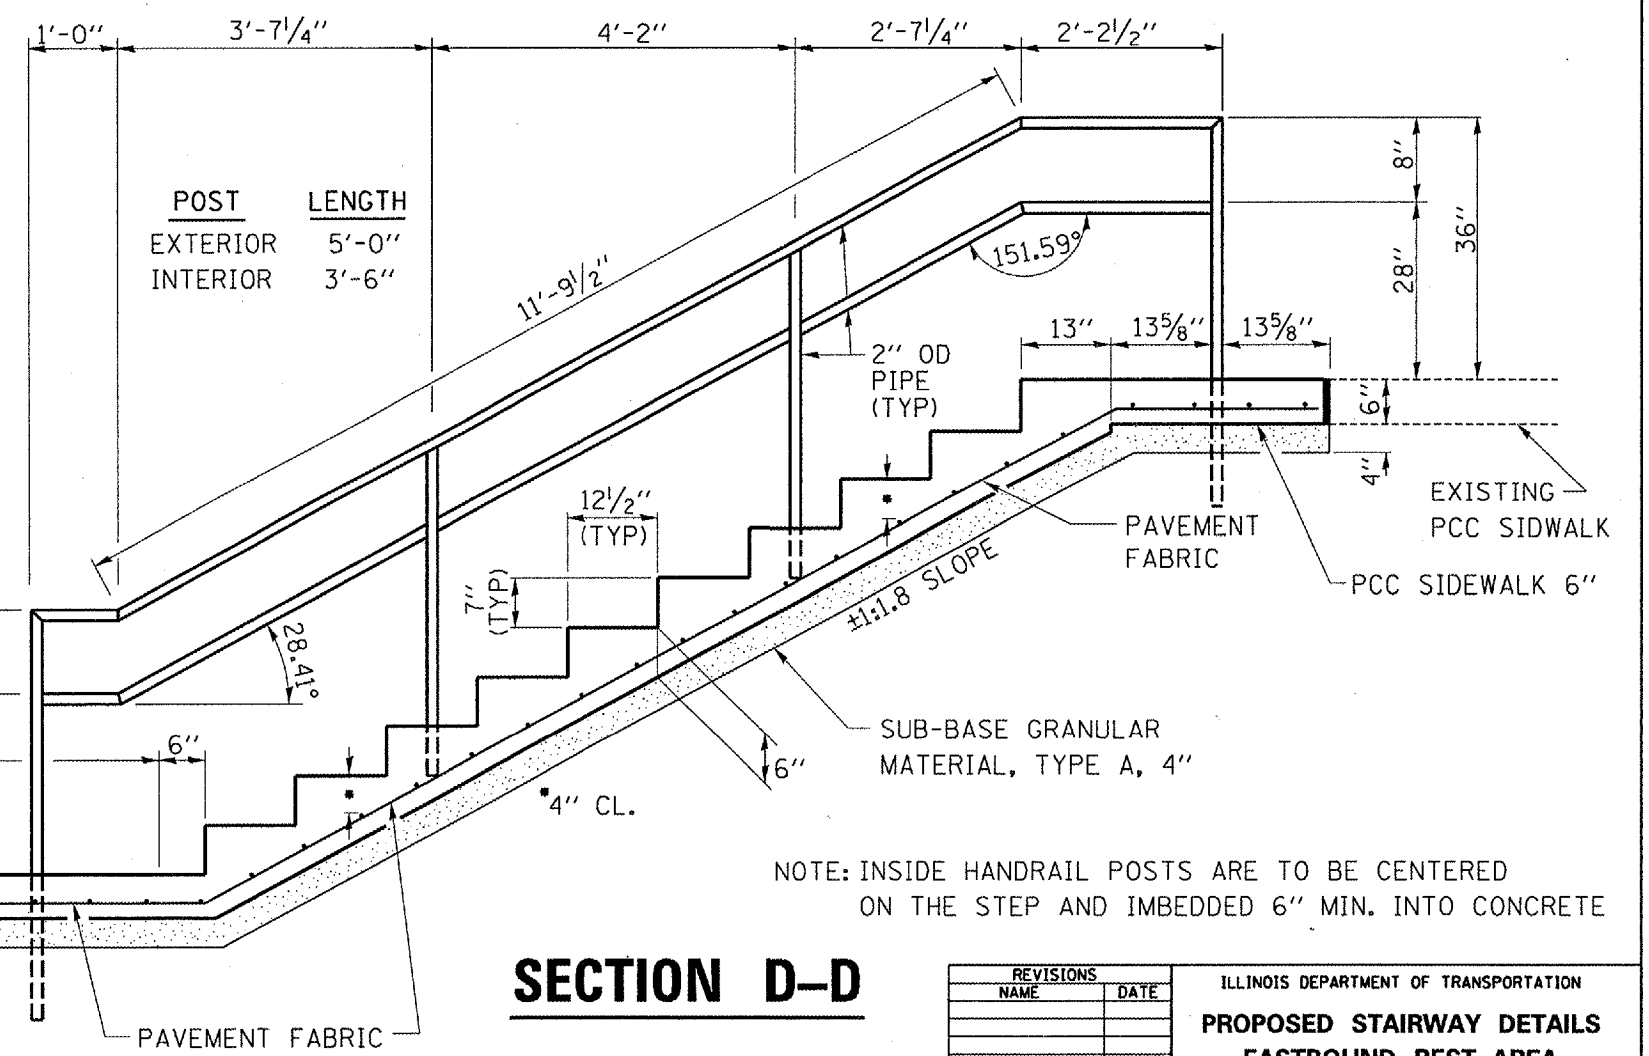

SECTION D-D

NOTE: INSIDE HANDRAIL POSTS ARE TO BE CENTERED ON THE STEP AND IMBEDDED 6" MIN. INTO CONCRETE

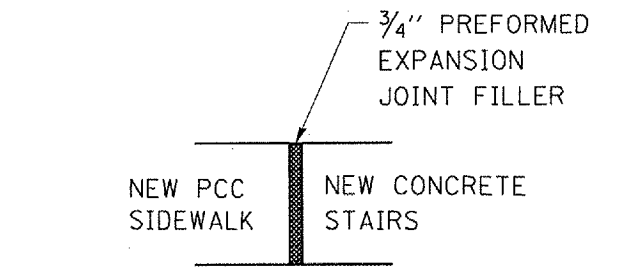

DETAIL @ CONSTRUCTION JOINTS

REVISIONS	
NAME	DATE

ILLINOIS DEPARTMENT OF TRANSPORTATION
PROPOSED STAIRWAY DETAILS
EASTBOUND REST AREA
F.A.I. ROUTE 80
SECTION (32,47-4)RA-2
GRUNDY COUNTY

DATE: 10/12/2006
C:/projects/rest area/three rivers/details.dgn