


F.A.I. RTE.	SECTION	COUNTY	TOTAL SHEETS	SHEET NO.
80	(32,47-4)RA-2	GRUNDY	19	11
FED. ROAD DIST. NO.		ILLINOIS	STATE AID PROJECT	

NOTE:
CONNECT PROPOSED D.I. W.M. 8"
TO EXISTING 8" WATERMAIN WITH
D.I. W.M. FITTING 45° ELBOW

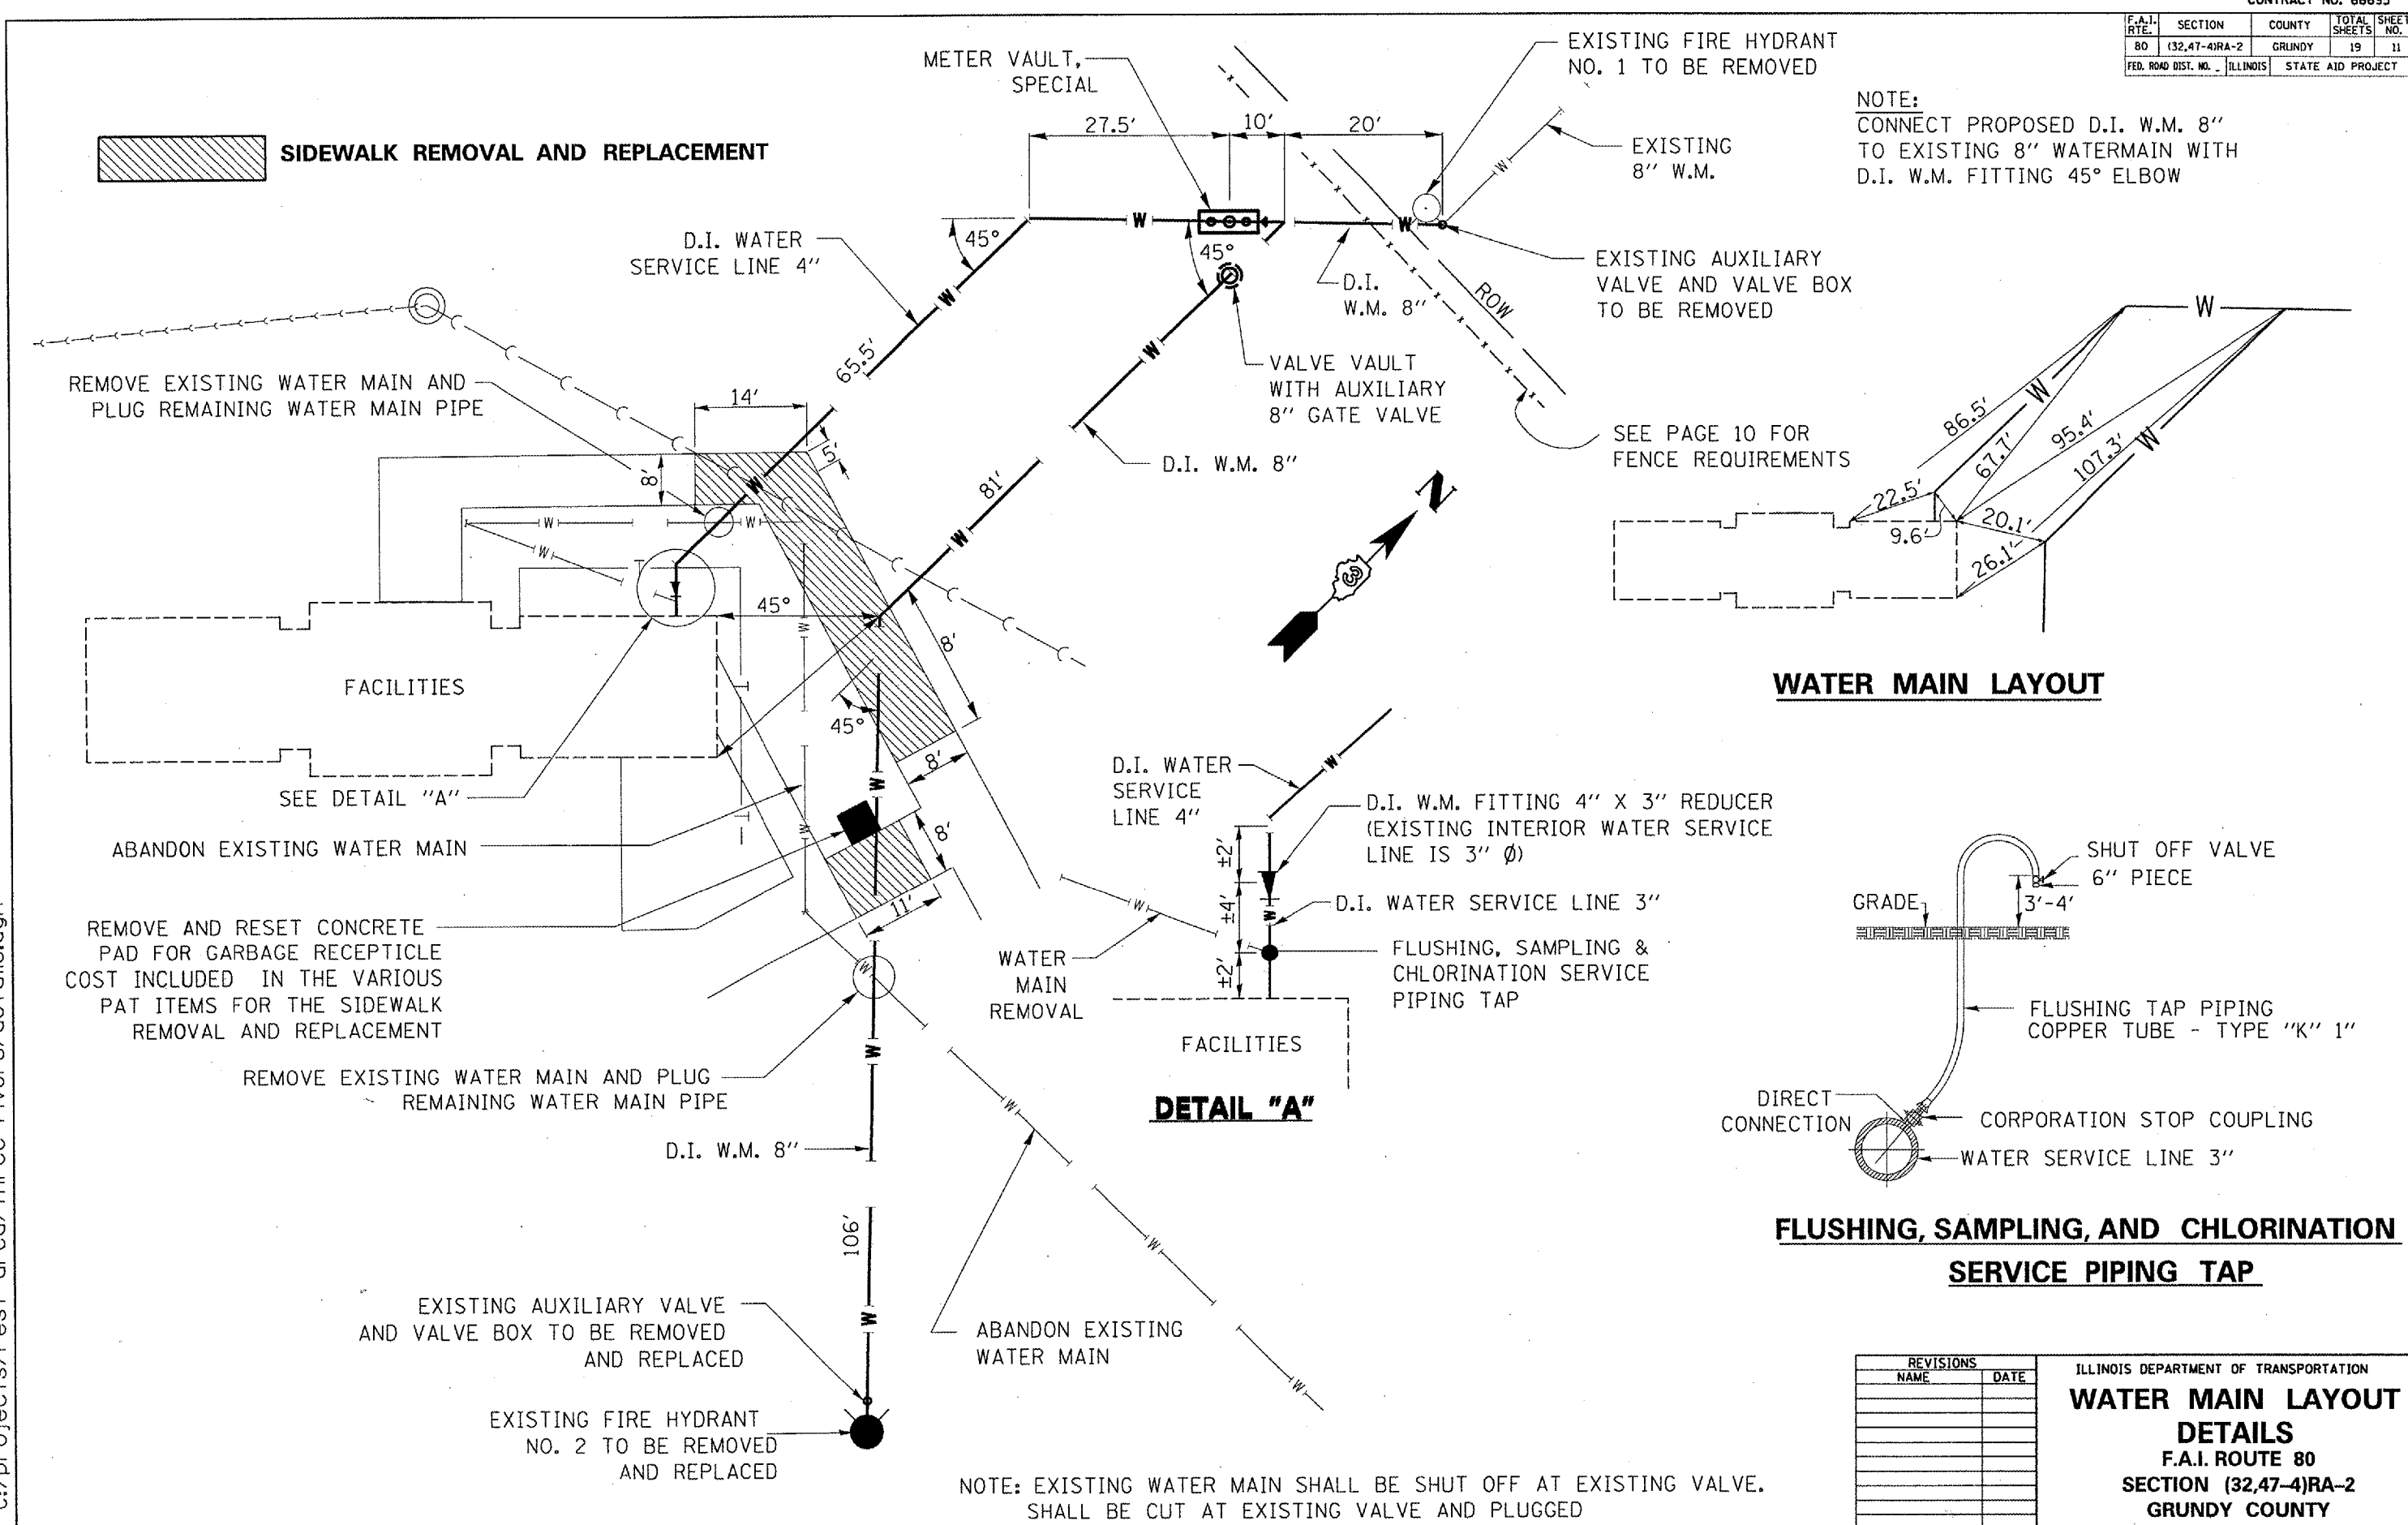

DATE: 10/12/2006
C:/projects/rest area/three rivers/details.dgn

WATER MAIN LAYOUT

DETAIL "A"

FLUSHING, SAMPLING, AND CHLORINATION SERVICE PIPING TAP

REVISIONS	
NAME	DATE

ILLINOIS DEPARTMENT OF TRANSPORTATION
**WATER MAIN LAYOUT
DETAILS**
F.A.I. ROUTE 80
SECTION (32,47-4)RA-2
GRUNDY COUNTY

NOTE: EXISTING WATER MAIN SHALL BE SHUT OFF AT EXISTING VALVE.
SHALL BE CUT AT EXISTING VALVE AND PLUGGED