
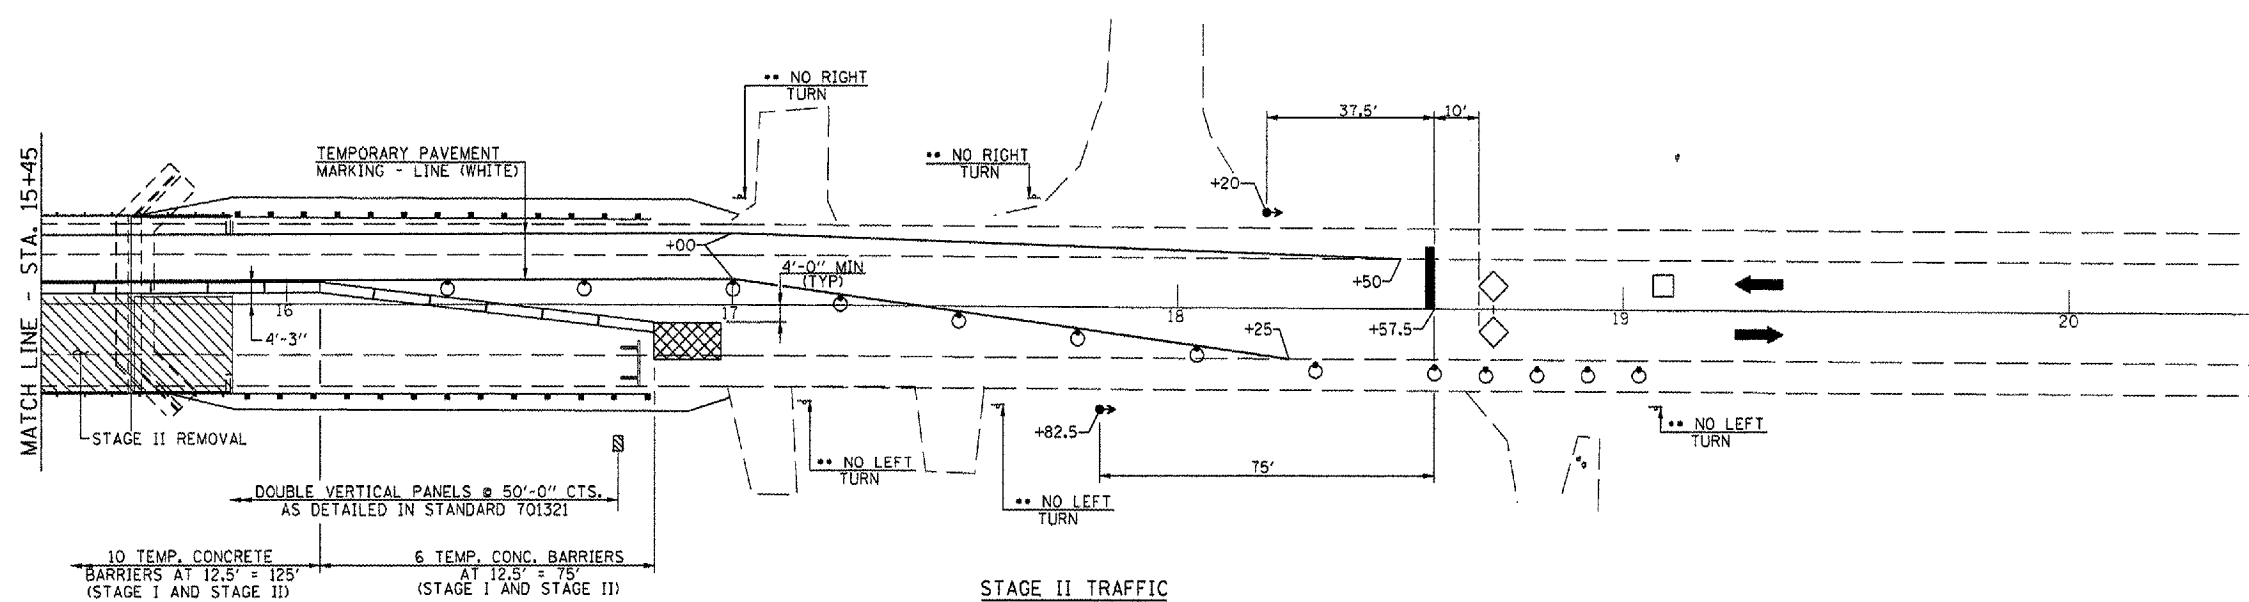


F.A.P. RTE.	SECTION	COUNTY	TOTAL SHEETS	SHEET NO.
702	(113B)	WOODFORD	38	9
STA. 13+30		TO STA. 17+00		
FED. ROAD DIST. NO. 4 ILLINOIS FED. AID PROJECT				

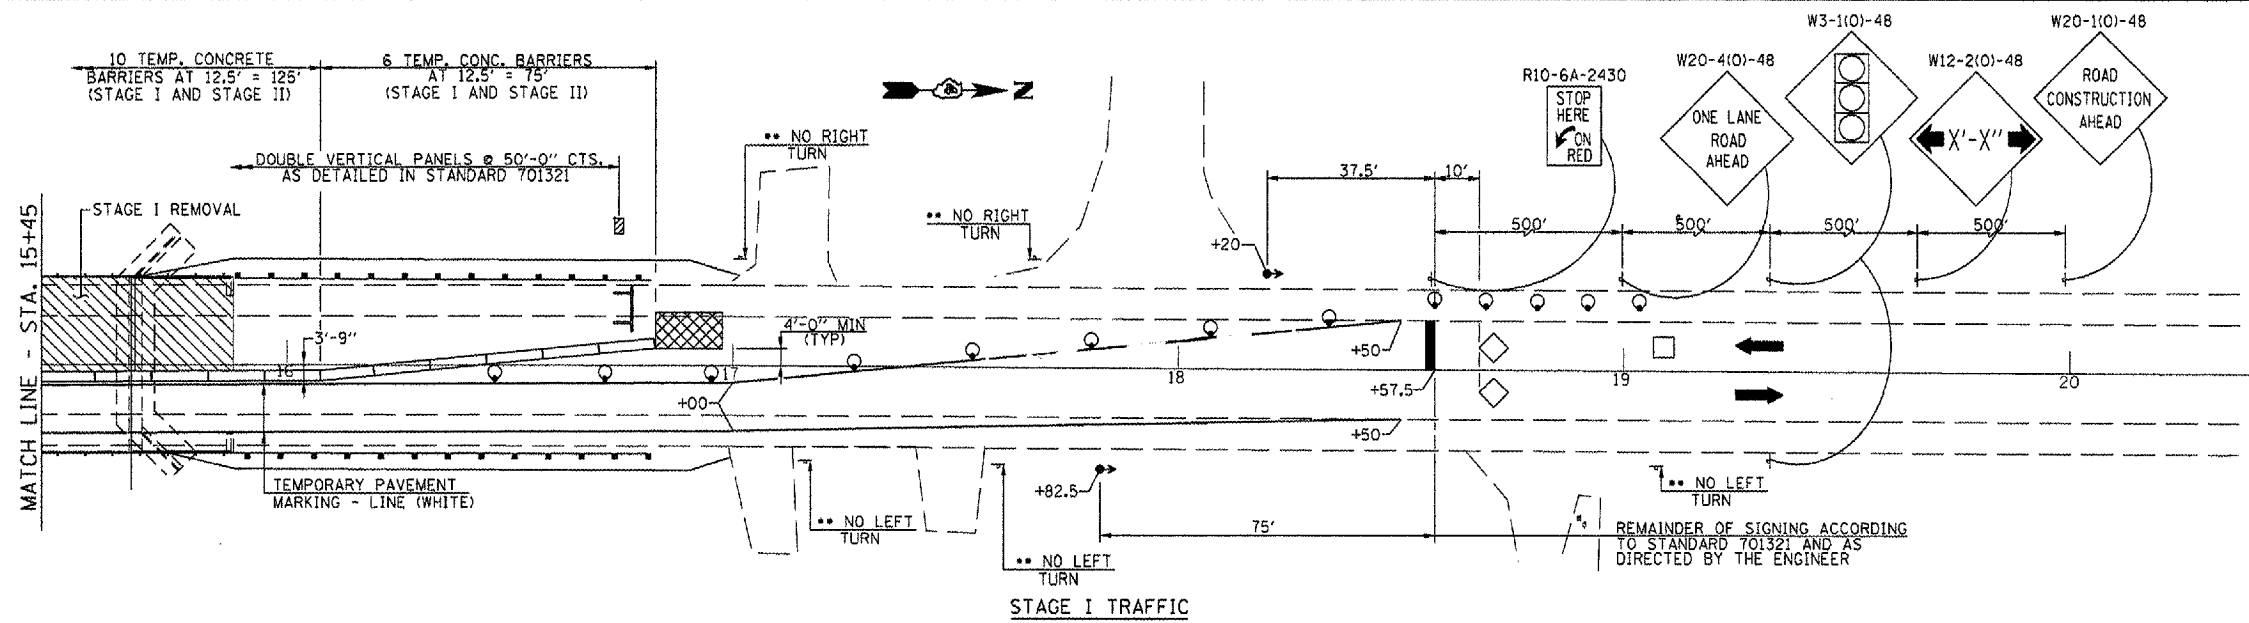

TRAFFIC CONTROL SCHEDULE

LOCATION STATION TO STATION	TEMP. CONC. BARRIER (FOOT)	RELOCATE TEMP. CONC. BARRIER (FOOT)	IMPACT ATTENUATOR TEMPORARY (EACH)	RELOCATE IMPACT ATTENUATOR (EACH)
STAGE I				
STA. 13+92.5 TO STA. 14+07.5			1	
STA. 14+07.5 TO STA. 16+82.5	275			
STA. 16+82.5 TO STA. 16+97.5			1	
STAGE II				
STA. 13+92.5 TO STA. 14+07.5				1
STA. 14+07.5 TO STA. 16+82.5		275		
STA. 16+82.5 TO STA. 16+97.5				1
TOTAL	275	275	2	2

SCHEDULE TEMPORARY PAV'T. MARKING & WORK ZONE PAVEMENT MARKING REMOVAL


LOCATION STATION TO STATION	TEMP. PAV'T. MARKING LINE - 4" (FOOT)	TEMP. PAV'T. MARKING LINE - 24" (FOOT)	WORK ZONE PAVEMENT MARKING REMOVAL (FOOT)
STAGE I			
STA. 12+32.5 RT.		12	24
STA. 12+70 TO STA. 18+50 RT.	530		177
STA. 12+70 TO STA. 18+50 (C)	580		194
STA. 18+57.5 LT.		12	24
STAGE II			
STA. 12+70 TO STA. 18+25 LT.	555		185
STA. 12+70 TO STA. 18+50 (C)	580		194
TOTAL	2245	24	798

- SYMBOLS**
- WORK AREA
 - SIGN
 - TYPE III BARRICADE
 - DRUM WITH STEADY BURNING LIGHT
 - TRAFFIC SIGNAL
 - TEMPORARY RUMBLE STRIP
 - INDUCTION LOOP DETECTOR
 - DOUBLE VERTICAL PANEL
 - TYPE C BIDIRECTIONAL REFLECTOR
 - TEMPORARY CONCRETE BARRIER
 - IMPACT ATTENUATOR
 - STEADY BURNING LIGHTS AND DOUBLE VERTICAL PANELS

**THE CONTRACTOR SHALL FURNISH THE POSTS AND ERECT THE SIGNS AT THE LOCATIONS, AS DIRECTED BY THE RESIDENT ENGR./TECH. ALL SIGNS SHALL BE POST MOUNTED.
 THE ABOVE NOTED WORK, INCLUDING SIGNS, POSTS, HARDWARE, ALL TYPE III BARRICADES AND LABOR SHALL BE INCLUDED IN THE CONTRACT UNIT PRICE, EACH, FOR TRAFFIC CONTROL & PROTECTION STD. 701321 (SPECIAL) AND NO OTHER COMPENSATION WILL BE ALLOWED.

NOTE: WORK THIS SHEET WITH SHEETS 7 & 8 OF 38.

STAGE CONSTRUCTION TRAFFIC DETAILS
 IL ROUTE 117 OVER WALNUT CREEK
 F.A.P. RTE. 702 - SECTION (113B)
 WOODFORD COUNTY
 STA.15+45.00
 S.N. 102-0018

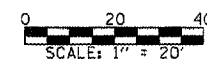

FILE NAME: STAGESHEET (REV. 12/7/06)