



ROUTE NO.	SECTION	COUNTY	TOTAL SHEETS	SHEET NO.	SHEET NO. 10 OF 14 SHEETS
F.A.P. 702	(113B)I	WOODFORD	38	19	
FED. ROAD DIST. NO.	ILLINOIS	FED. AID PROJECT			

Contract No. 68635

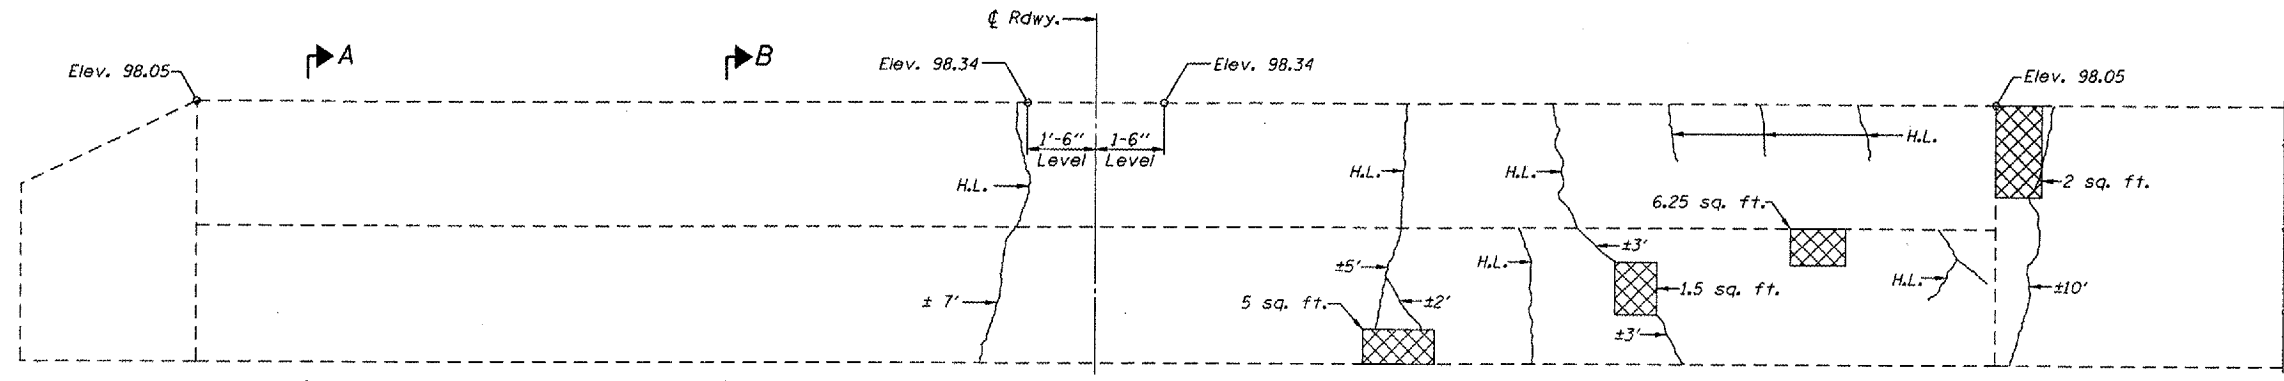


ELEVATION
(Looking South)


• Cost included with "Removal of Existing Superstructure."

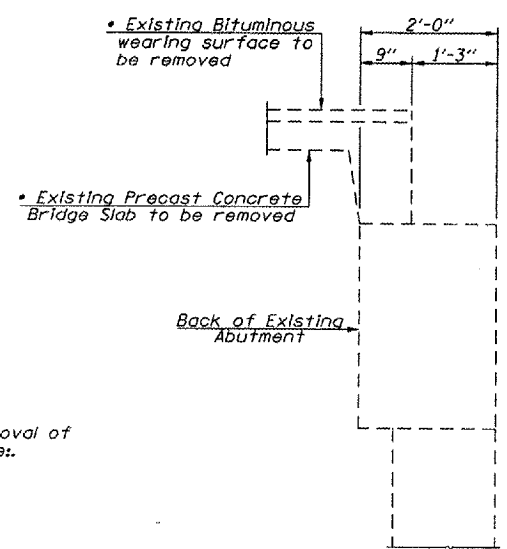

SECTION A-A

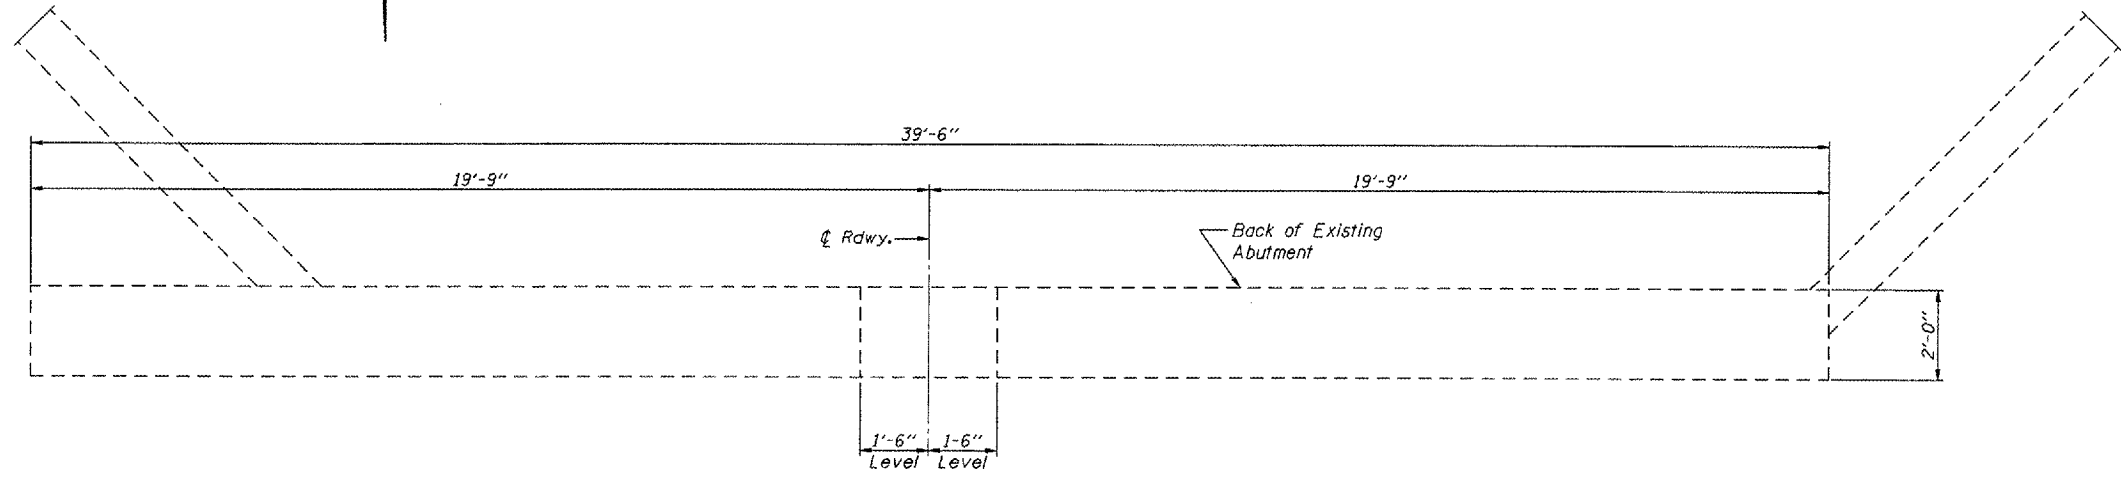

PLAN

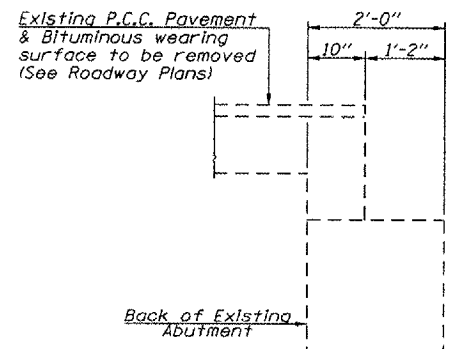

SECTION B-B

BILL OF MATERIAL

ITEM	UNIT	QUANTITY
Epoxy Crack Injection	Foot	30
Structural Repair of Concrete (Depth Equal To Or Less Than 5')	Sq. Ft.	15

- LEGEND**
- Structural Repair of Concrete (Depth equal to or less than 5')
 - ±5' Epoxy Crack Injection (Crack widths shown are approx. 1/16" to 1/8" in width)
 - H.L. Hairline Crack (Not to be sealed)

**SOUTH ABUTMENT
REMOVAL & REPAIR
IL ROUTE 117 OVER
WALNUT CREEK
F.A.P. RTE. 702 - SECTION (113B)I
WOODFORD COUNTY
STA. 15+45.00
S.N. 102-0018**

FILE NAME: STRUCTURE PLANSREV. 12/25/08