


F.A.P. RTE.	SECTION	COUNTY	TOTAL SHEETS	SHEET NO.
693	129 B-2	MCLEAN	34	4

STA. TO STA.  
 FED. ROAD DIST. NO. ILLINOIS FED. AID PROJECT

**CONTRACT NO. 70519**

① **EXISTING TYPICAL CROSS SECTION**

STATION TO STATION  
 65+40 TO 66+62 ②  
 ②69+33 TO 71+80

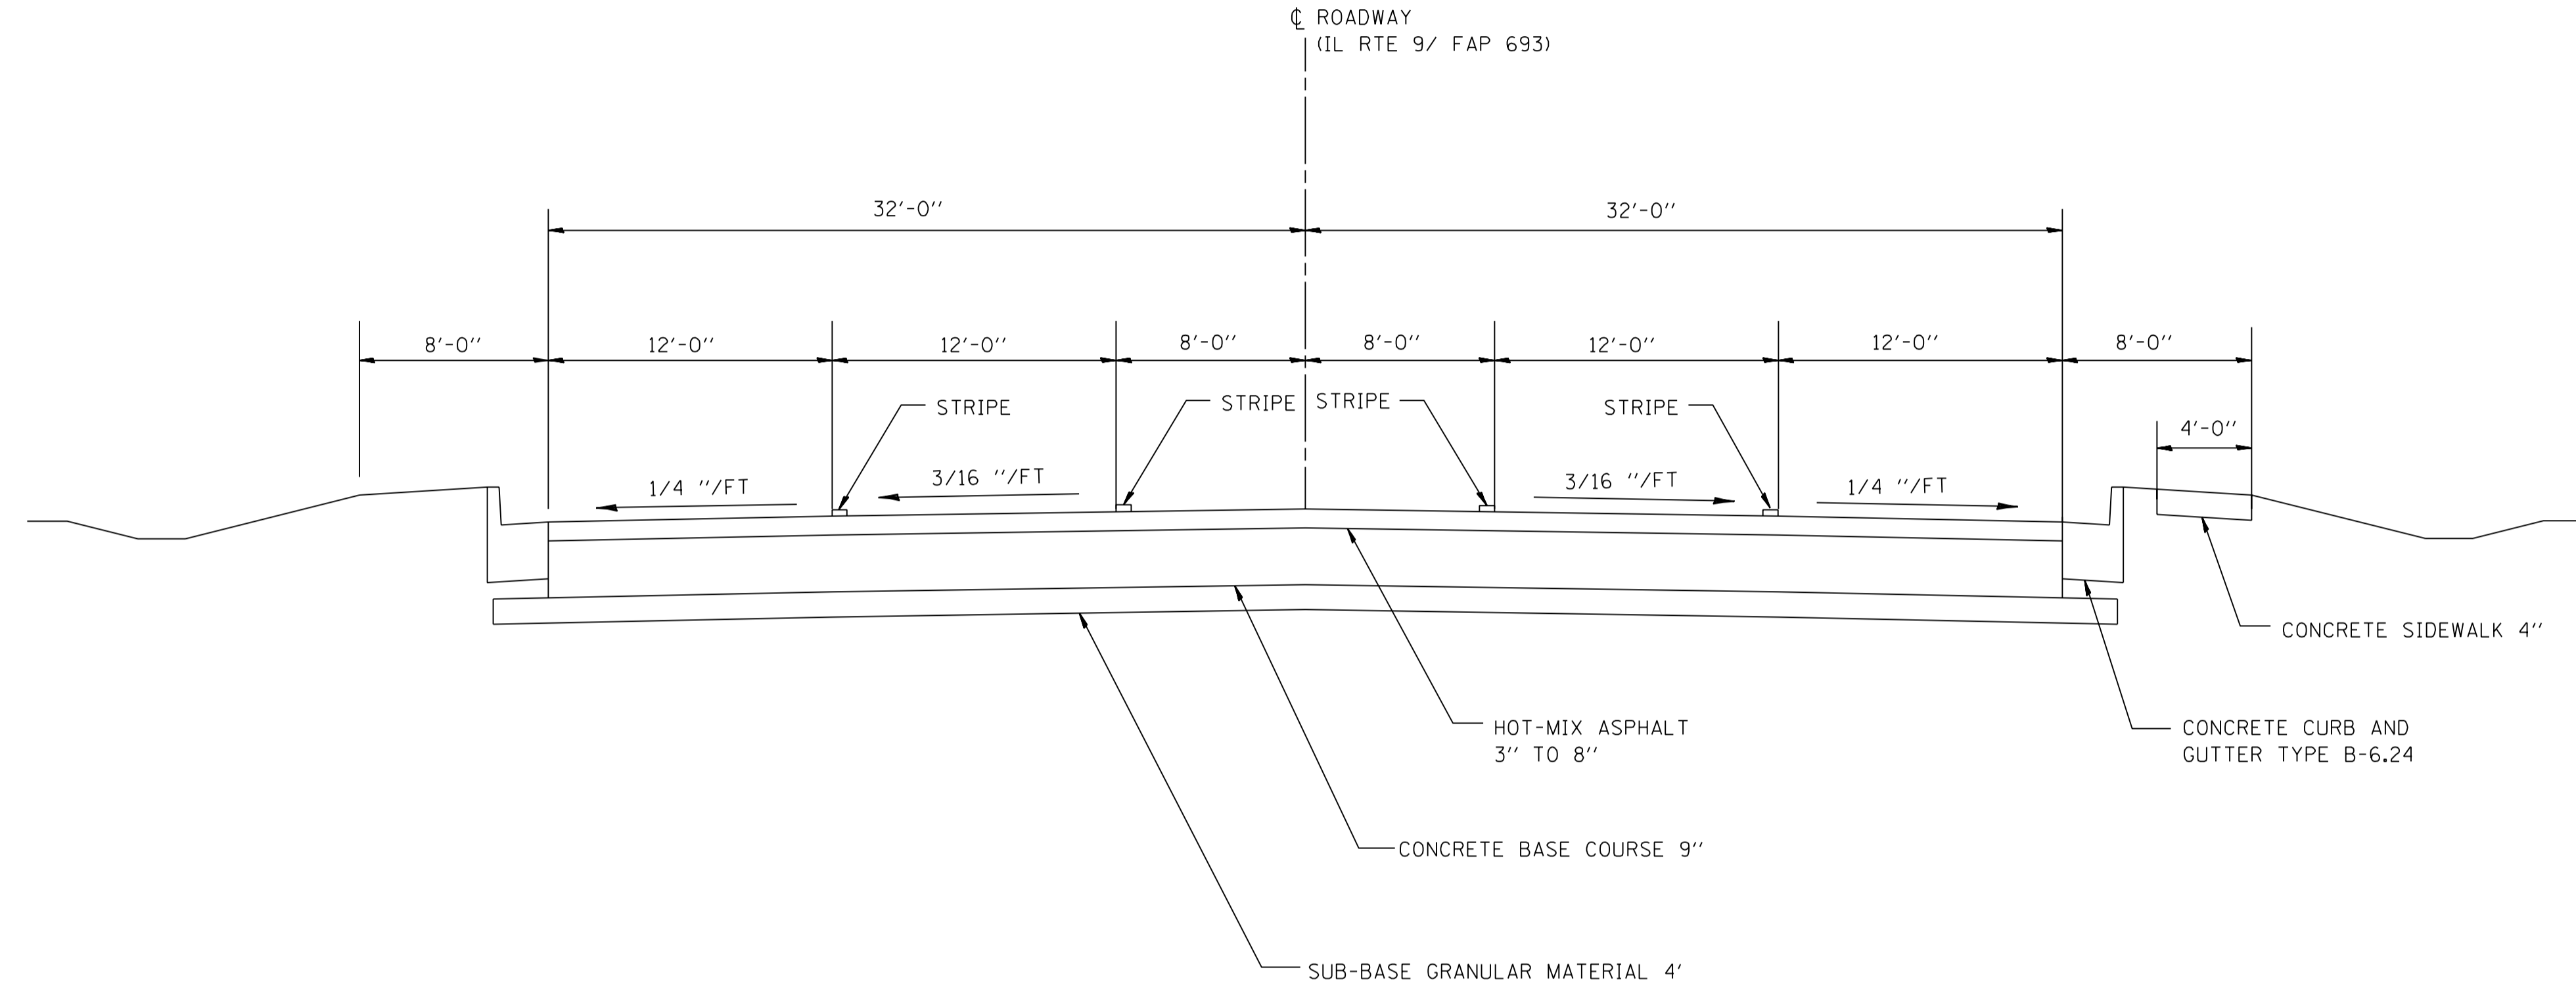

**TYPICAL CROSS SECTIONS**

FAP ROUTE 693 (IL 9)  
 SECTION 129 B-2  
 MCLEAN COUNTY

CUMMINS ENGINEERING CORPORATION  
 JOB #: 2114.5  
 FILE: 2114.STYP  
 DATE: 12/18/06