



ROUTE NO.	SECTION	COUNTY	TOTAL SHEETS	SHEET NO.
F.A.P. 693	129 B-2	MCLEAN	34	24

FED. ROAD DIST. NO. 5 ILLINOIS PROJECT

Sheet 3 of 13 CONTRACT #70519

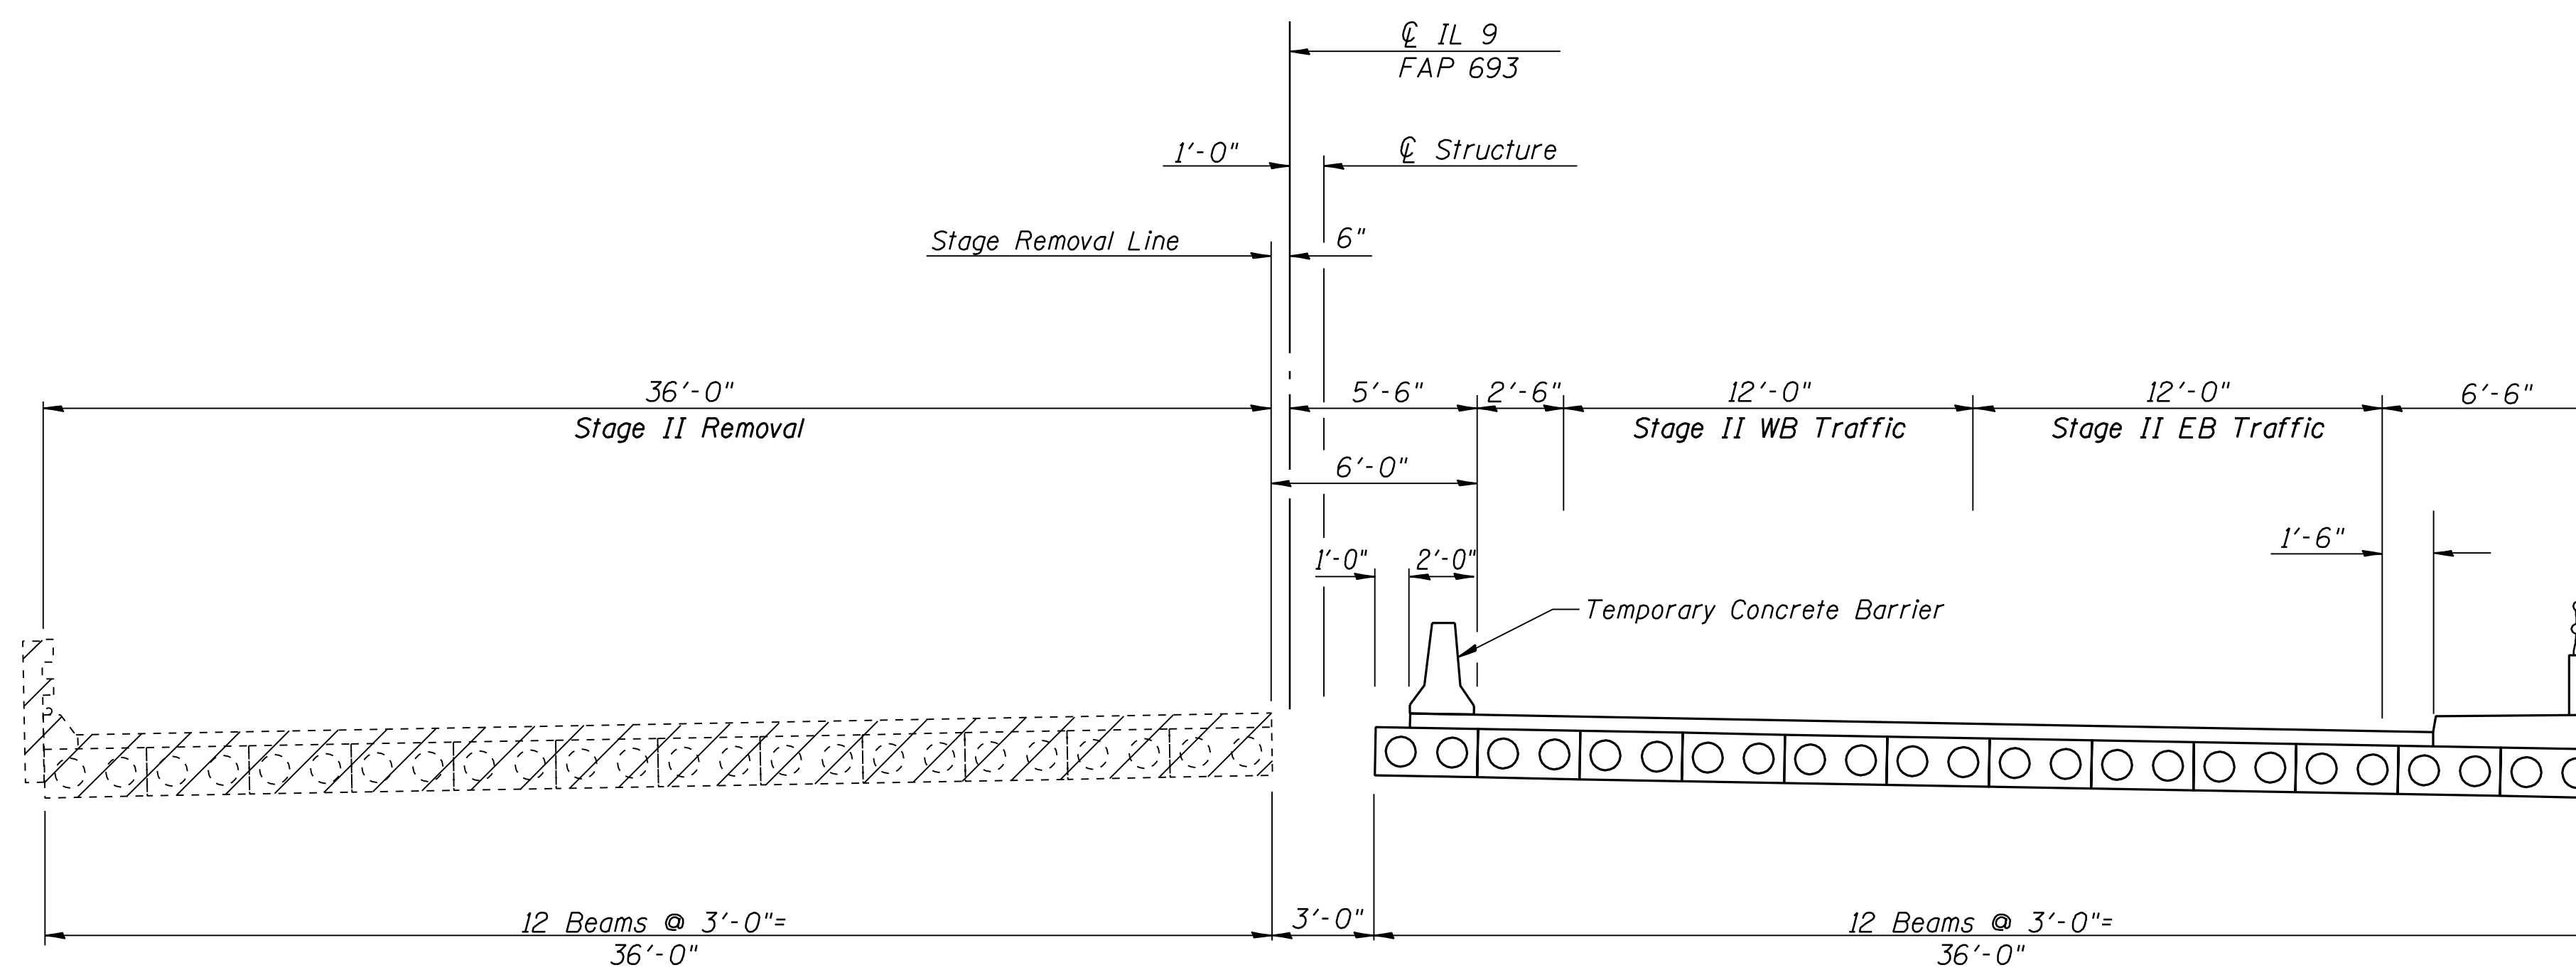

STAGE II REMOVAL
(Looking East)

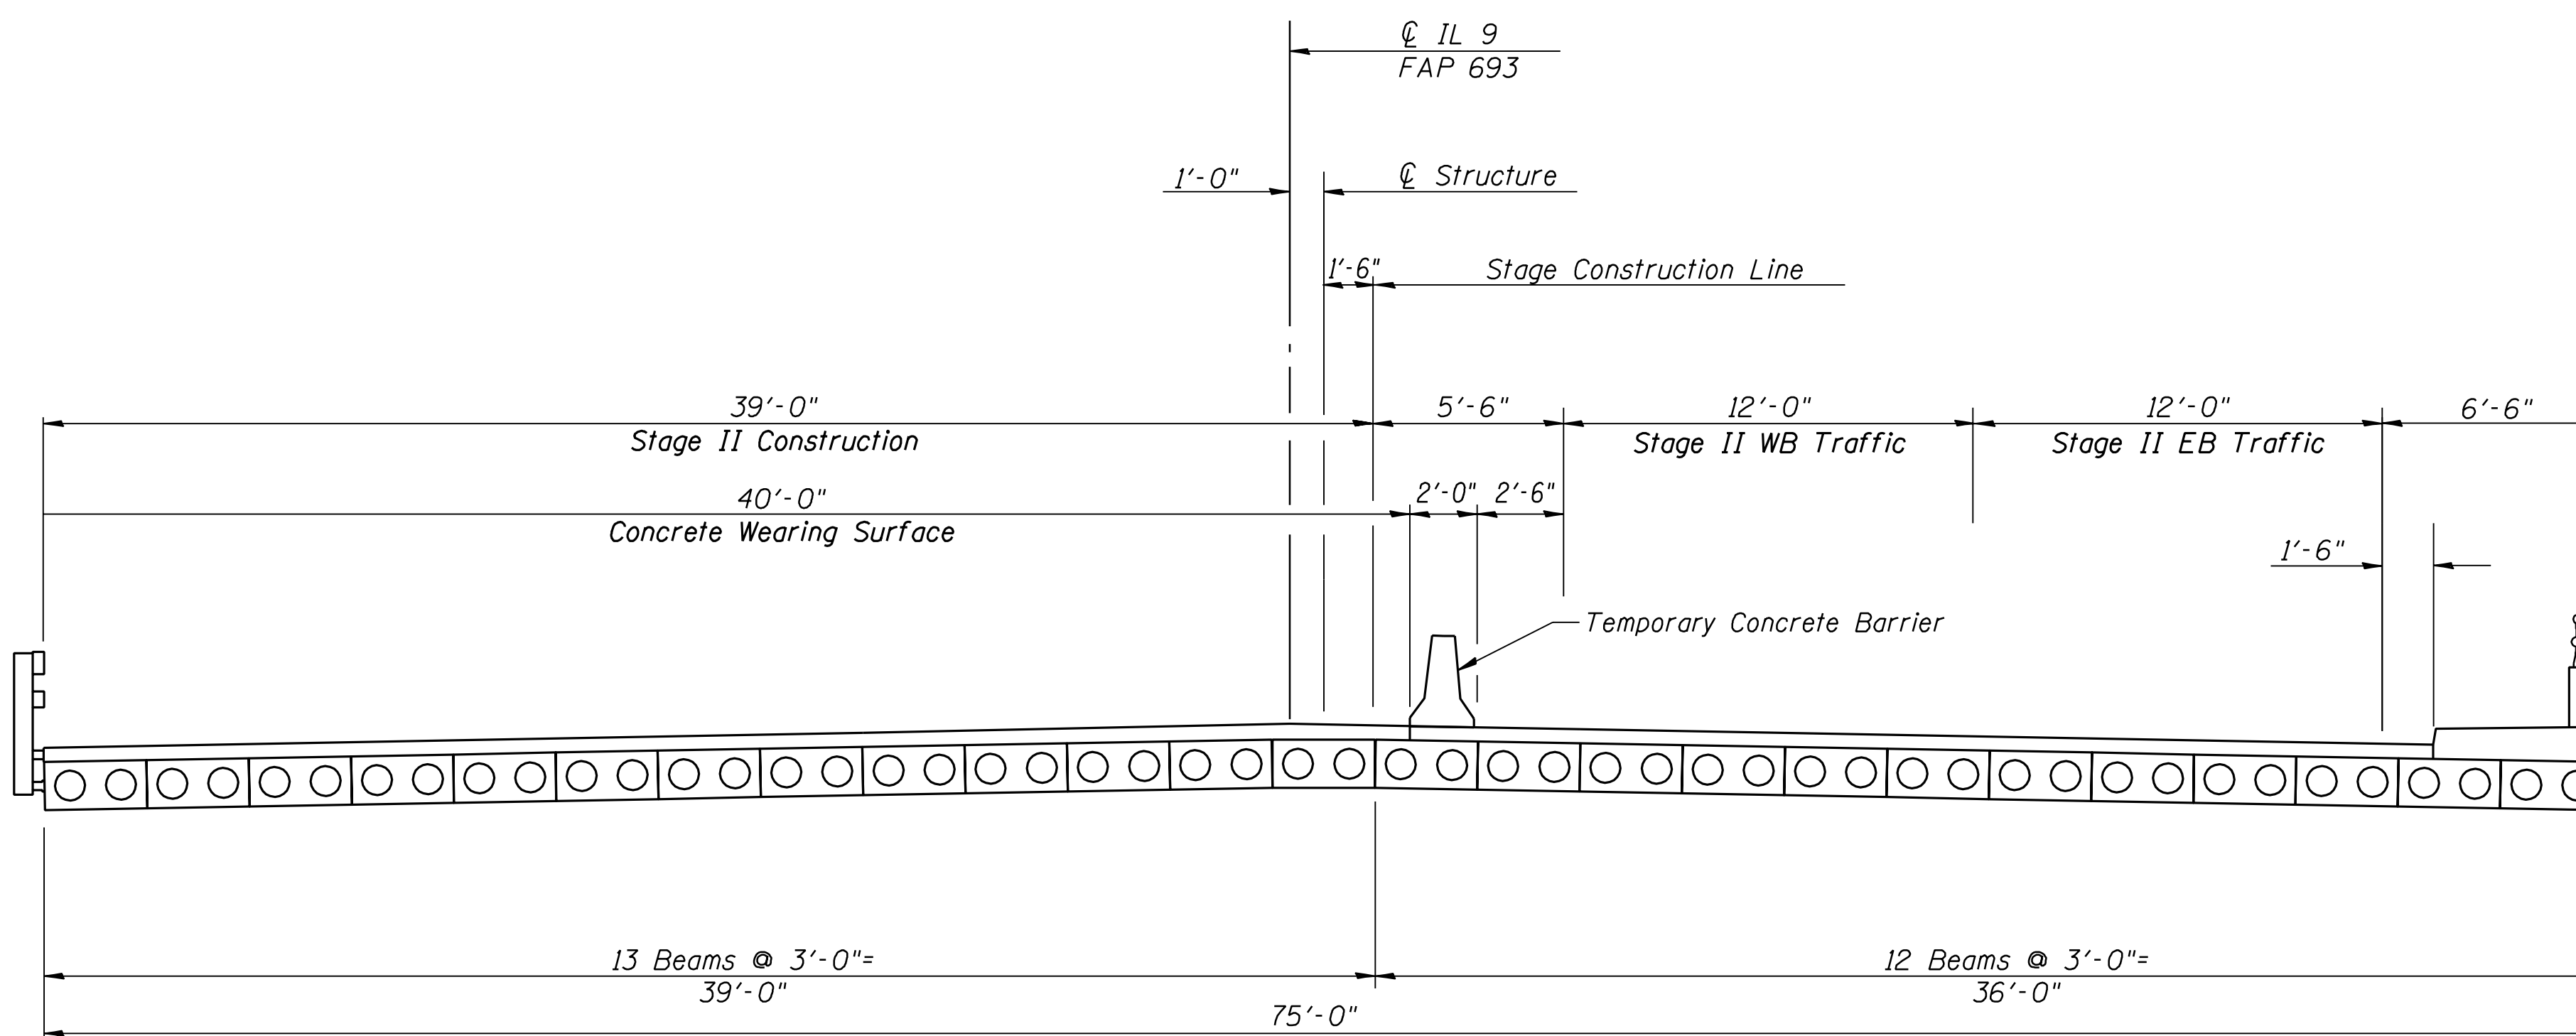

STAGE II CONSTRUCTION
(Looking East)

Note:
Hatched areas indicate Removal of Existing Superstructures.

DESIGNED	T.S.H.
CHECKED	M.D.C.
DRAWN	A.A.N.
CHECKED	M.D.C.

STAGE II CONSTRUCTION	
ILLINOIS ROUTE 9 OVER SUGAR CREEK F.A.P. ROUTE 693 - SEC. 129 B-2 MCLEAN COUNTY STATION 67+94 STRUCTURE NO. 057-0190	
CUMMINS ENGINEERING CORPORATION	JOB #: 2114.5 FILE: 21145stage DATE: 12/18/06