


F.A. RTE.	SECTION	COUNTY	TOTAL SHEETS	SHEET NO.
74	*	VERMILION	105	12
STA. 1505+00		TO STA. 1520+00		
FED. ROAD DIST. NO.	ILLINOIS	FED. AID PROJECT		

• D5 CABLE GUARD 2007-1

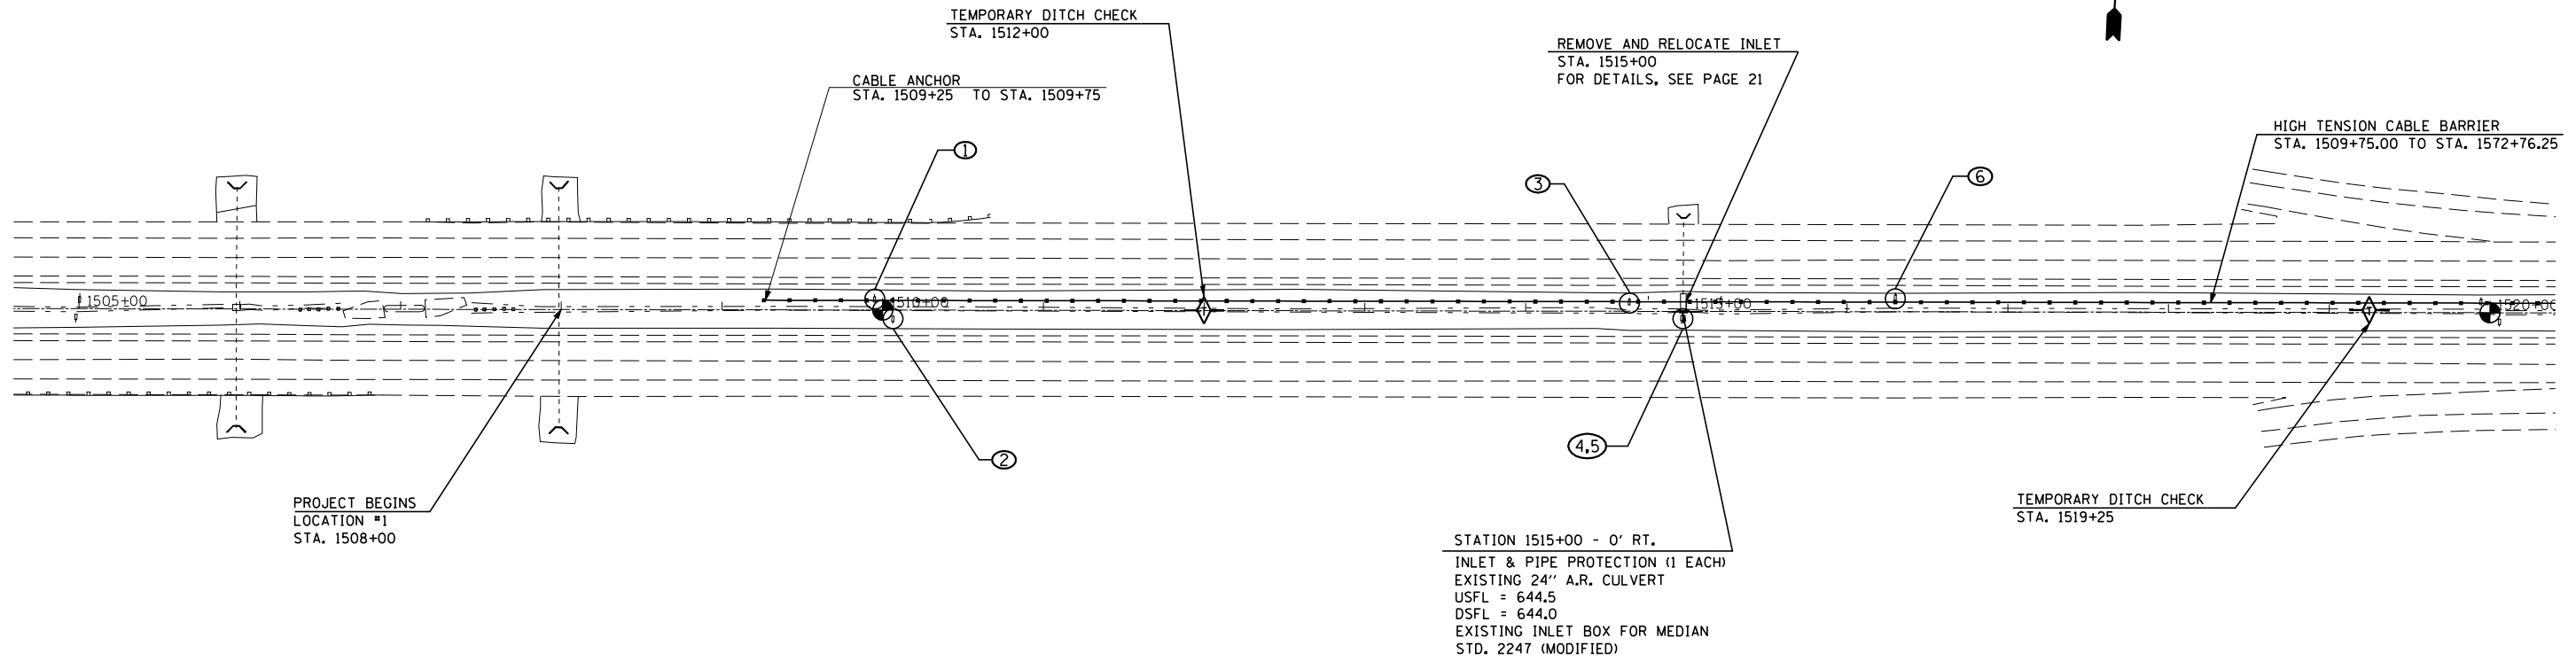

PLAN	SURVEYED	BY	DATE
	PLOTTED		
	CHECKED		
	NO. OF WAYS CHECKED		
	CADD FILE NAME		



⊕ PIPE UNDERDRAIN, 4" (SPECIAL), SEE SCHEDULE PAGE #5

PROFILE	SURVEYED	BY	DATE
	PLOTTED		
	CHECKED		
	NO. OF WAYS CHECKED		
	STRUCTURE NOTATIONS CHRD		

PLOT DATE = 12/13/2006
 FILE NAME = c:\proje\c156606 (v8)\work\00170546\sheet5.dgn
 PLOT SCALE = 1/8"=1'-0" / IN.
 USER NAME = creigr

