


F.A.I. RTE.	SECTION	COUNTY	TOTAL SHEETS	SHEET NO.
74	.	VERMILION	105	14
STA. 1535+00		TO STA. 1550+00		
FED. ROAD DIST. NO.	ILLINOIS	FED. AID PROJECT		
• D5 CABLE GUARD 2007-1				

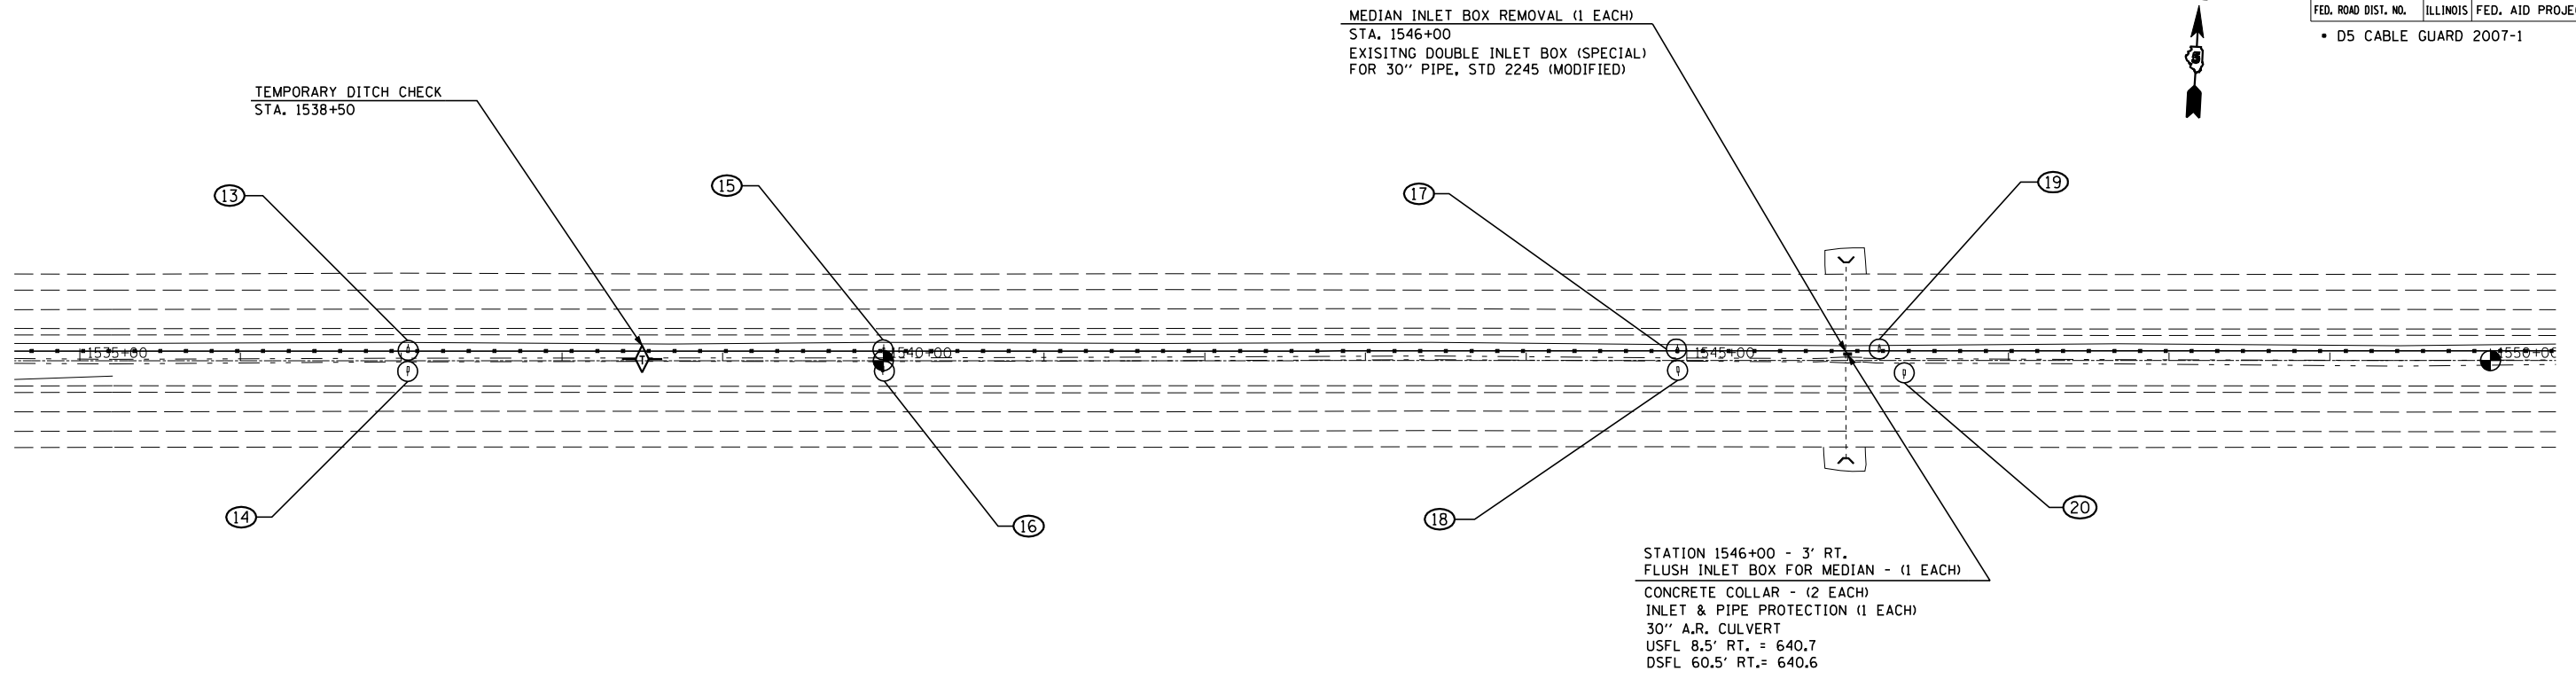

PLAN	SURVEYED	BY	DATE
NOTED	PLOTTED		
NOTE BOOK NO.	PILOT CHECKED		
	PILOT OF WAY CHECKED		
	CADD FILE NAME		



⊕ PIPE UNDERDRAIN, 4" (SPECIAL), SEE SCHEDULE PAGE #5

PROFILE	SURVEYED	BY	DATE
NOTED	PLOTTED		
NOTE BOOK NO.	PILOT CHECKED		
	PILOT OF WAY CHECKED		
	STRUCTURE NOTATIONS CHECKED		

PLOT DATE = 12/13/2006
 FILE NAME = c:\projects\056606\1535\road\70546\sheet14.dgn
 PLOT SCALE = 1/8" = 1' IN.
 USER NAME = creig

