


F.A.I. RTE.	SECTION	COUNTY	TOTAL SHEETS	SHEET NO.
74	*	VERMILION	105	15
STA. 1550+00		TO STA. 1565+00		
FED. ROAD DIST. NO.	ILLINOIS	FED. AID PROJECT		
• D5 CABLE GUARD 2007-1				

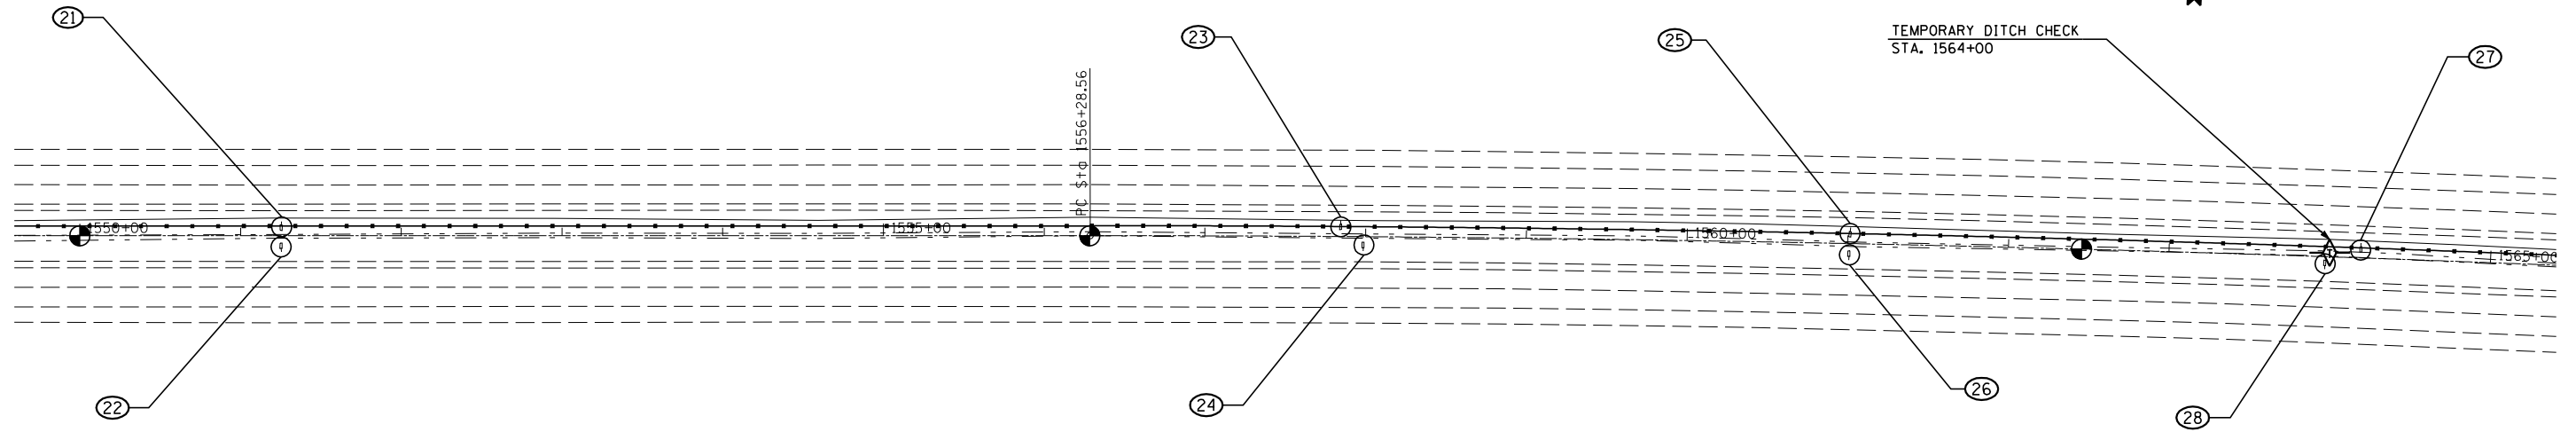


PLAN	SURVEYED	BY	DATE
	PLOTTED		
	CHECKED		
	BY		
	NO. OF WAYS CHECKED		
	CADD FILE NAME		



⊕ PIPE UNDERDRAIN, 4" (SPECIAL), SEE SCHEDULE PAGE #5

PROFILE	SURVEYED	BY	DATE
	PLOTTED		
	CHECKED		
	BY		
	STRUCTURE		
	NOTATION		
	CHRD		

PLOT DATE = 12/13/2006  
 FILE NAME = c:\projects\066006\151\road\road\70546\sheet15.dgn  
 PLOT SCALE = 1/8"=1'-0" / IN.  
 USER NAME = creigr

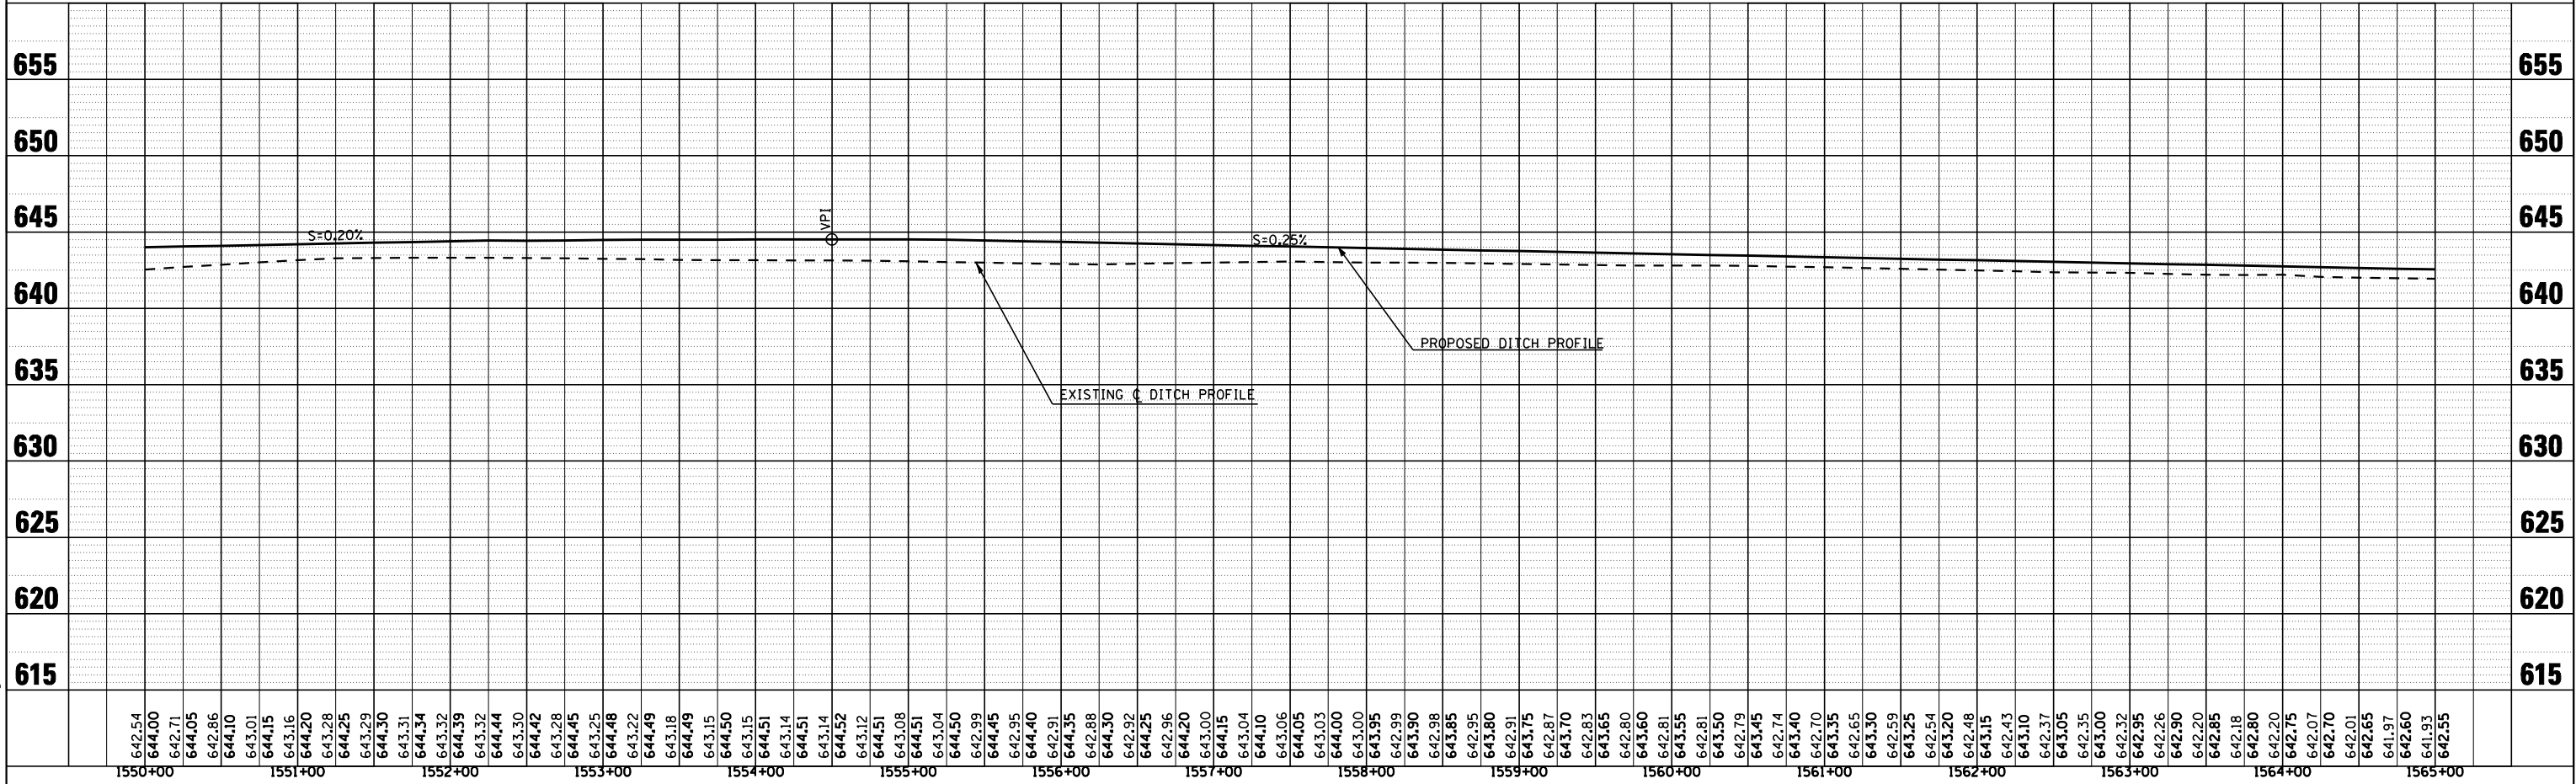

642.54	644.00	642.71	644.05	642.86	644.10	643.01	644.15	643.16	644.20	643.28	644.25	643.29	644.30	643.31	644.34	643.32	644.39	643.32	644.44	643.30	644.42	643.28	644.45	643.25	644.48	643.22	644.49	643.18	644.49	643.15	644.50	643.15	644.51	643.14	644.51	643.14	644.51	643.12	644.51	643.08	644.51	643.04	644.50	642.99	644.45	642.95	644.40	642.91	644.35	642.88	644.30	642.92	644.25	642.96	644.20	643.00	644.15	643.04	644.10	643.06	644.05	643.03	644.00	643.00	643.95	642.99	643.90	642.98	643.85	642.95	643.80	642.91	643.75	642.87	643.70	642.83	643.65	642.80	643.60	642.81	643.55	642.81	643.50	642.79	643.45	642.74	643.40	642.70	643.35	642.65	643.30	642.59	643.25	642.54	643.20	642.48	643.15	642.43	643.10	642.37	643.05	642.35	643.00	642.32	642.95	642.26	642.90	642.20	642.85	642.18	642.80	642.20	642.75	642.07	642.70	642.01	642.65	641.97	642.60	641.93	642.55
1550+00	1551+00	1552+00	1553+00	1554+00	1555+00	1556+00	1557+00	1558+00	1559+00	1560+00	1561+00	1562+00	1563+00	1564+00	1565+00	