


F.A. RTE.	SECTION	COUNTY	TOTAL SHEETS	SHEET NO.
74	*	VERMILION	105	16
STA. 1565+00		TO STA. 1580+00		
FED. ROAD DIST. NO.	ILLINOIS	FED. AID PROJECT		
• D5 CABLE GUARD 2007-1				

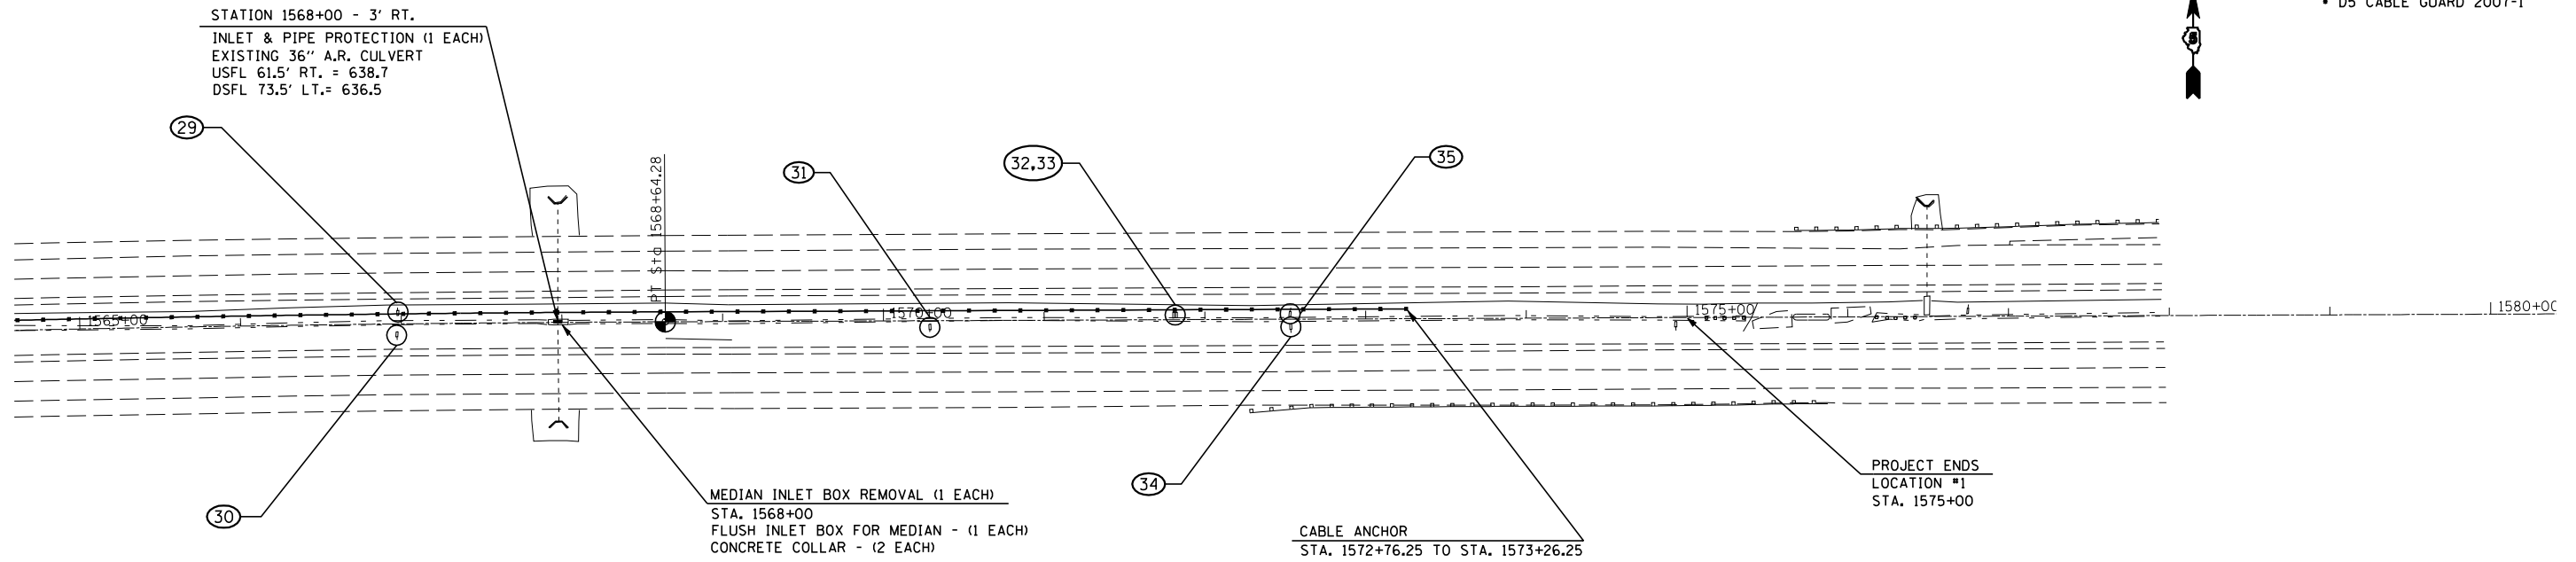

PLAN	SURVEYED	BY	DATE
NO. _____	PLOTTED		
	CHECKED		
	BY		
	NOTED		
	DATE		



⊕ PIPE UNDERDRAIN, 4" (SPECIAL), SEE SCHEDULE PAGE #5

PROFILE	SURVEYED	BY	DATE
NO. _____	PLOTTED		
	CHECKED		
	BY		
	NOTED		
	DATE		

PLOT DATE = 12/13/2006
 FILE NAME = c:\projects\056606\1580\road\70546\sheet16.dgn
 PLOT SCALE = 1/8" = 100' / IN.
 USER NAME = creigr

