


F.A.I. RTE.	SECTION	COUNTY	TOTAL SHEETS	SHEET NO.
74	*	VERMILION	105	18
STA. 2010+00		TO STA. 2025+00		
FED. ROAD DIST. NO.	ILLINOIS	FED. AID PROJECT		
* D5 CABLE GUARD 2007-1				

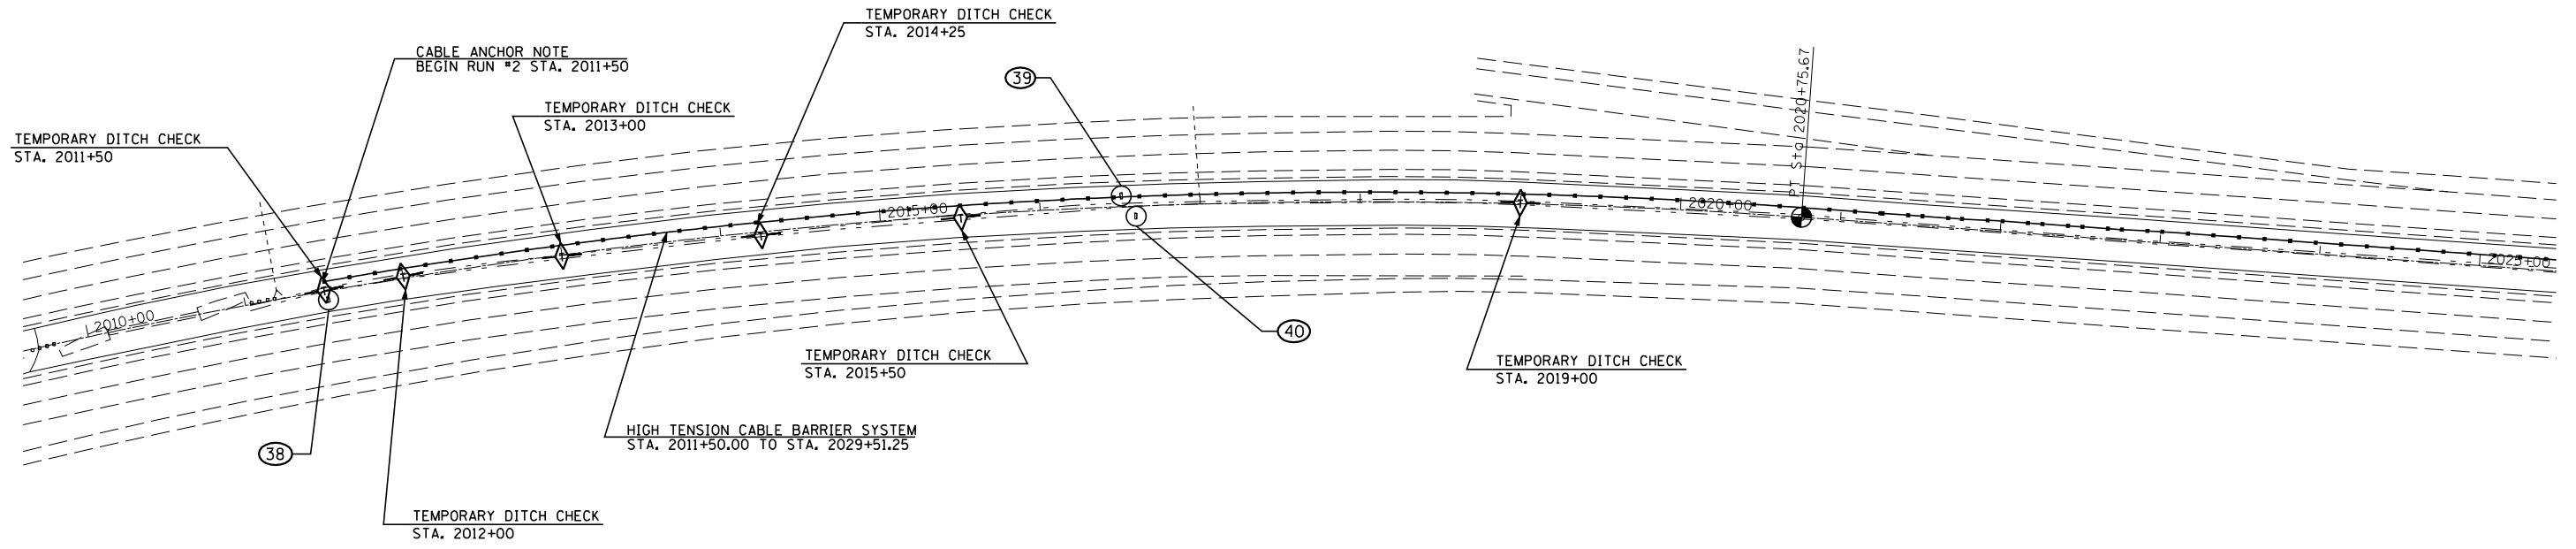

PLAN	SURVEYED	BY	DATE
NOTED			
PLOTTED			
FILED			
NOTE BOOK NO.			
DATE			



PROFILE	SURVEYED	BY	DATE
NOTED			
PLOTTED			
FILED			
NOTE BOOK NO.			
DATE			

PLOT DATE = 12/13/2006
 FILE NAME = c:\projects\056606 (v8)\boman\4743sheet1.dgn
 PLOT SCALE = 1/8"=1'-0" / IN.
 USER NAME = creigr

