

| F.A.I. RTE. | SECTION | COUNTY | TOTAL SHEETS | SHEET NO. |
|------------------------|---------|---------------------------|--------------|-----------|
| 74 | . | VERMILION | 105 | 44 |
| STA. 1532+00.00 | | TO STA. 1533+00.00 | | |
| FED. ROAD DIST. NO. | | ILLINOIS FED. AID PROJECT | | |
| *D5 CABLE GUARD 2007-1 | | | | |

| BY | DATE |
|----|------|
| | |

| FINAL SURVEY | SURVEYED |
|--------------|----------|
| | |


| NO. 1 | NO. 2 | NO. 3 | NO. 4 |
|-------|-------|-------|-------|
| | | | |

| BY | DATE |
|----|------|
| | |

| ORIGINAL SURVEY | SURVEYED |
|-----------------|----------|
| | |

| NO. 1 | NO. 2 | NO. 3 | NO. 4 |
|-------|-------|-------|-------|
| | | | |

PLOT DATE = 12/13/2006
FILE NAME = 1015582.dwg
PLOT SCALE = 1" = 40'
USER NAME = craige

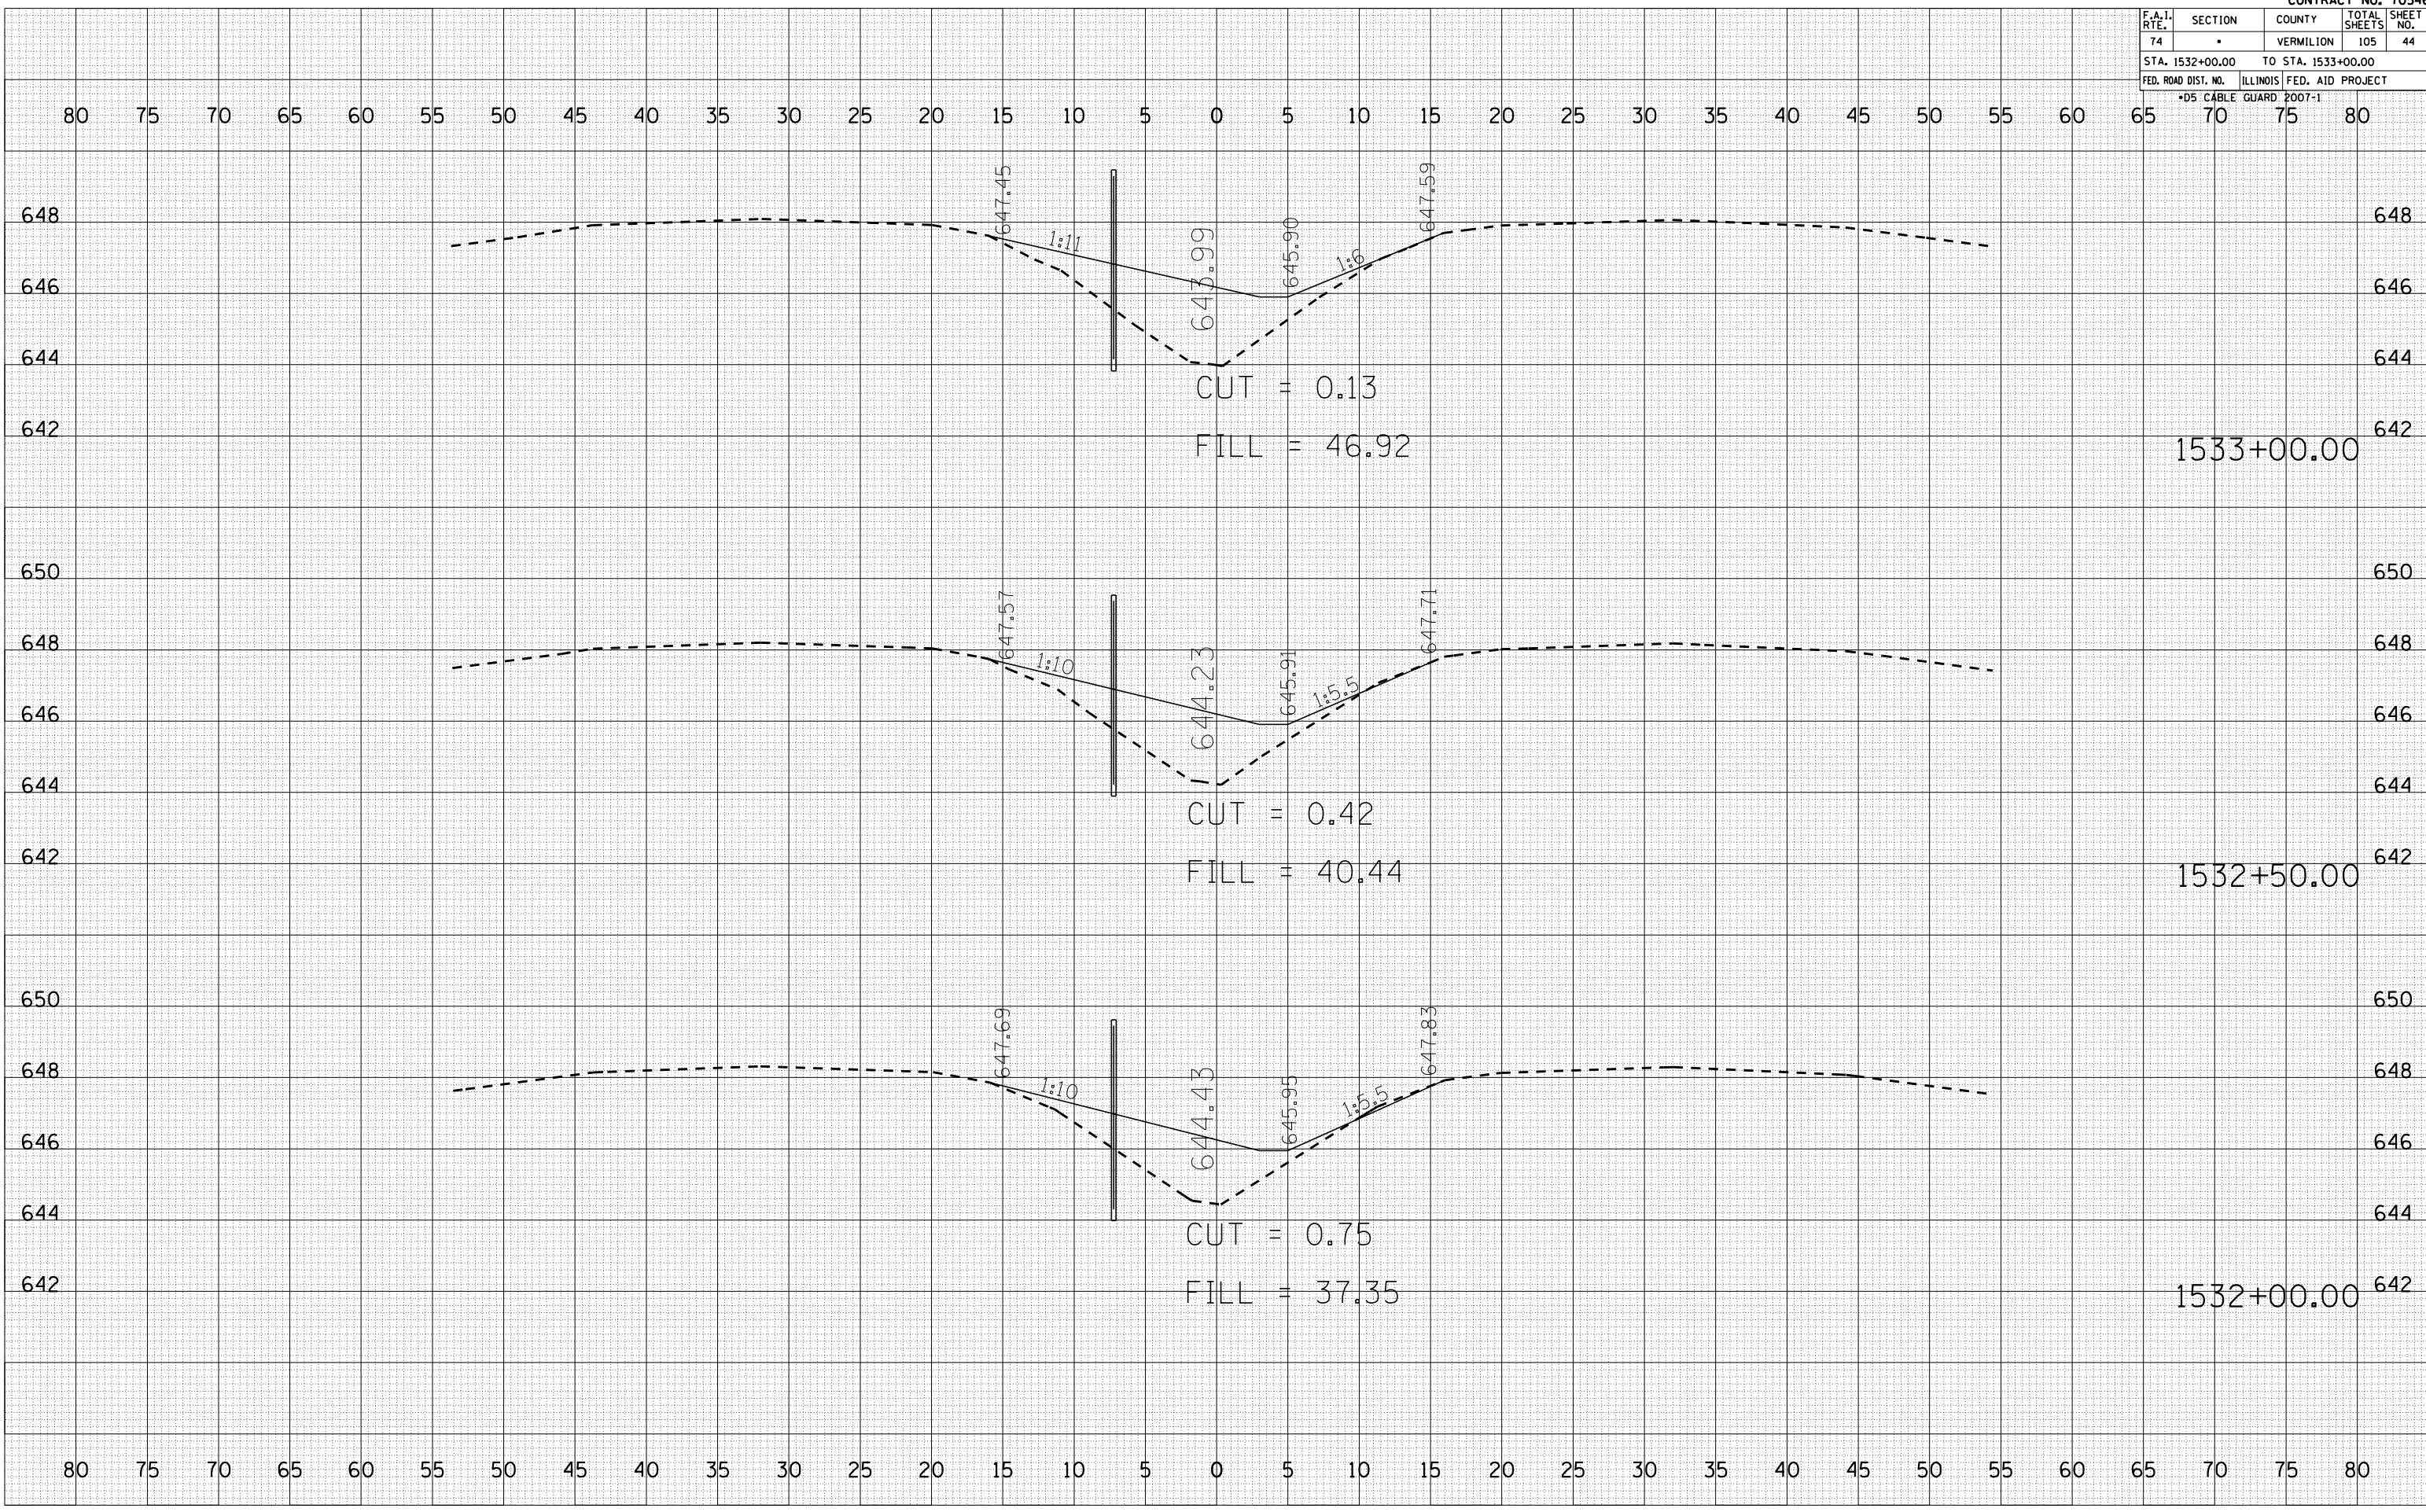

80 75 70 65 60 55 50 45 40 35 30 25 20 15 10 5 0 5 10 15 20 25 30 35 40 45 50 55 60 65 70 75 80

648 646 644 642 650 648 646 644 642 650 648 646 644 642 650 648 646 644 642 650 648 646 644 642

1533+00.00

1532+50.00

1532+00.00