

F.A.I. RTE.	SECTION	COUNTY	TOTAL SHEETS	SHEET NO.
74		VERMILION	105	55
STA. 1546+00.00		TO STA. 1546+50.00		
FED. ROAD DIST. NO.		ILLINOIS FED. AID PROJECT		
*05 CABLE GUARD POOT-1				


BY	DATE

NO.	AREAS CHECKED

BY	DATE

NO.	AREAS CHECKED

PLOT DATE = 12/12/2006
 FILE NAME = 10.1562
 PLOT SCALE = 1" = 40'
 USER NAME = craige

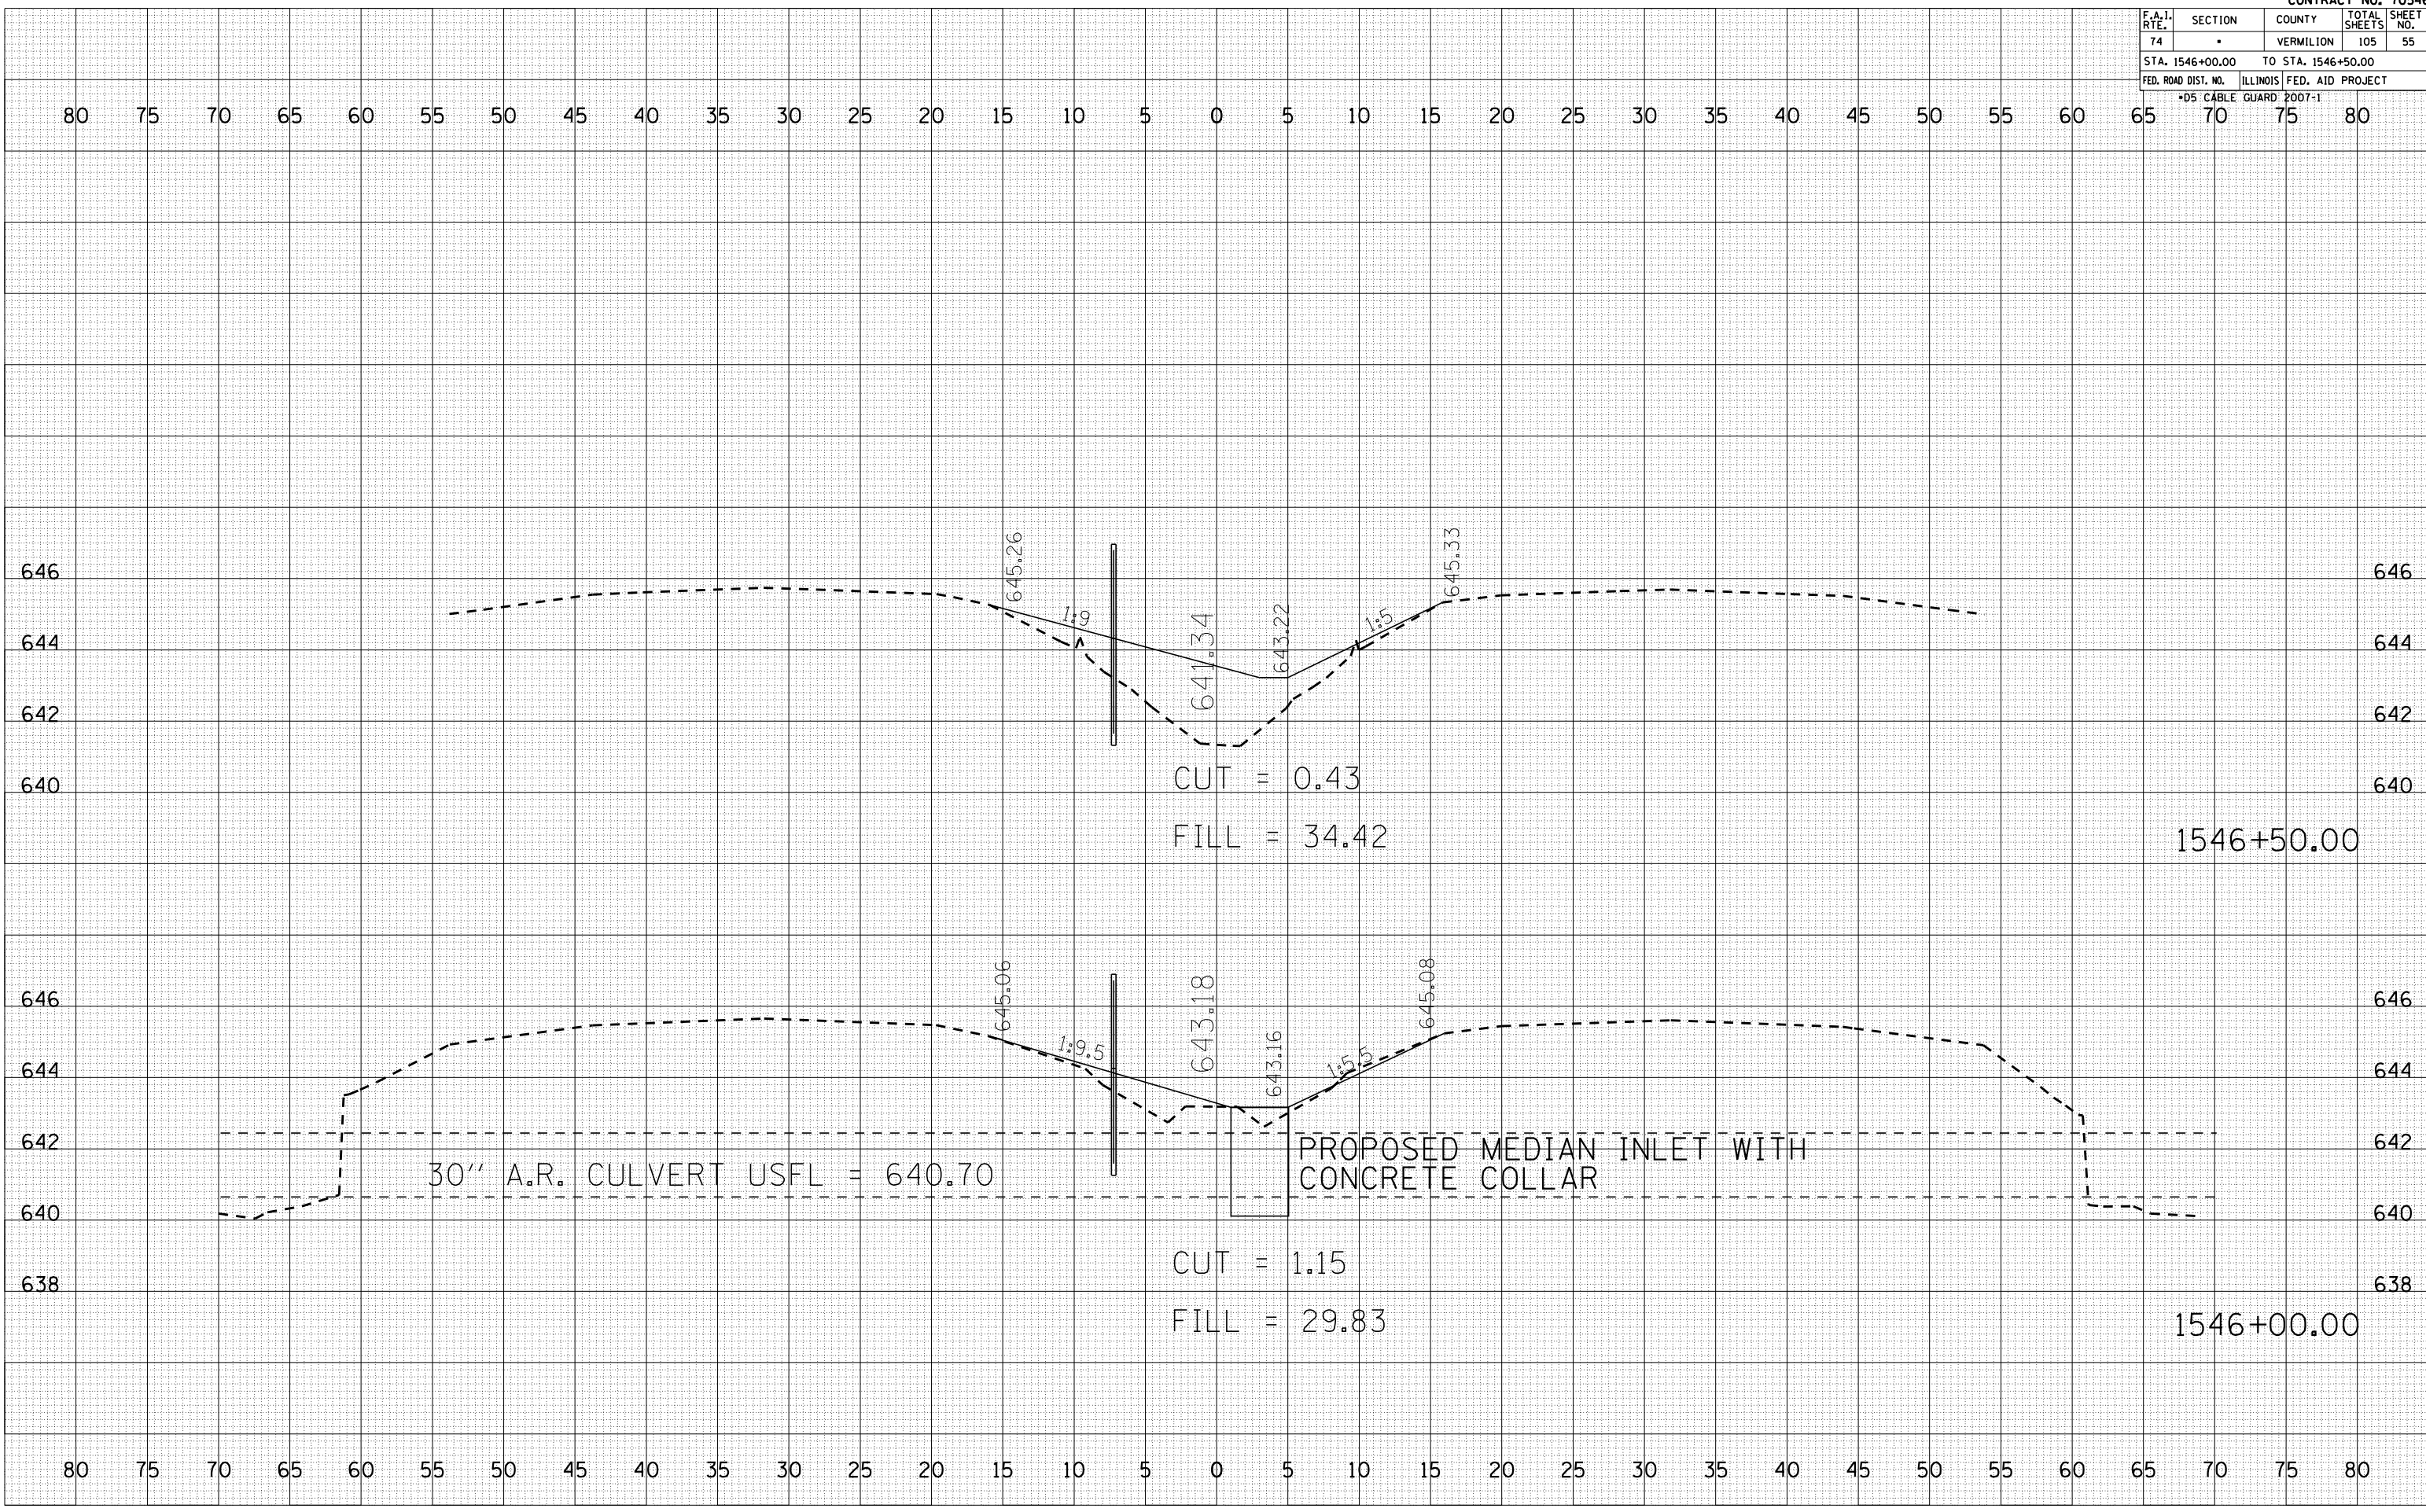

1546+50.00

1546+00.00