


F.A.I. RTE.	SECTION	COUNTY	TOTAL SHEETS	SHEET NO.
74	•	VERMILION	105	71
STA. 1567+00.00		TO STA. 1567+25.00		
FED. ROAD DIST. NO.		ILLINOIS FED. AID PROJECT		
+05 CABLE GUARD FOOT-1				

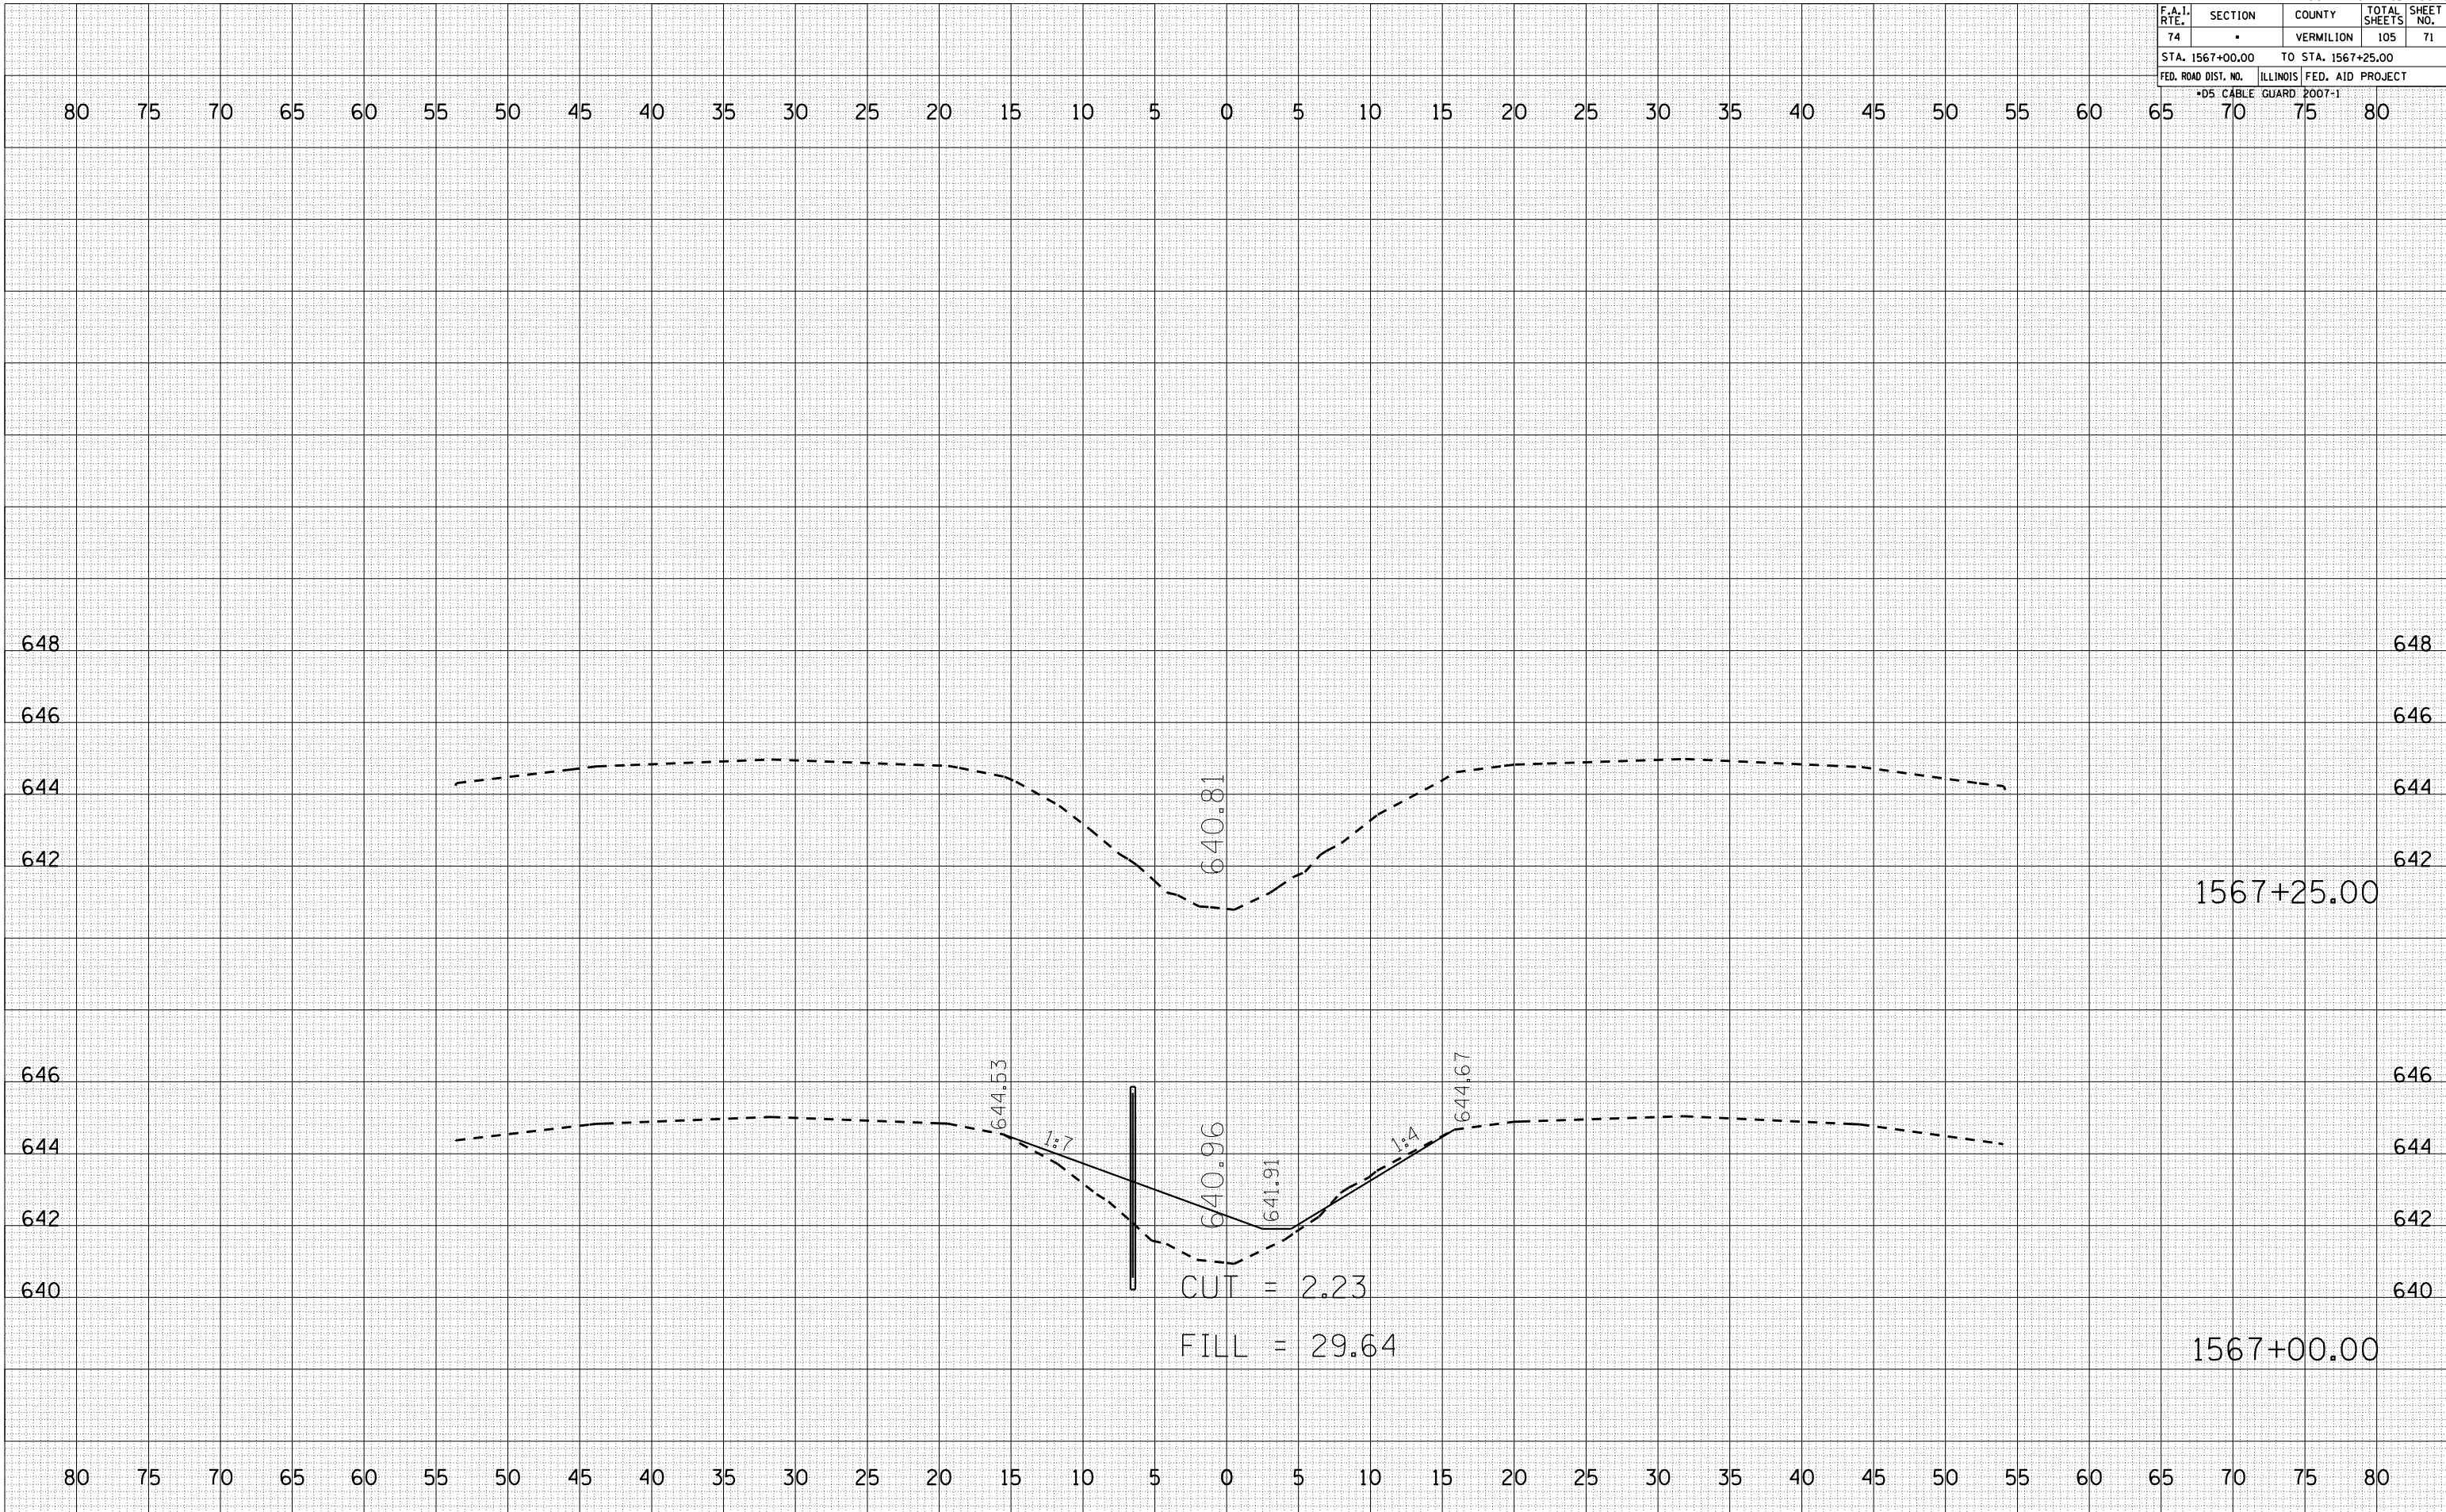

DATE	
BY	
SURVEYED	
PLOTTED	
NOTE BOOK NO.	
AREAS CHECKED	

DATE	
BY	
SURVEYED	
PLOTTED	
NOTE BOOK NO.	
AREAS CHECKED	

PLOT DATE : 12/12/2006  
FILE NAME : \\01\work\wood\1567\15670000.dwg  
PLOT SCALE : 1/8" = 1'-0"  
USER NAME : craige