


F.A.I. RTE.	SECTION	COUNTY	TOTAL SHEETS	SHEET NO.
74	.	VERMILION	105	77
STA. 1573+00.00		TO STA. 1573+50.00		
FED. ROAD DIST. NO.	ILLINOIS FED. AID PROJECT			
*D5 CABLE GUARD FOOT-1				

BY	DATE

BY	DATE

PLOT DATE = 12/13/2006  
 FILE NAME = G:\vohrwood\148956886\148956886.dwg  
 PLOT SCALE = 1/8" = 1' / IN.  
 USER NAME = craige

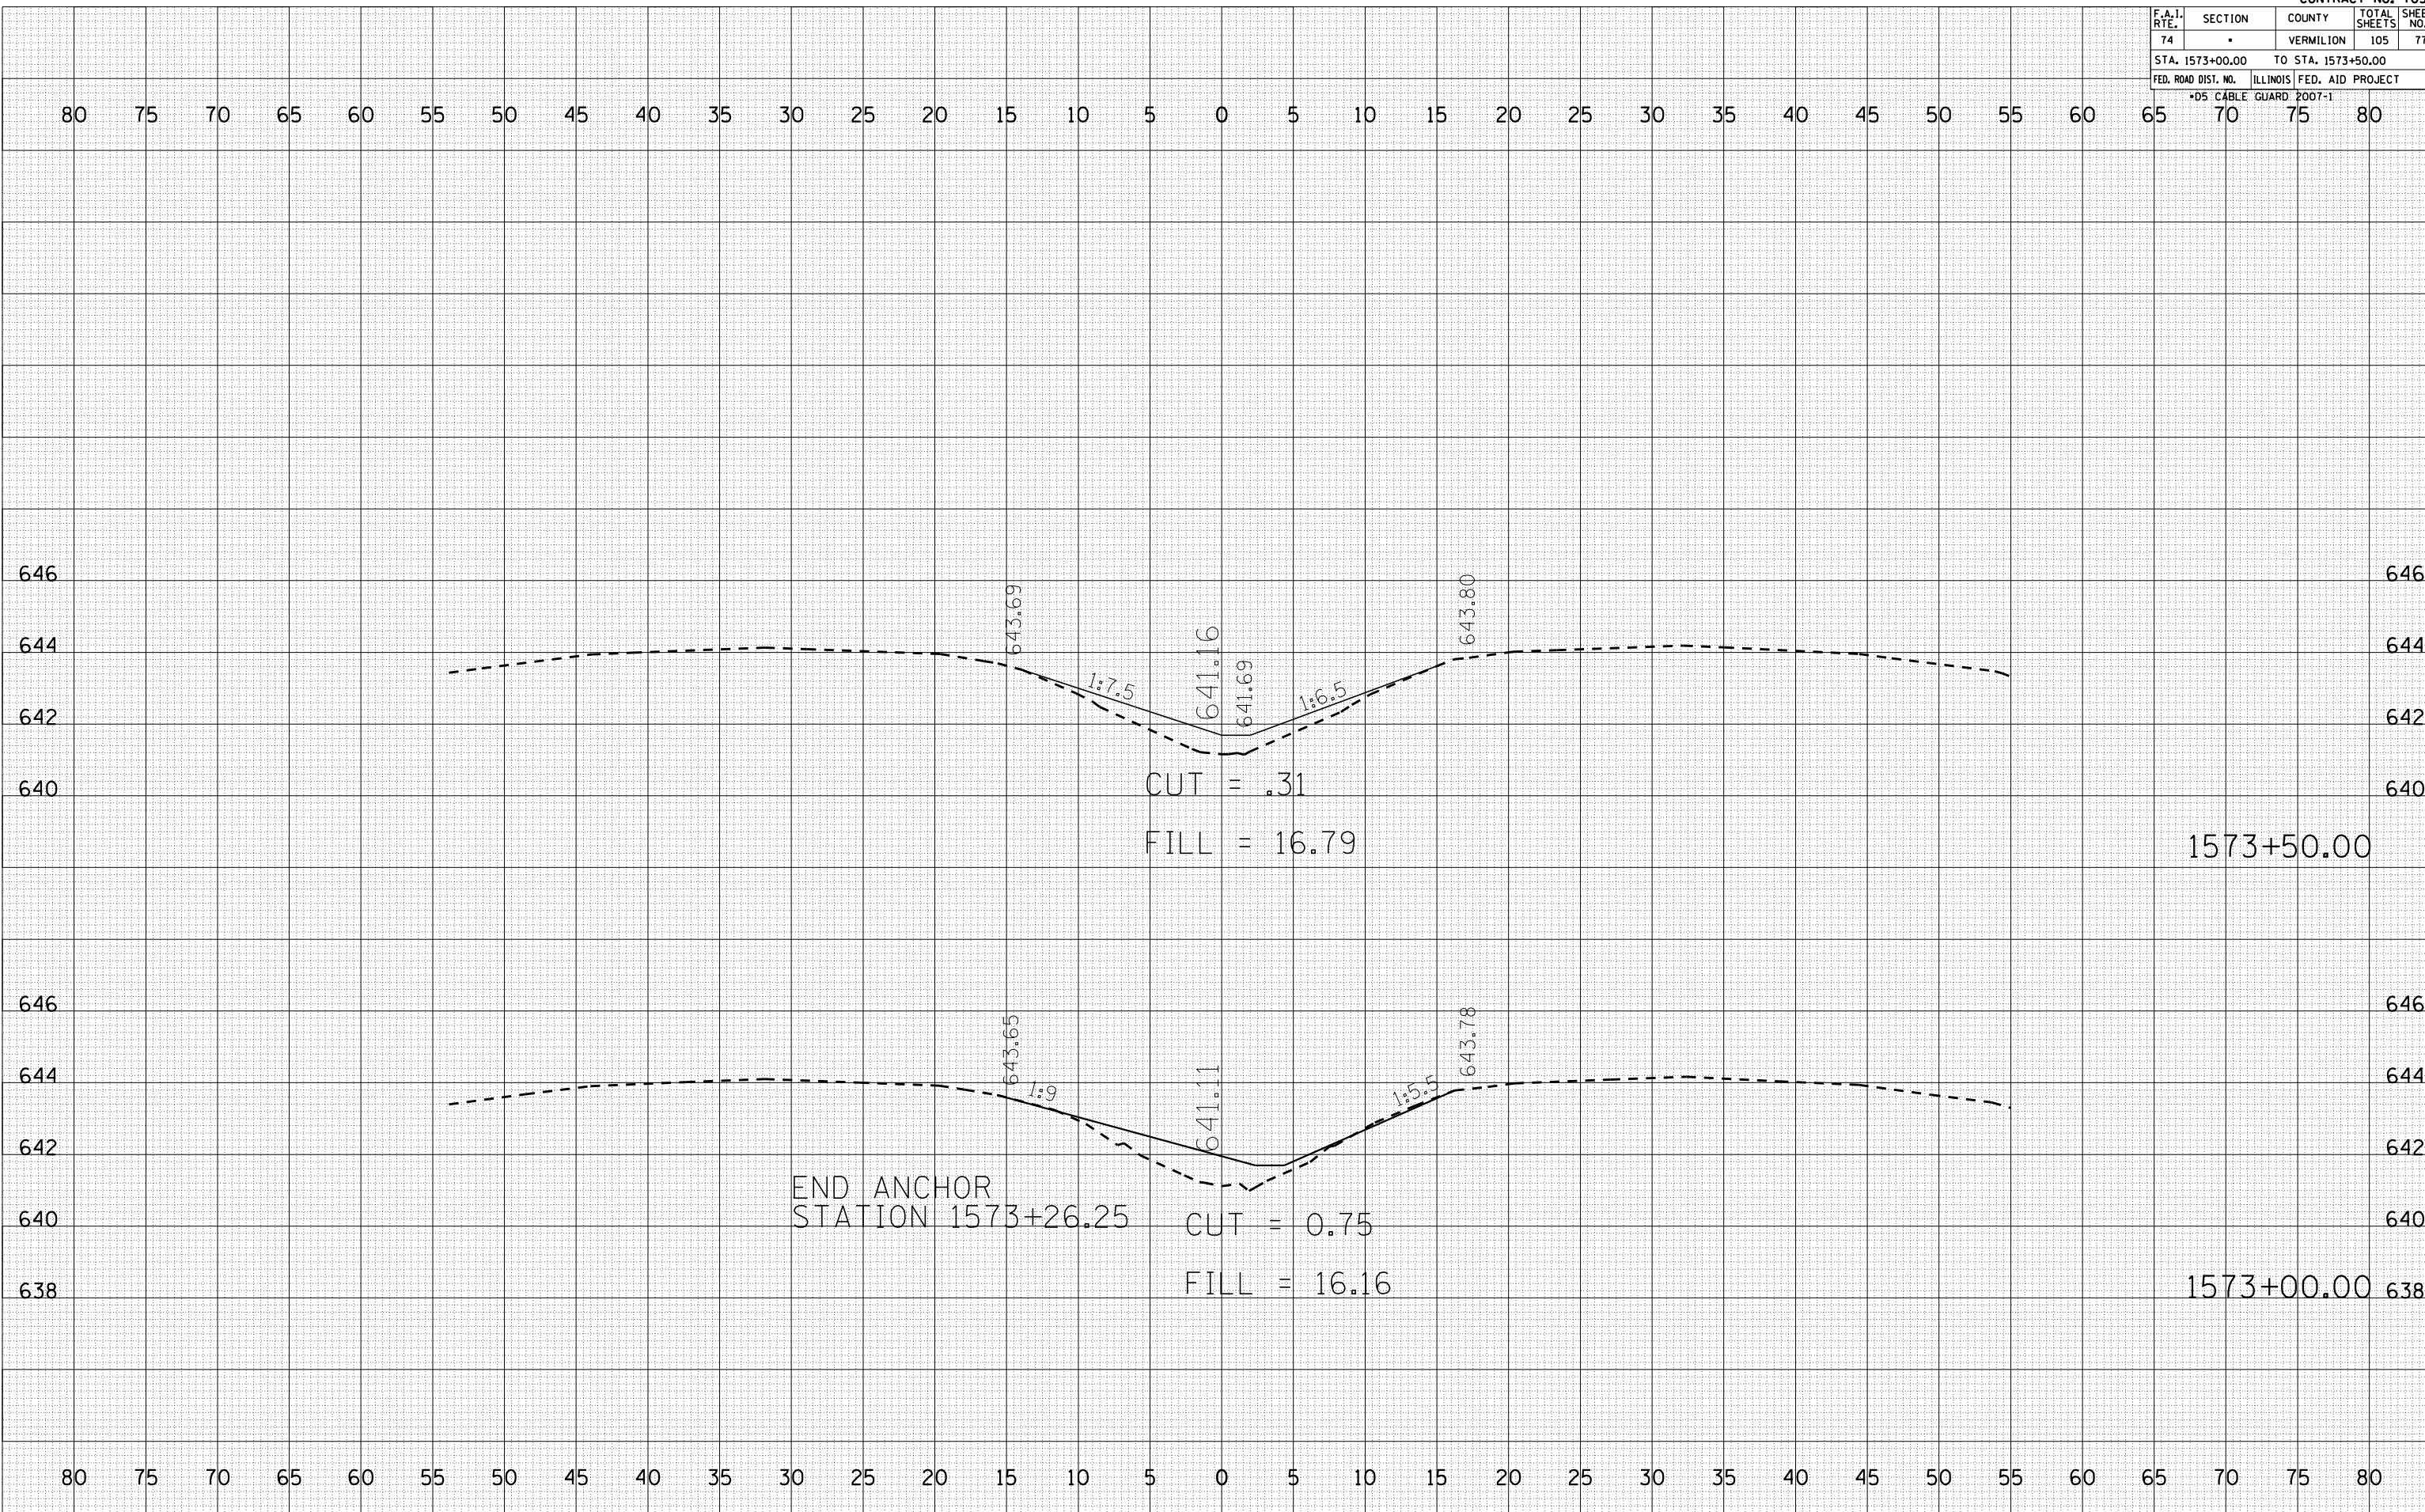

PLOT DATE = 12/13/2006 FILE NAME = G:\vohrwood\148956886\148956886.dwg PLOT SCALE = 1/8" = 1' / IN. USER NAME = craige