


F.A. RTE.	SECTION	COUNTY	TOTAL SHEETS	SHEET NO.
VAR.	-	**	27	13

* 05 CRACK & JOINT SEAL 2007-2
 ** DEWITT/PIATT

EXISTING TYPICAL CROSS SECTION - FAP 717 (IL 10) ③

LOCATION #2

STATION TO STATION
 (END RESURFACING OMISSION) ① 1094+83.85 1095+43.00 ④

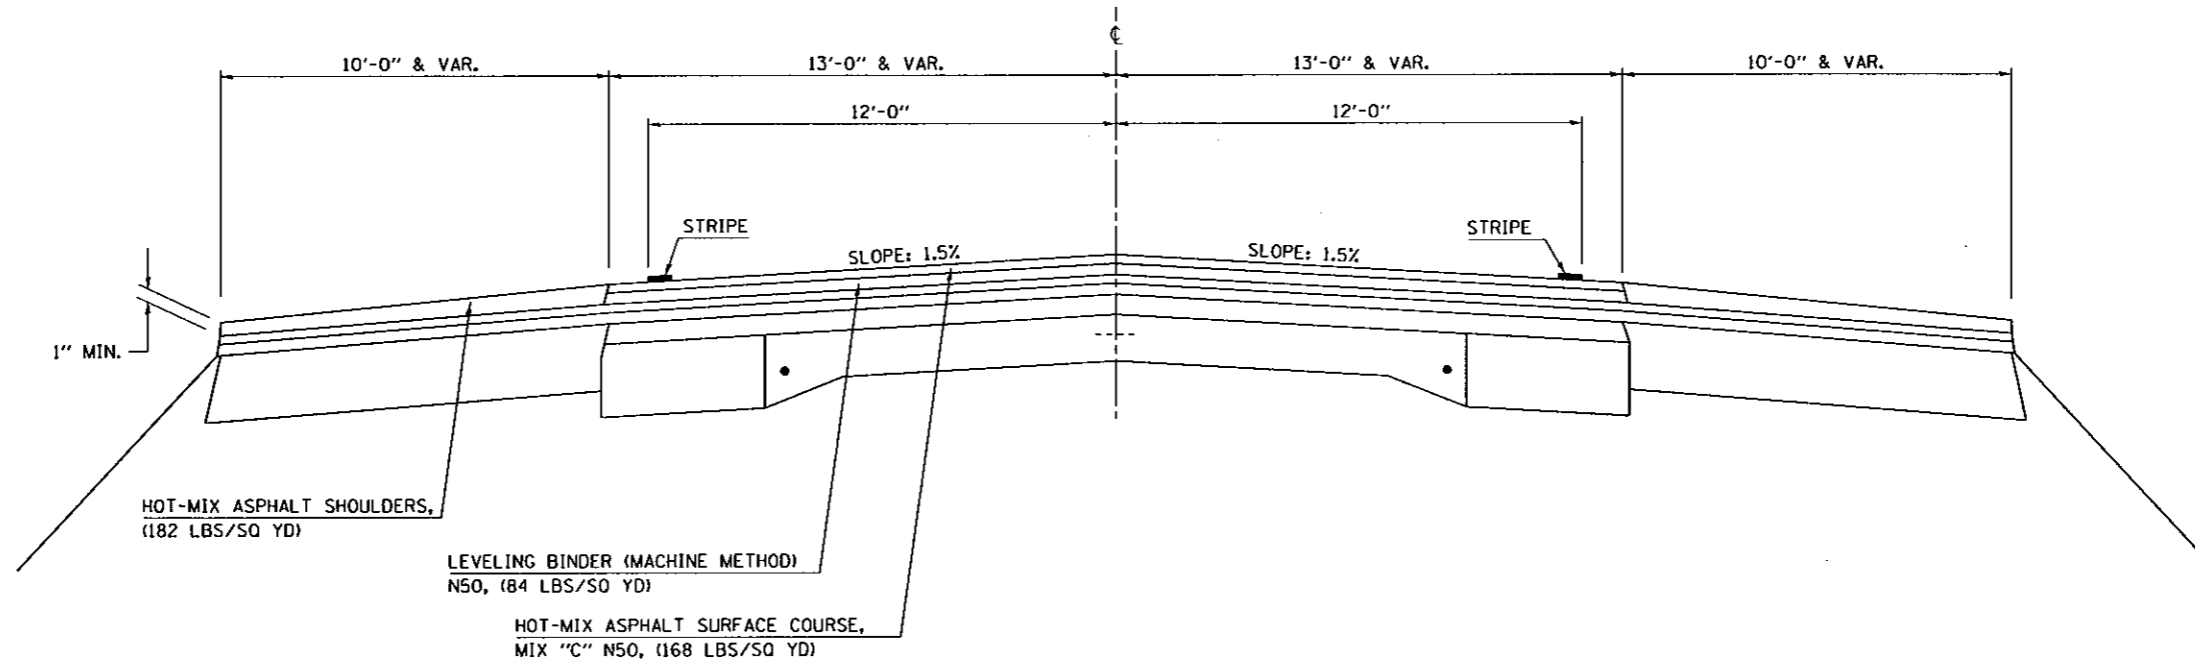

EXISTING TYPICAL CROSS SECTION - FAP 717 (IL 10) ④

LOCATION #2

STATION TO STATION
 ③ 1095+43.00 1107+00.00 (RESURFACING OMISSION) ⑤

