


F.A. RTE.	SECTION	COUNTY	TOTAL SHEETS	SHEET NO.
	*	**	27	18

* D5 CRACK & JOINT SEAL 2007-2
 ** DEWITT/PIATT

EXISTING TYPICAL CROSS SECTION – FAP 721 (IL 10) ②

LOCATIONS #5 & #6

STATION TO STATION			STATION TO STATION		
①	628+77.50	652+12.00(BK)	②	944+92.50(AH)	984+96.00(BK)
②	652+09.00(AH)	665+43.50(BK)	②	985+00.00(AH)	1024+75.00(BK)
②	665+48.00(AH)	673+88.90(BO)	②	1024+77.00(AH)	1027+00.00
②	674+11.10	678+62.00(BK)	⑥	1042+58.00	1053+90.50(BK)
②	678+63.00(AH)	719+01.00(BK)	②	1053+85.00(AH)	1085+00.00(BK)
②	719+12.00(AH)	732+21.00(BK)	②	1085+02.50(AH)	1116+22.50(BK)
②	732+23.00(AH)	745+56.50(BK)	②	1116+24.00(AH)	1142+55.50(BK)
②	745+60.00(AH)	758+79.00(BK)	②	1142+49.00(AH)	1154+35.00
②	758+84.00(AH)	825+83.00(BK)	④	1188+05.00	1199+97.00(BK)
②	825+88.00(AH)	840+94.70(BK)	②	1199+97.53(AH)	1202+26.00
②	841+02.94(AH)	845+39.00	⑤	1227+11.00	1258+80.00
③	852+95.00	878+94.00(BK)	⑤	1262+83.00	1273+75.50(BK)
②	879+01.00(AH)	883+90.80(BK)	②	1273+78.50(AH)	1275+59.50
②	884+00.33(AH)	891+61.00	③	1289+11.00	1312+04.50(BK)
③	901+07.00	915+83.60(BK)	②	1312+04.00(AH)	1314+98.00
②	915+84.09(AH)	922+42.00	⑤	1323+95.00	1330+19.00(BK)
④	929+55.00	944+90.50(BK)	②	1330+22.00(AH)	1340+47.00

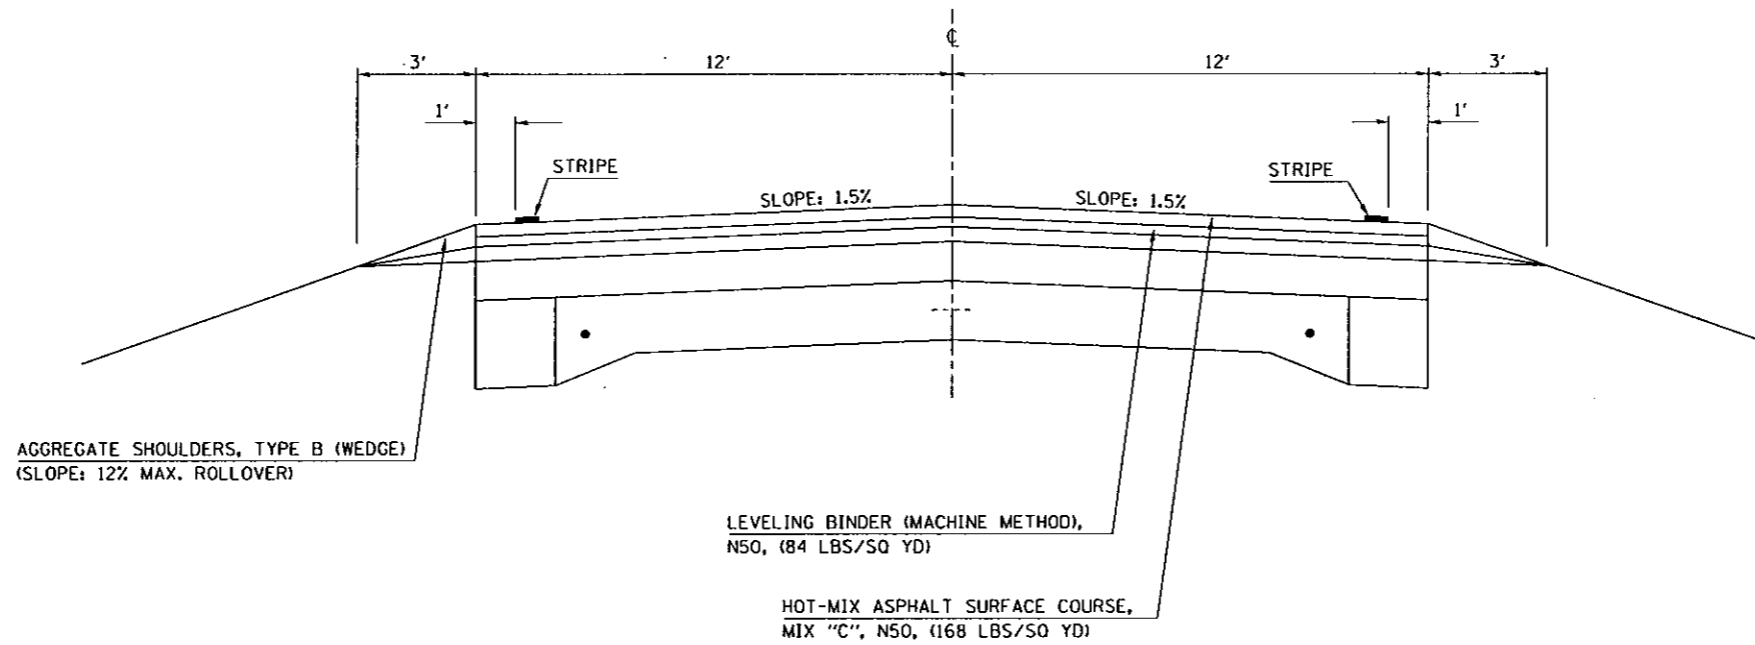

(BO) = BRIDGE OMISSION

PLOT DATE : 11/15/2006
 FILE NAME : c:\pcc\mca\6597965\6597965.dwg
 PLOT SCALE : 1/8"=1'-0"
 USER NAME : philip