


F.A. RTE.	SECTION	COUNTY	TOTAL SHEETS	SHEET NO.
			27	19

\* DS CRACK & JOINT SEAL 2007-2  
 \*\* DEWITT/PIATT

## EXISTING TYPICAL CROSS SECTION - FAP 721 (IL 10) ③

LOCATION #6


STATION	TO	STATION	
② 845+39.00		852+95.00	②
② 891+61.00		901+07.00	②
② 1275+59.50		1279+26.00 (BO)	③
③ 1285+16.00		1289+11.00	②

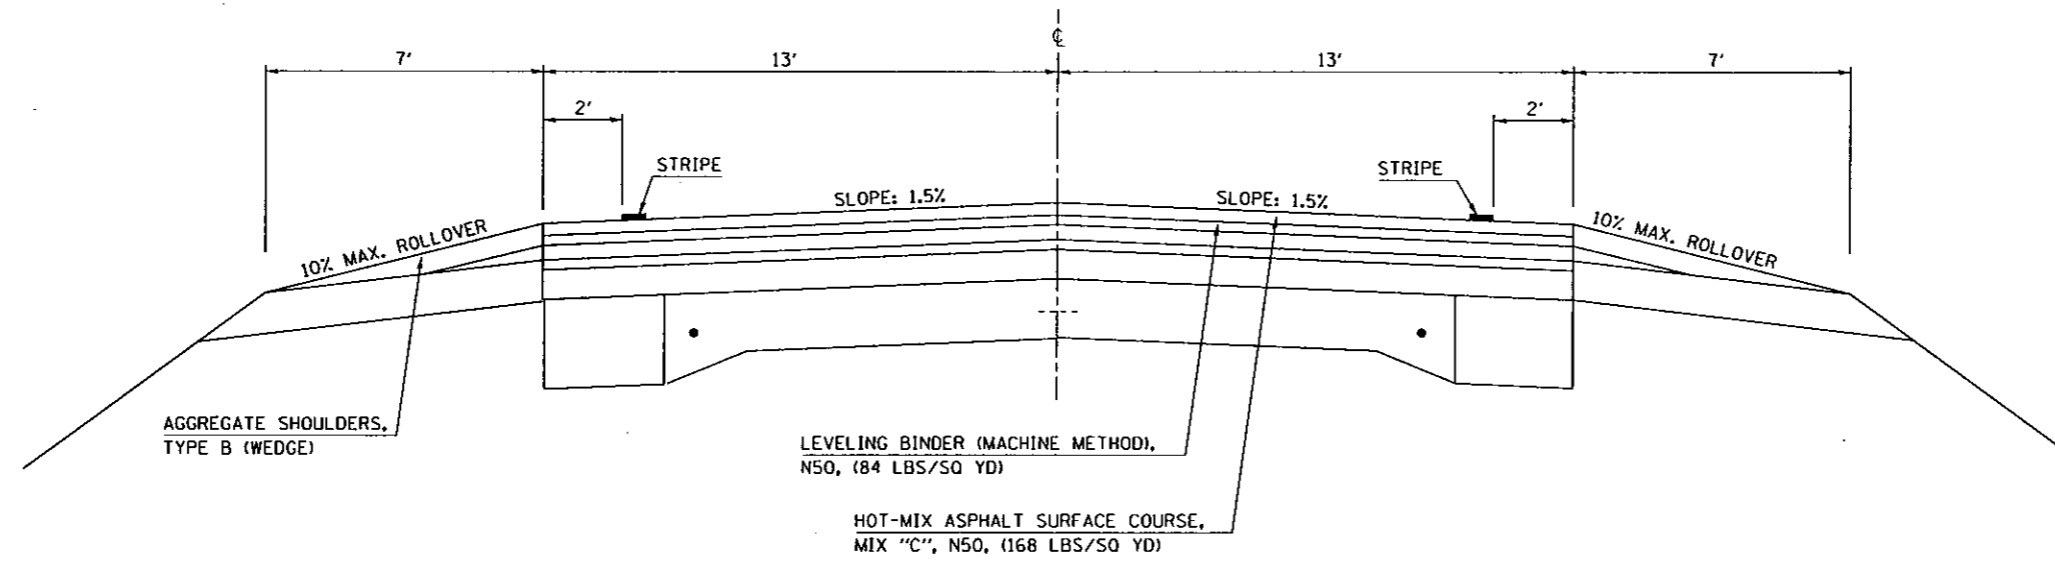

## EXISTING TYPICAL CROSS SECTION - FAP 721 (IL 10) ④

LOCATION #6

STATION	TO	STATION	
② 922+42.00		925+64.50 (BO)	④
④ 926+07.50		929+55.00	②
② 1154+35.00		1155+87.00	⑧
⑦ 1185+48.00		1188+05.00	②
⑤ 1209+02.00		1210+13.88 (BO) (12' LEFT LANE, 13' RIGHT LANE)	④
④ 1211+65.28		1214+51.00 (12' LEFT LANE, 13' RIGHT LANE)	⑤

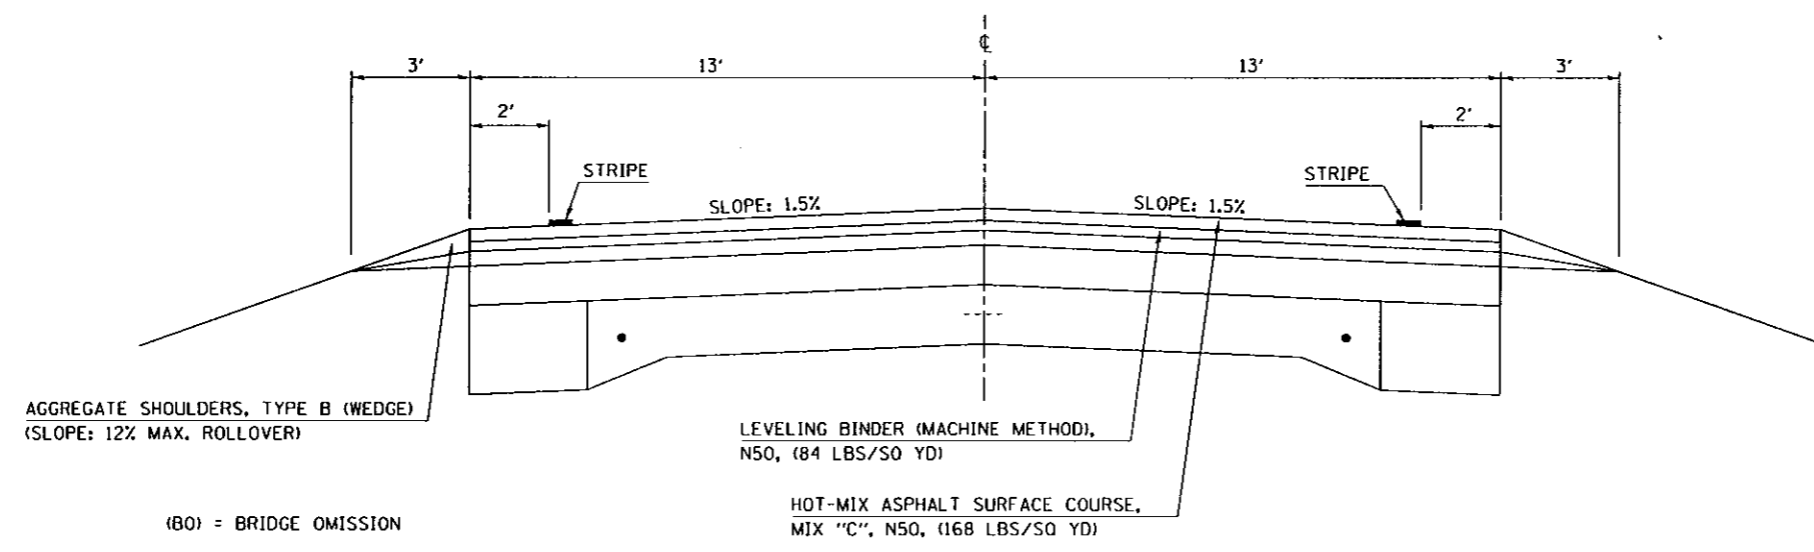

(BO) = BRIDGE OMISSION

PLT DATE: 11/15/2006  
 FILE NAME: c:\p\c\mva\2007\985\14817856\supinals.dgn  
 PLOT SCALE: 1/8"=1'-0"  
 USER NAME: phillips