


F.A. RTE.	SECTION	COUNTY	TOTAL SHEETS	SHEET NO.
	*	**	27	20

* D5 CRACK & JOINT SEAL 2007-2
 ** DEWITT/PIATT

EXISTING TYPICAL CROSS SECTION – FAP 721 (IL 10) ⑤

LOCATION #6


STATION	TO	STATION
② 1202+26.00		1209+02.00 ④
④ 1214+51.00		1227+11.00 ②
② 1258+80.00		1262+83.00 (GUTTER LEFT SIDE ONLY) ②
② 1314+98.00		1323+95.00 ②

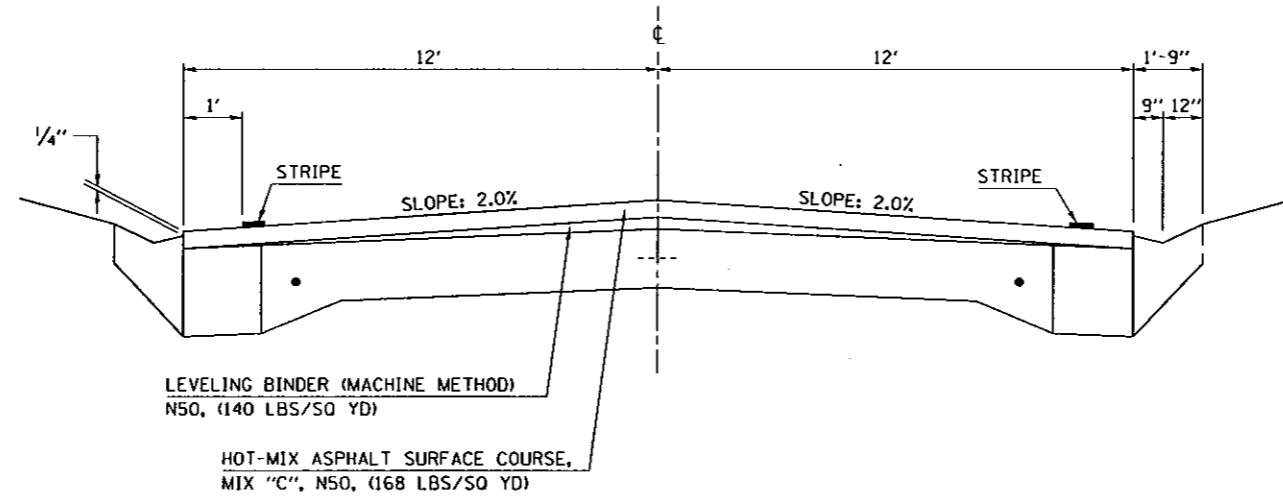

EXISTING TYPICAL CROSS SECTION – FAP 721 (IL 10) ⑥

LOCATION #6

STATION	TO	STATION
② 1027+00.00		1042+58.00 ②

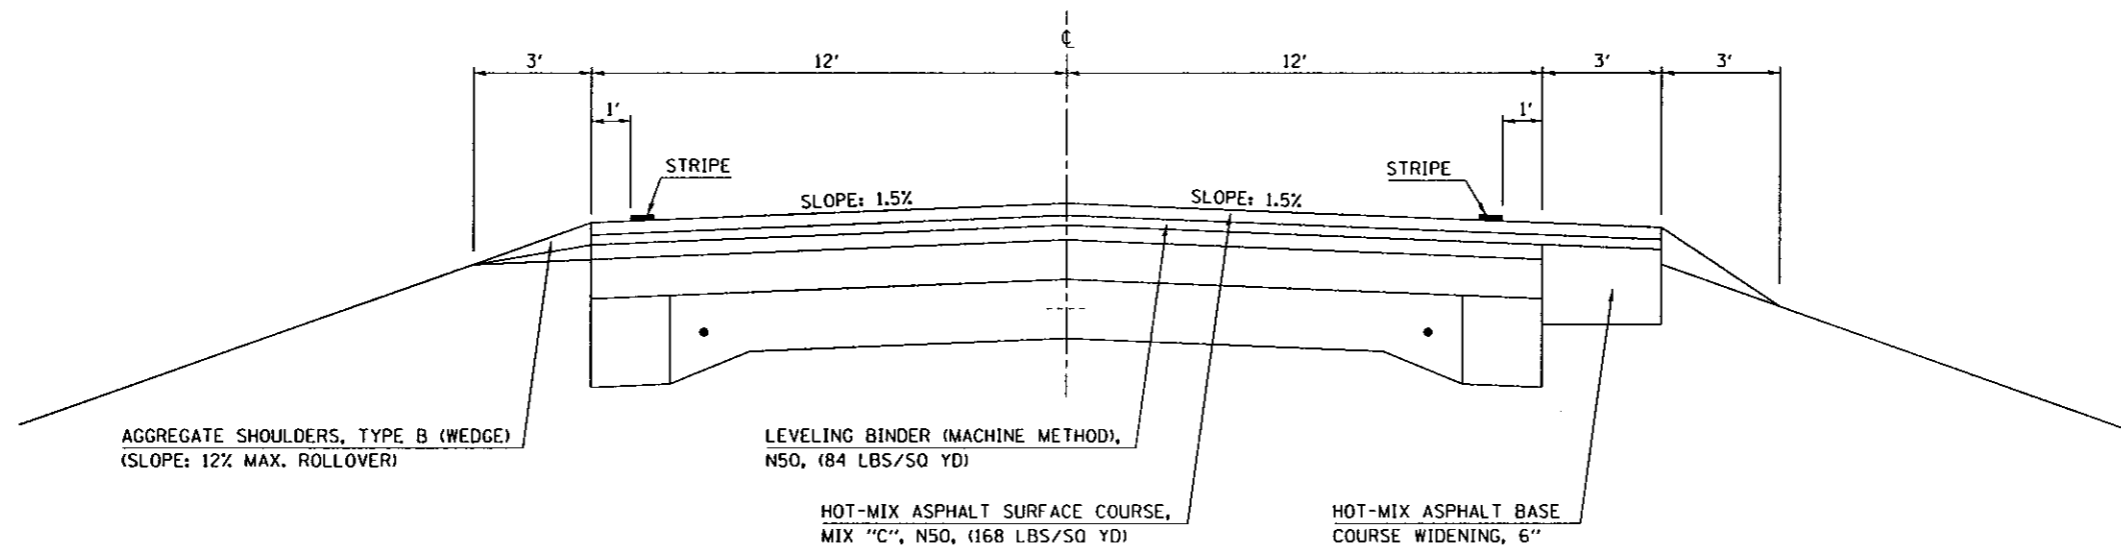

PLOT DATE : 11/15/2006
 FILE NAME : c:\p\projects\067946\1042\70564\plott\plott.dgn
 PLOT SCALE : 1/8"=1'-0"
 USER NAME : phillips