


F.A.I. RTE.	SECTION	COUNTY	TOTAL SHEETS	SHEET NO.
74	57-18WS-2	MCLEAN	26	6

EXISTING TYPICAL CROSS SECTION

THROUGH WEIGH BRIDGE APPROACH


STATION 17+21.50 TO STATION 17+61.50 (WB WEIGH STATION)
 STATION 18+44.75 TO STATION 18+84.75 (WB WEIGH STATION)
 STATION 17+22.45 TO STATION 17+62.45 (EB WEIGH STATION)
 STATION 18+65.52 TO STATION 19+05.52 (EB WEIGH STATION)

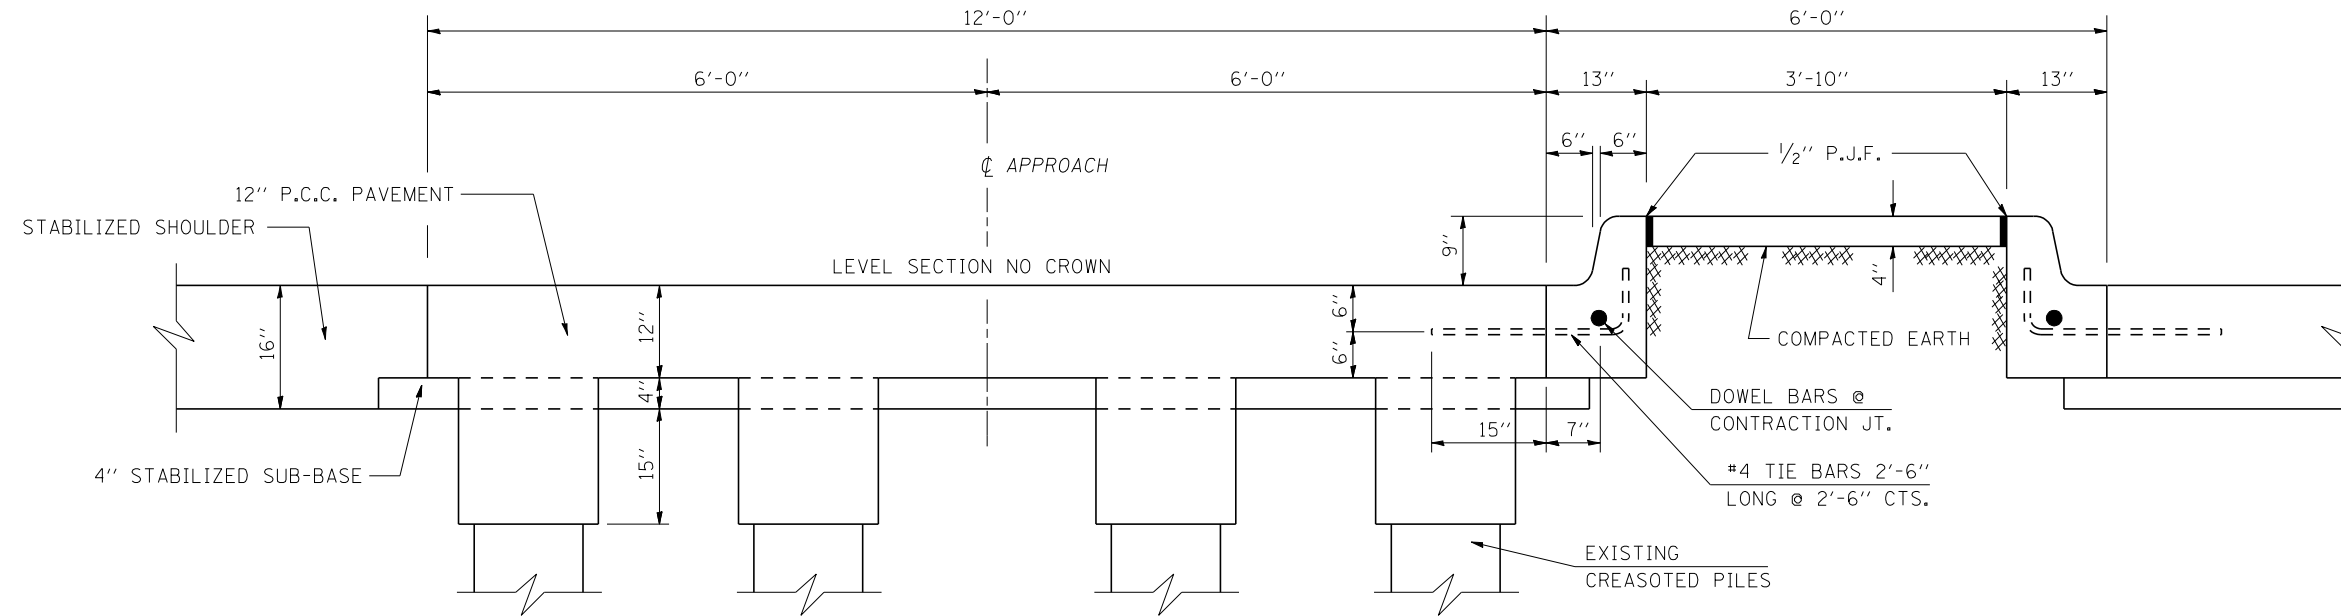

2 PROPOSED TYPICAL CROSS SECTION

THROUGH WEIGH BRIDGE APPROACH

① STATION 17+31.50 TO STATION 17+61.50 (WB WEIGH STATION) ①
 STATION 18+44.75 TO STATION 18+74.75 (WB WEIGH STATION) ①
 ① STATION 17+32.45 TO STATION 17+62.45 (EB WEIGH STATION) ①
 STATION 18+65.52 TO STATION 18+95.52 (EB WEIGH STATION) ①

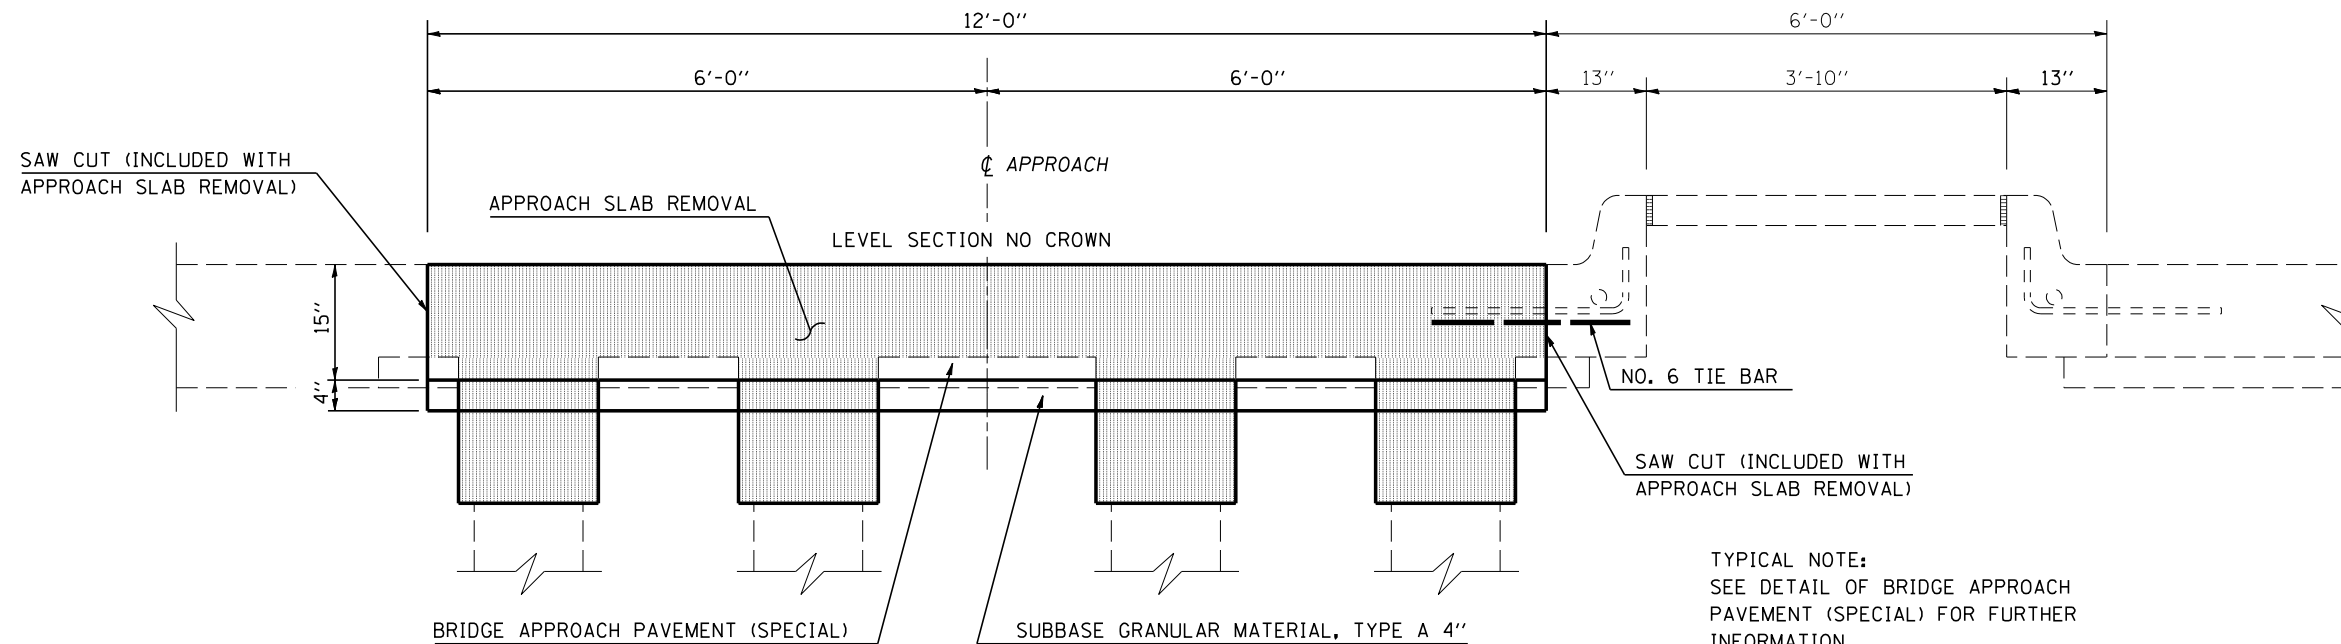

TYPICAL NOTE:
 SEE DETAIL OF BRIDGE APPROACH
 PAVEMENT (SPECIAL) FOR FURTHER
 INFORMATION.

WEIGH BRIDGE APPROACH

ILLINOIS DEPARTMENT OF TRANSPORTATION

TYPICAL CROSS SECTIONS

F.A.I. ROUTE 74
 SECTION 57-18WS-2
 MCLEAN COUNTY

SCALE: N/A
 DATE: 08-23-06

DRAWN BY: CADD
 CHECKED BY: