
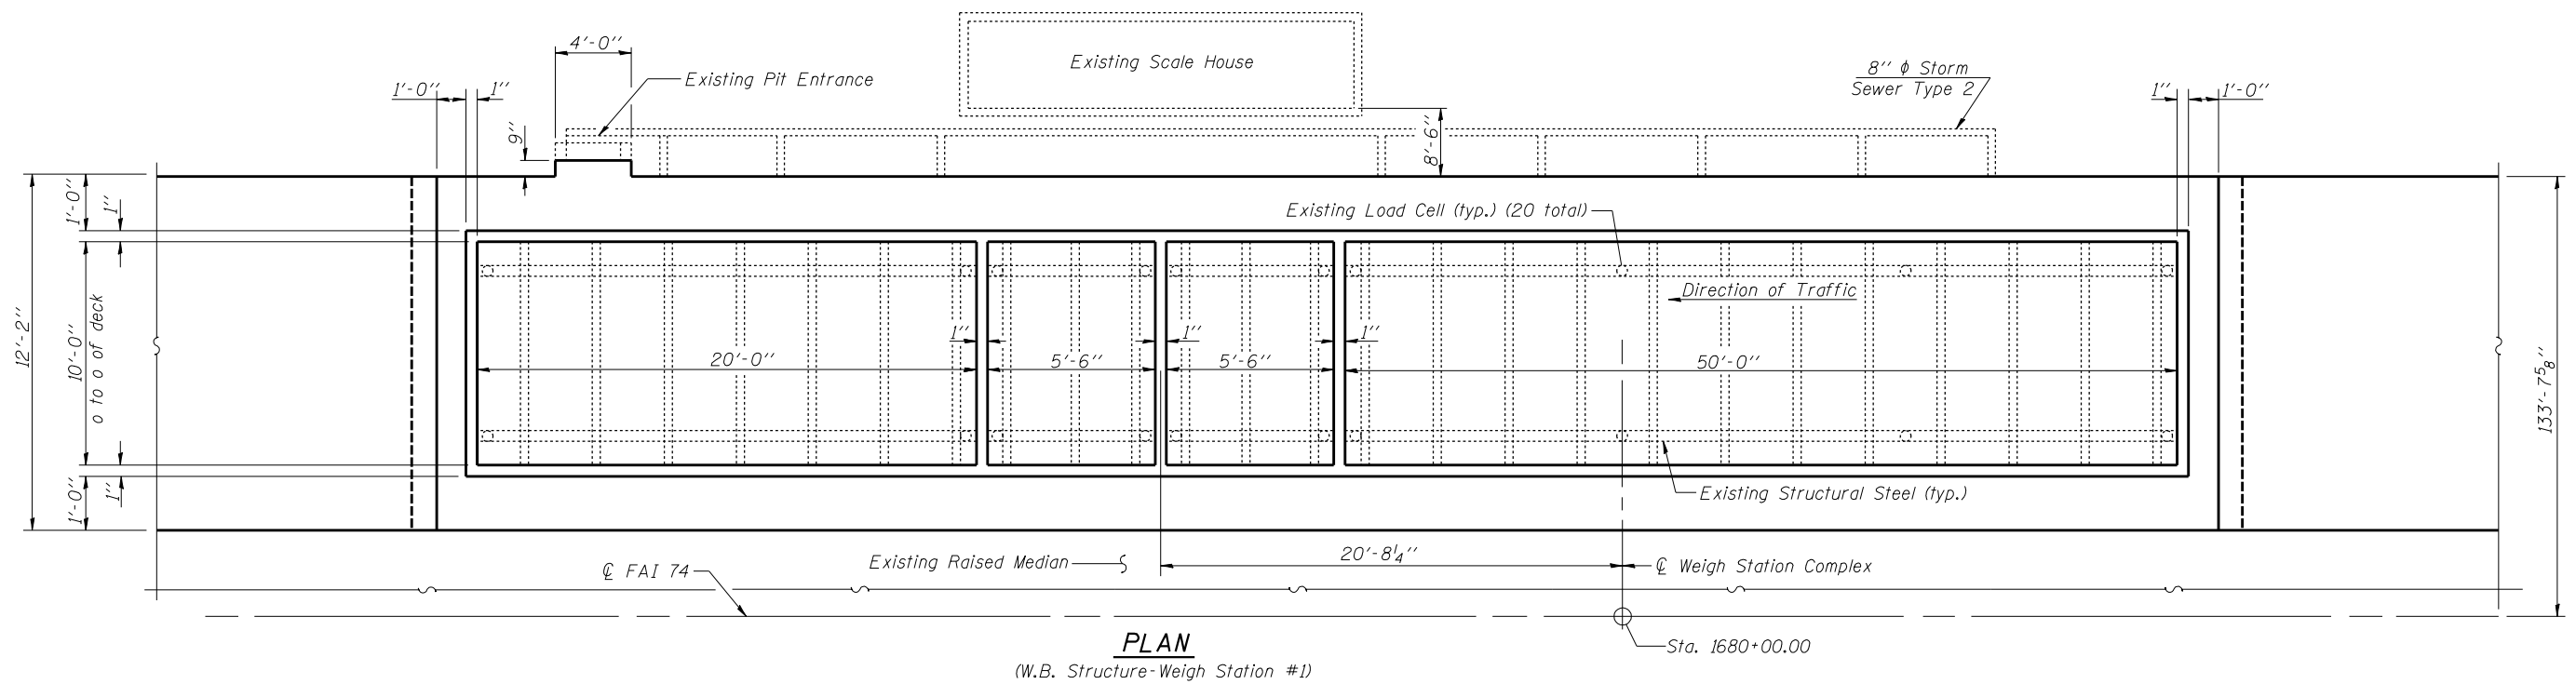


STATE OF ILLINOIS
DEPARTMENT OF TRANSPORTATION

ROUTE NO.	SECTION	COUNTY	TOTAL SHEETS	SHEET NO.	SHEET NO. 2 7 SHEETS
F.A.I. 74	57-18 WS-2	McLean	26	15	
FED. ROAD DIST. NO. 7	ILLINOIS	FED. AID PROJECT			

Contract #70569

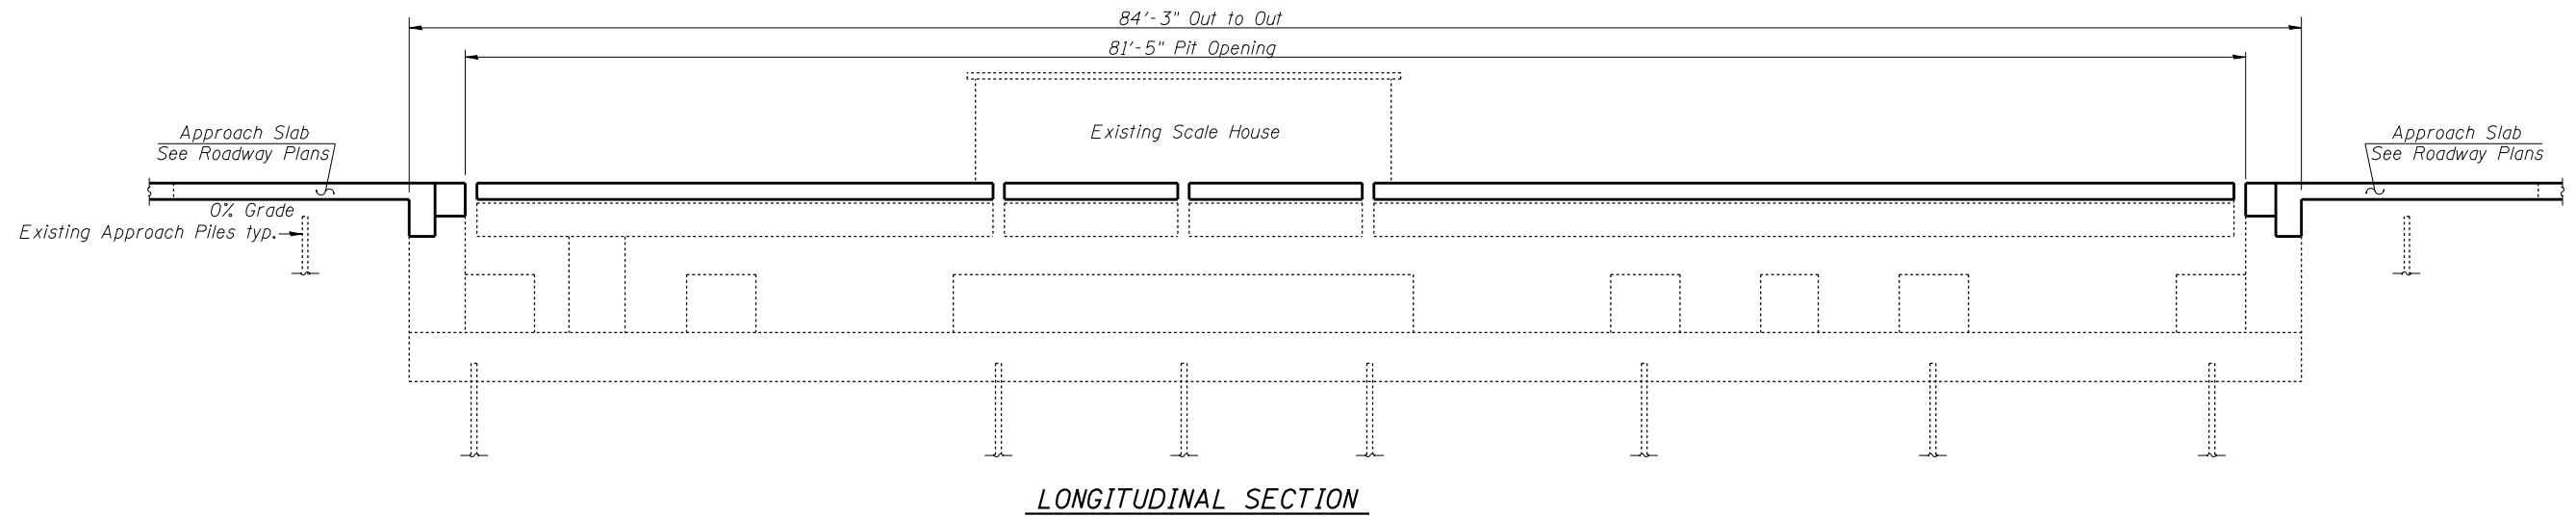

DESIGNED Stephen M. Ryan
CHECKED Fesseha Teklehaimanot
DRAWN R. Sommer
CHECKED SMR/FT

January 18, 2007
EXAMINED Thomas J. Domagalaki
ENGINEER OF BRIDGE DESIGN
PASSED Ralph E. Anderson
ENGINEER OF BRIDGES AND STRUCTURES

GENERAL PLAN & ELEVATION
W.B. CARLOCK WEIGH STATION
F.A.I. ROUTE 74 SECT. 57-18WS-2
MCLEAN COUNTY
STA. 1680+00.00 (WB)