



STATE OF ILLINOIS
DEPARTMENT OF TRANSPORTATION

ROUTE NO.	SECTION	COUNTY	TOTAL SHEETS	SHEET NO.	SHEET NO.
F.A.I. 74	57-18 WS-2	McLean	26	16	3
FED. ROAD DIST. NO. 7	ILLINOIS	FED. AID PROJECT			7 SHEETS

Contract #70569

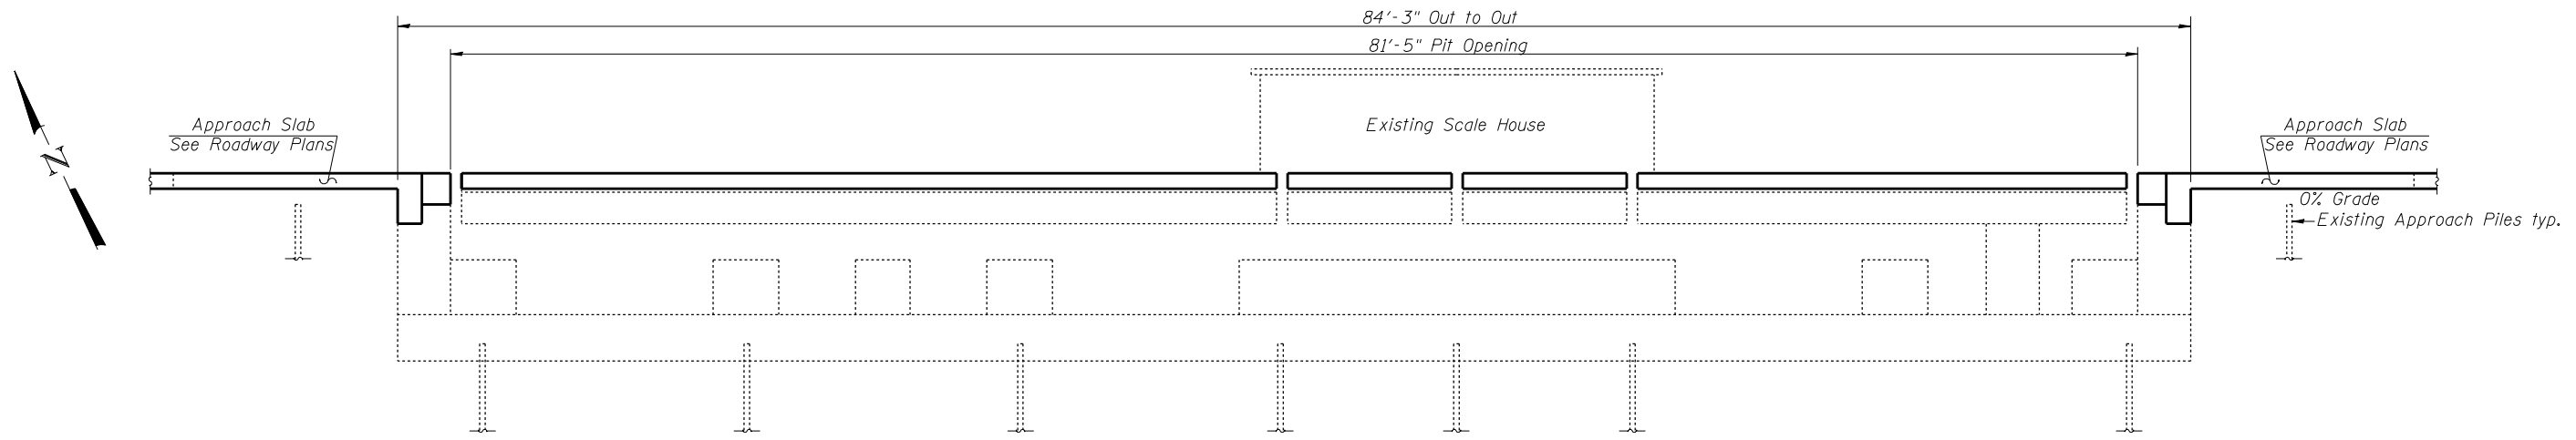

LONGITUDINAL SECTION

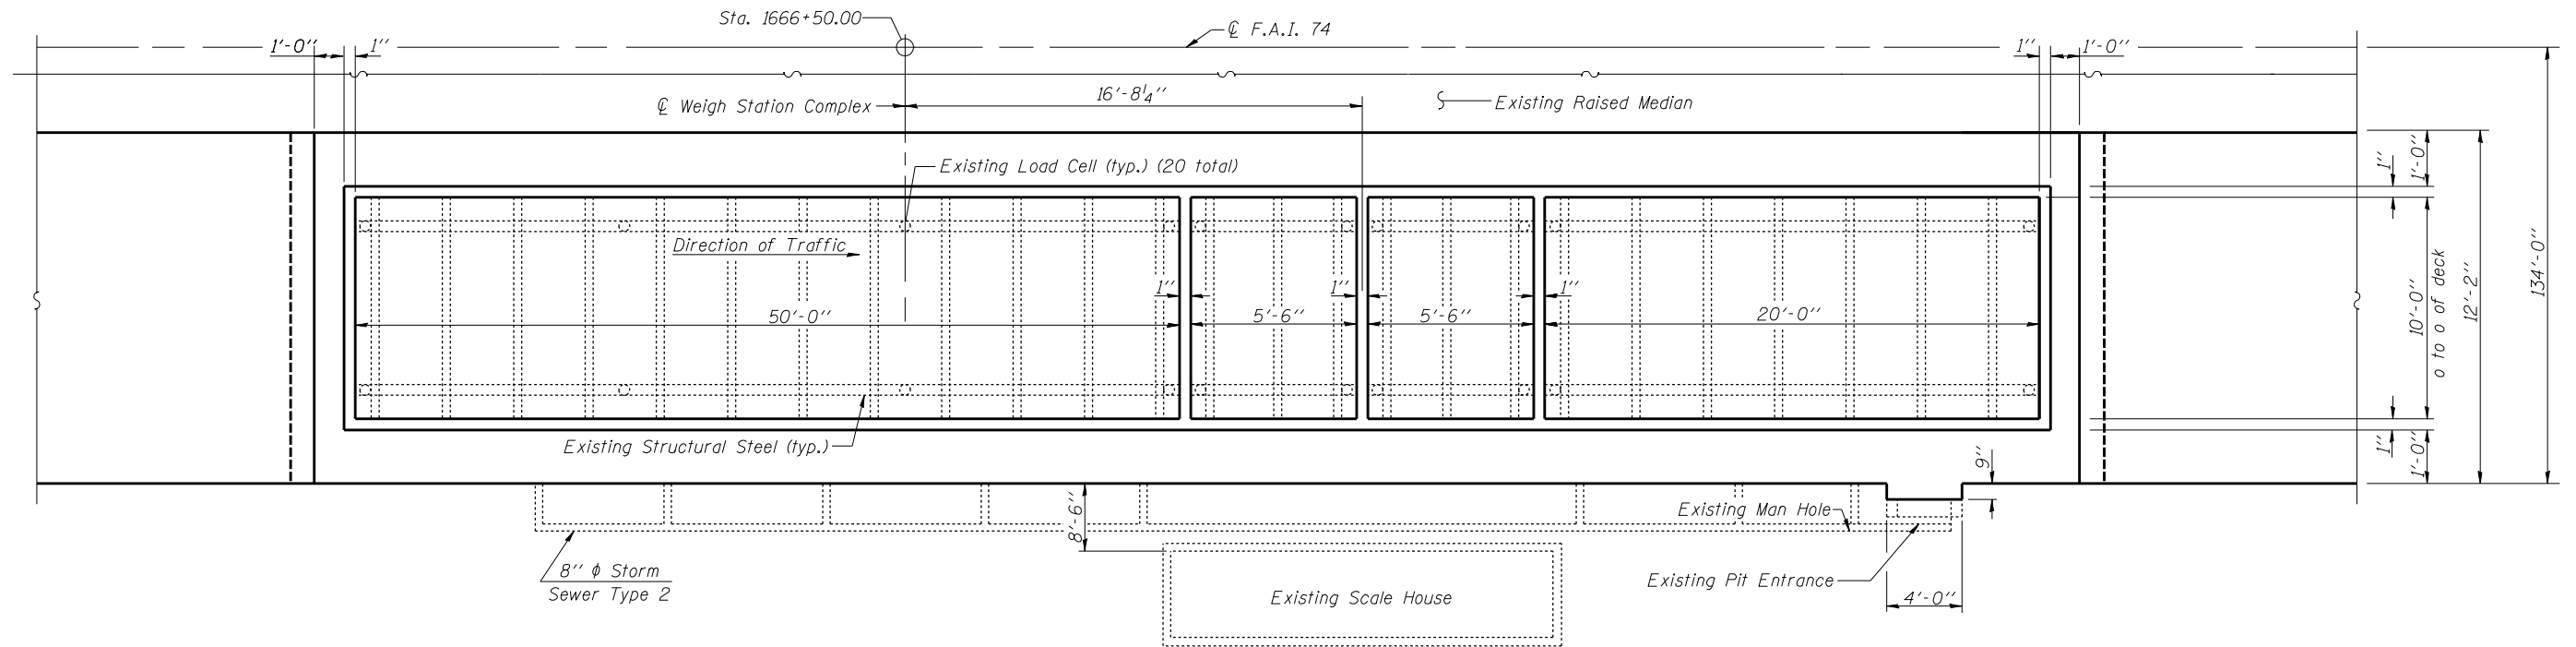

PLAN
(E.B. Structure-Weigh Station #2)

DESIGNED	Stephen M. Ryan
CHECKED	Fesseha Teklehaimanot
DRAWN	R. Sommer
CHECKED	SMR/FT

EXAMINED	January 18, 2007	Thomas J. Domagalaki
PASSED		Ralph E. Anderson

GENERAL PLAN & ELEVATION
E.B. CARLOCK WEIGH STATION
F.A.I. ROUTE 74 SECT. 57-18WS-2
McLEAN COUNTY
STA. 1666+50.00 (EB)