
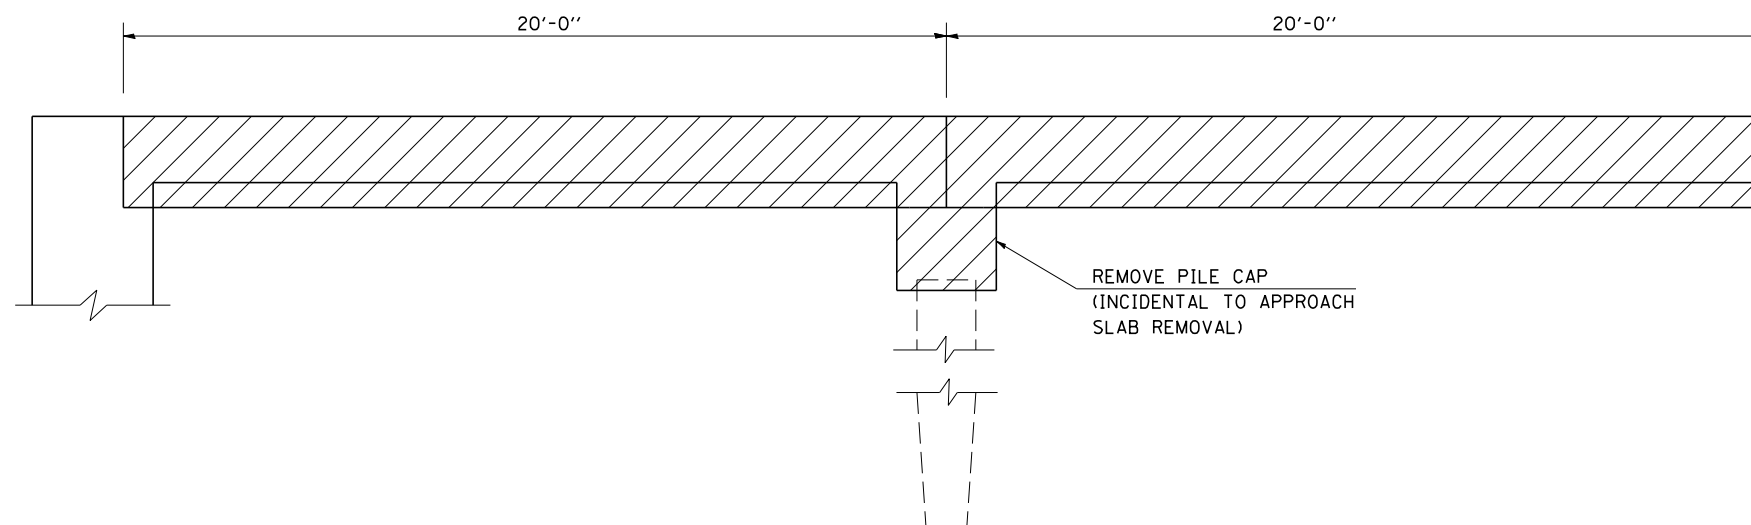


F.A.I. RTE.	SECTION	COUNTY	TOTAL SHEETS	SHEET NO.
74	57-18WS-2	MCLEAN	26	21

DETAIL OF APPROACH SLAB REMOVAL

STATION 17+21.50 TO STATION 17+61.50 (WESTBOUND WS)
 STATION 18+44.75 TO STATION 18+84.75 (WESTBOUND WS)
 STATION 17+22.45 TO STATION 17+62.45 (EASTBOUND WS)
 STATION 18+65.52 TO STATION 19+05.52 (EASTBOUND WS)

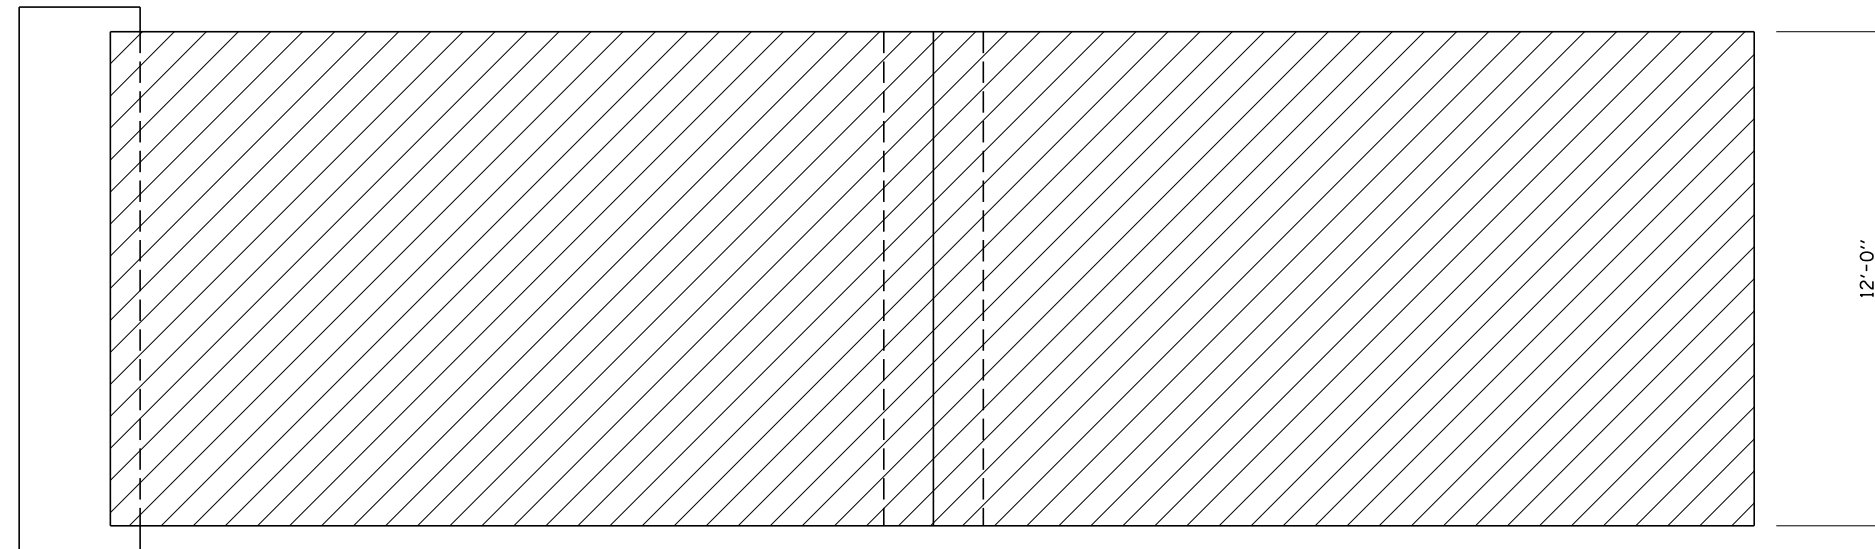

GENERAL NOTES:

1. EXISTING APPROACH SLAB SHALL BE REMOVED TO DEPTH NEEDED FOR CONSTRUCTION OF BRIDGE APPROACH PAVEMENT (SPECIAL). COST SHALL BE INCLUDED WITH CONTRACT UNIT PRICE PER SQUARE YARD FOR APPROACH SLAB REMOVAL. NO ADDITIONAL COMPENSATION SHALL BE ALLOWED.
2. VOID FROM REMOVAL OF PILE CAP SHALL BE FILLED WITH SUBBASE GRANULAR MATERIAL, TYPE A AND SHALL BE INCLUDED WITH CONTRACT UNIT PRICE PER SQUARE YARD FOR BRIDGE APPROACH PAVEMENT (SPECIAL). NO ADDITIONAL COMPENSATION SHALL BE ALLOWED.

ILLINOIS DEPARTMENT OF TRANSPORTATION
DETAIL OF APPROACH SLAB REMOVAL

F.A.I. ROUTE 74
 SECTION 57-18WS-2
 MCLEAN COUNTY

SCALE: N/A
 DATE: 08-18-06

DRAWN BY: CADD
 CHECKED BY: