
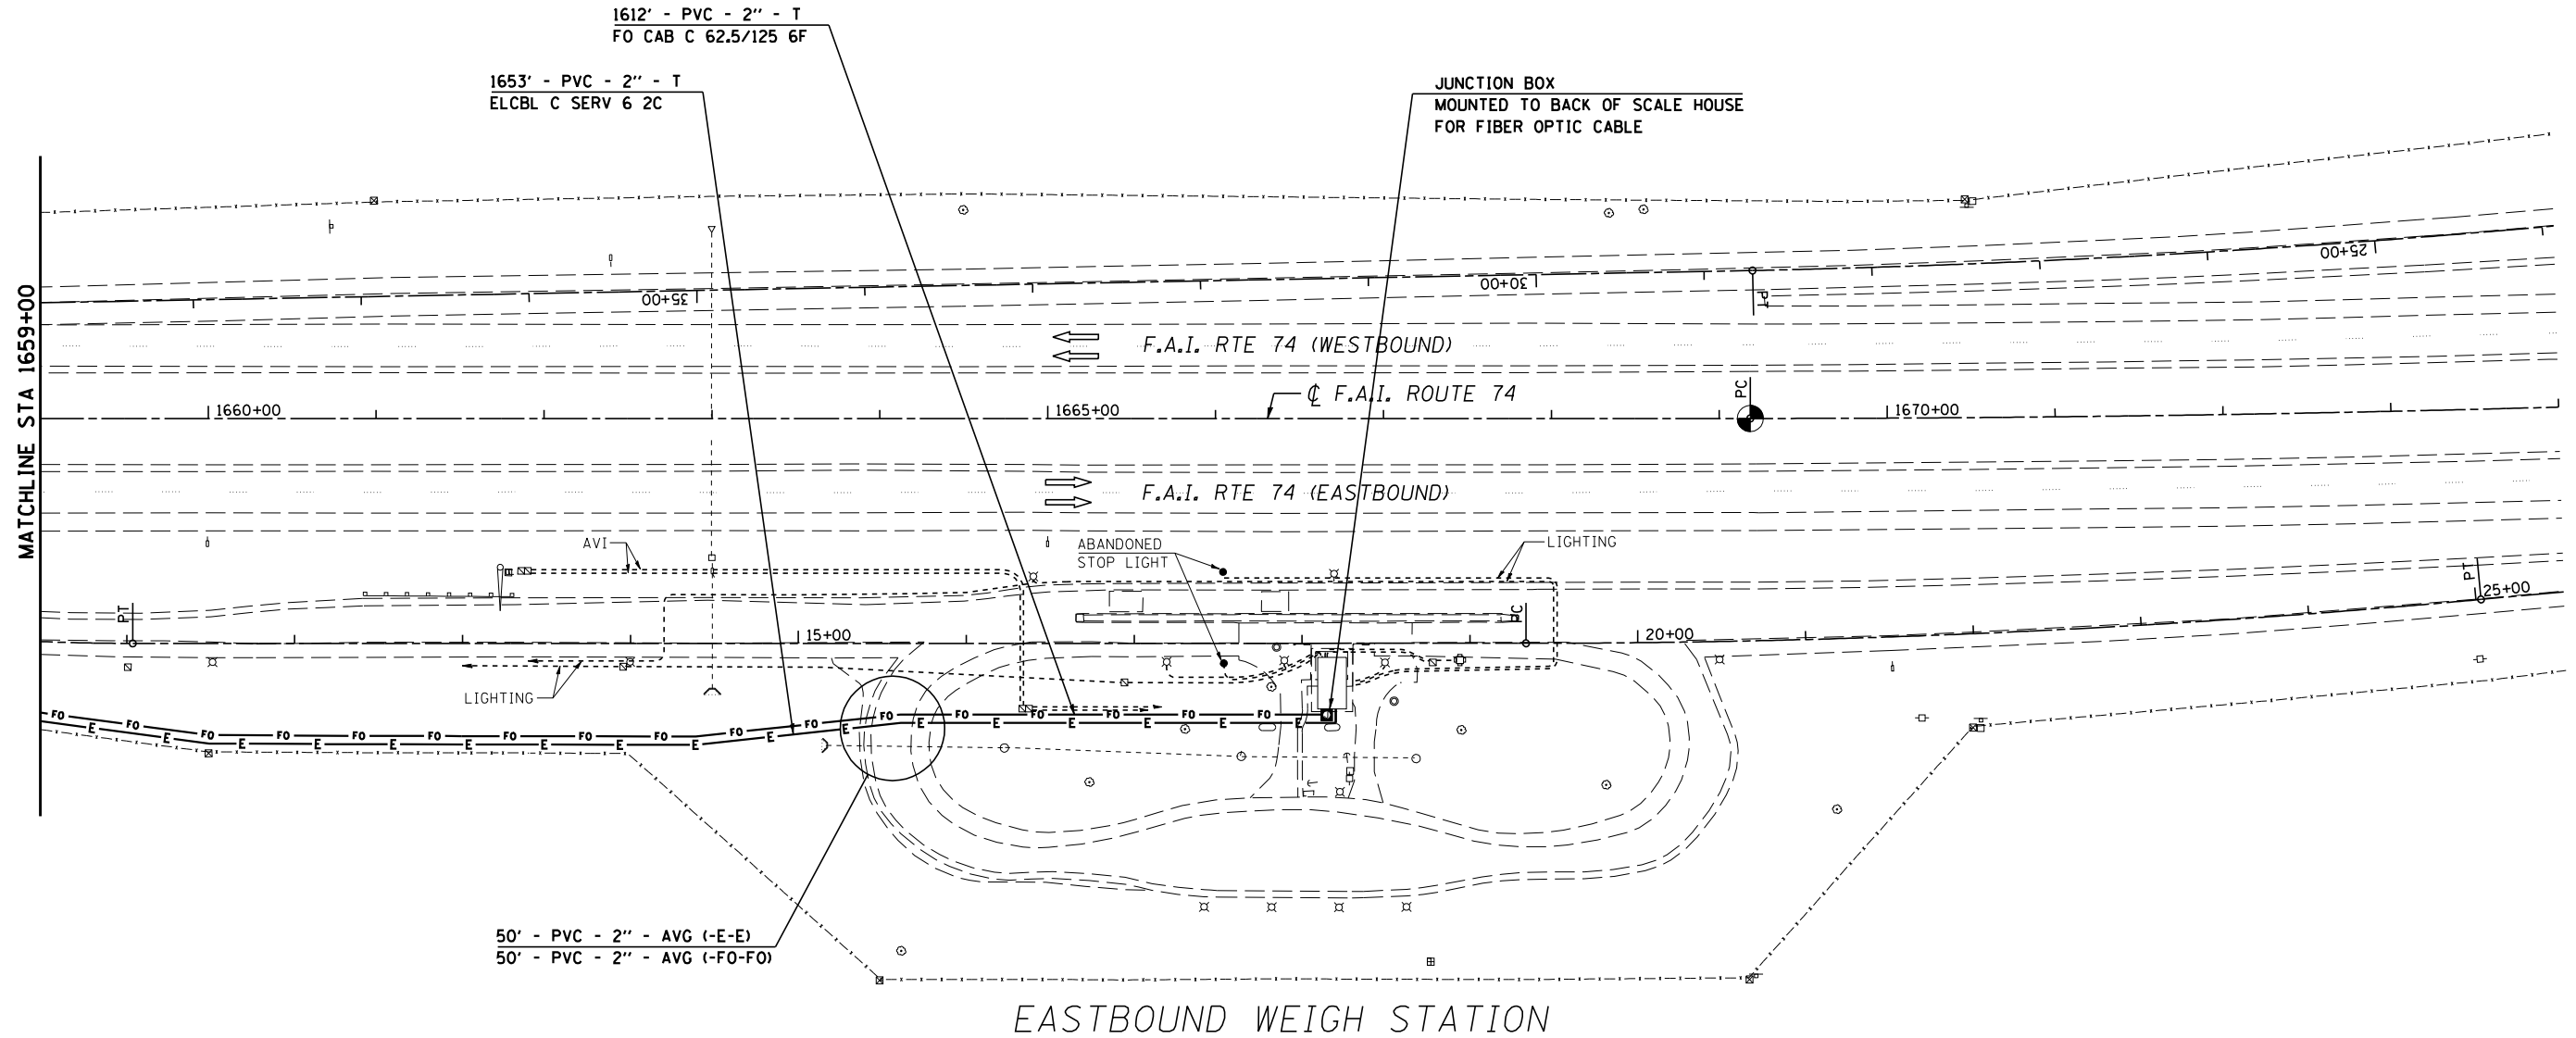


F.A.I. RTE.	SECTION	COUNTY	TOTAL SHEETS	SHEET NO.
74	57-18WS-2	MCLEAN	26	24
STA. 1659+00		TO STA. 1674+00		
FED. ROAD DIST. NO.	ILLINOIS	FED. AID PROJECT		

DETAIL OF VIDEO CAMERA DETECTION SYSTEM

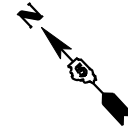

EASTBOUND WEIGH STATION


LEGEND	
-----	EXISTING BURIED ELECTRICAL CABLES
■	JUNCTION BOX
—FO—	FIBER OPTIC CABLE IN CONDUIT, NO. 62.5/125, 6F
—E—	ELECTRICAL CABLE IN CONDUIT, SERVICE, NO. 6 2C

PLAN NOTES

BOTH POWER AND FIBER OPTIC SHALL BE RUN THROUGH THE SOUTH SIDE OF THE SCALE HOUSE.

ALL WORK ASSOCIATED WITH HOOKING UP THE VIDEO CAMERA DETECTION SYSTEM WITHIN THE CONFINES OF THE SCALEHOUSE SHALL BE CONSIDERED INCIDENTAL AND INCLUDED IN THE CONTRACT UNIT PRICE PER EACH FOR VIDEO CAMERA DETECTION SYSTEM AND NO ADDITIONAL COMPENSATION SHALL BE ALLOWED.

CONTACT DAVE BURKYBILE AT 217-466-7383 FOR ADDITIONAL ASSISTANCE.

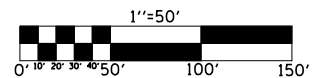

ILLINOIS DEPARTMENT OF TRANSPORTATION
DETAIL OF VIDEO CAMERA DETECTION SYSTEM
 F.A.I. ROUTE 74
 SECTION 57-18WS-2
 MCLEAN COUNTY

SCALE: 1" = 50'
 DATE: 11/13/06

DRAWN BY: CADD
 CHECKED BY: