


F.A.P. RTE.	SECTION	COUNTY	TOTAL SHEETS	SHEET NO.
322	*	DEWITT	35	6
STA.		TO STA.		
FED. ROAD DIST. NO.	ILLINOIS	FED. AID PROJECT		

* (52BR-1 & 53R-BIBJR)

SHEET 2 OF 8

SUPERSTRUCTURE

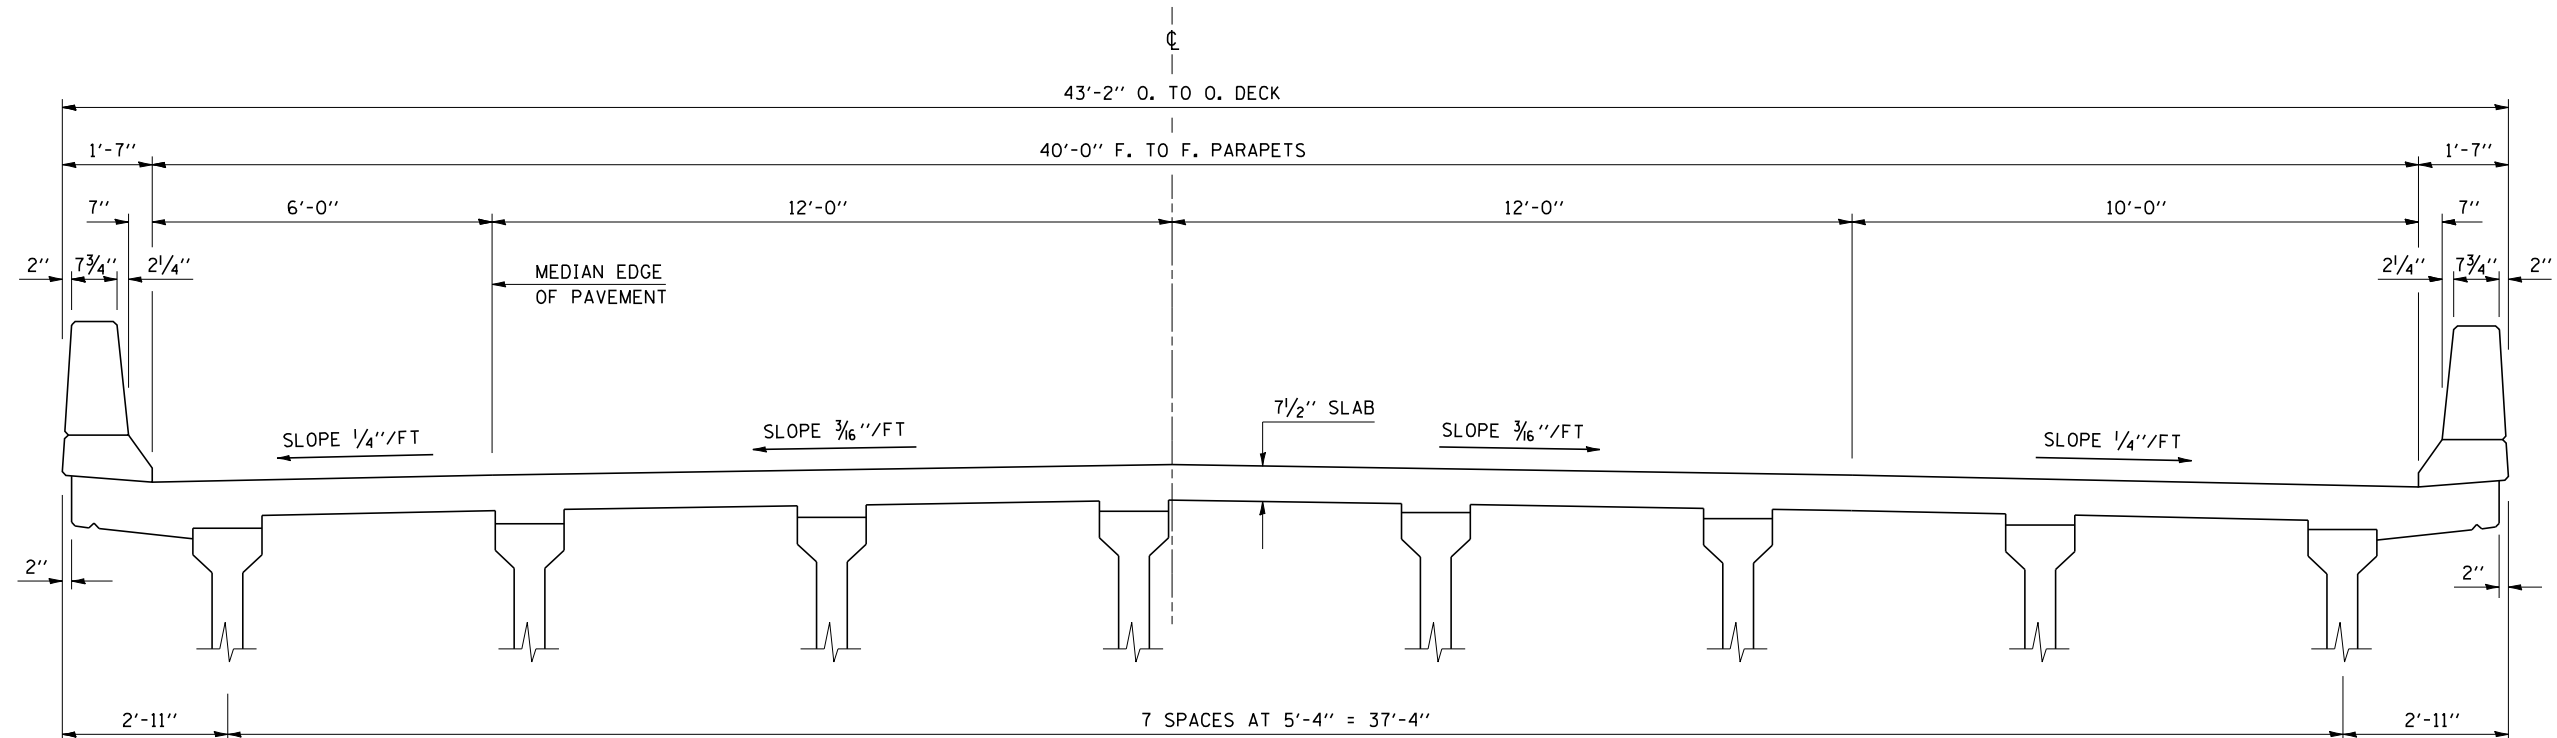

EXISTING & PROPOSED TYPICAL CROSS SECTION

S.N. 020-0050
(SB LOOKING SOUTH)

PLOT DATE : 12/21/2006
 FILE NAME : c:\projects\sb\020050\020050.dgn
 PLOT SCALE : 42.3525' / IN.
 USER NAME : creigre

ILLINOIS DEPARTMENT OF TRANSPORTATION
SUPERSTRUCTURE
 F.A.P. ROUTE 322
 SECTION (52BR-1 & 53R-BIBJR)
 DEWITT COUNTY
 S.N. 020-0050

SCALE: NA
 DATE: 11/03/06

DRAWN BY: JRP
 CHECKED BY: