


F.A.P. RTE.	SECTION	COUNTY	TOTAL SHEETS	SHEET NO.
322	*	DEWITT	35	14
STA.		TO STA.		
FED. ROAD DIST. NO.	ILLINOIS	FED. AID PROJECT		

* (52BR-1 & 53R-BIBJR)

SHEET 2 OF 7

SUPERSTRUCTURE

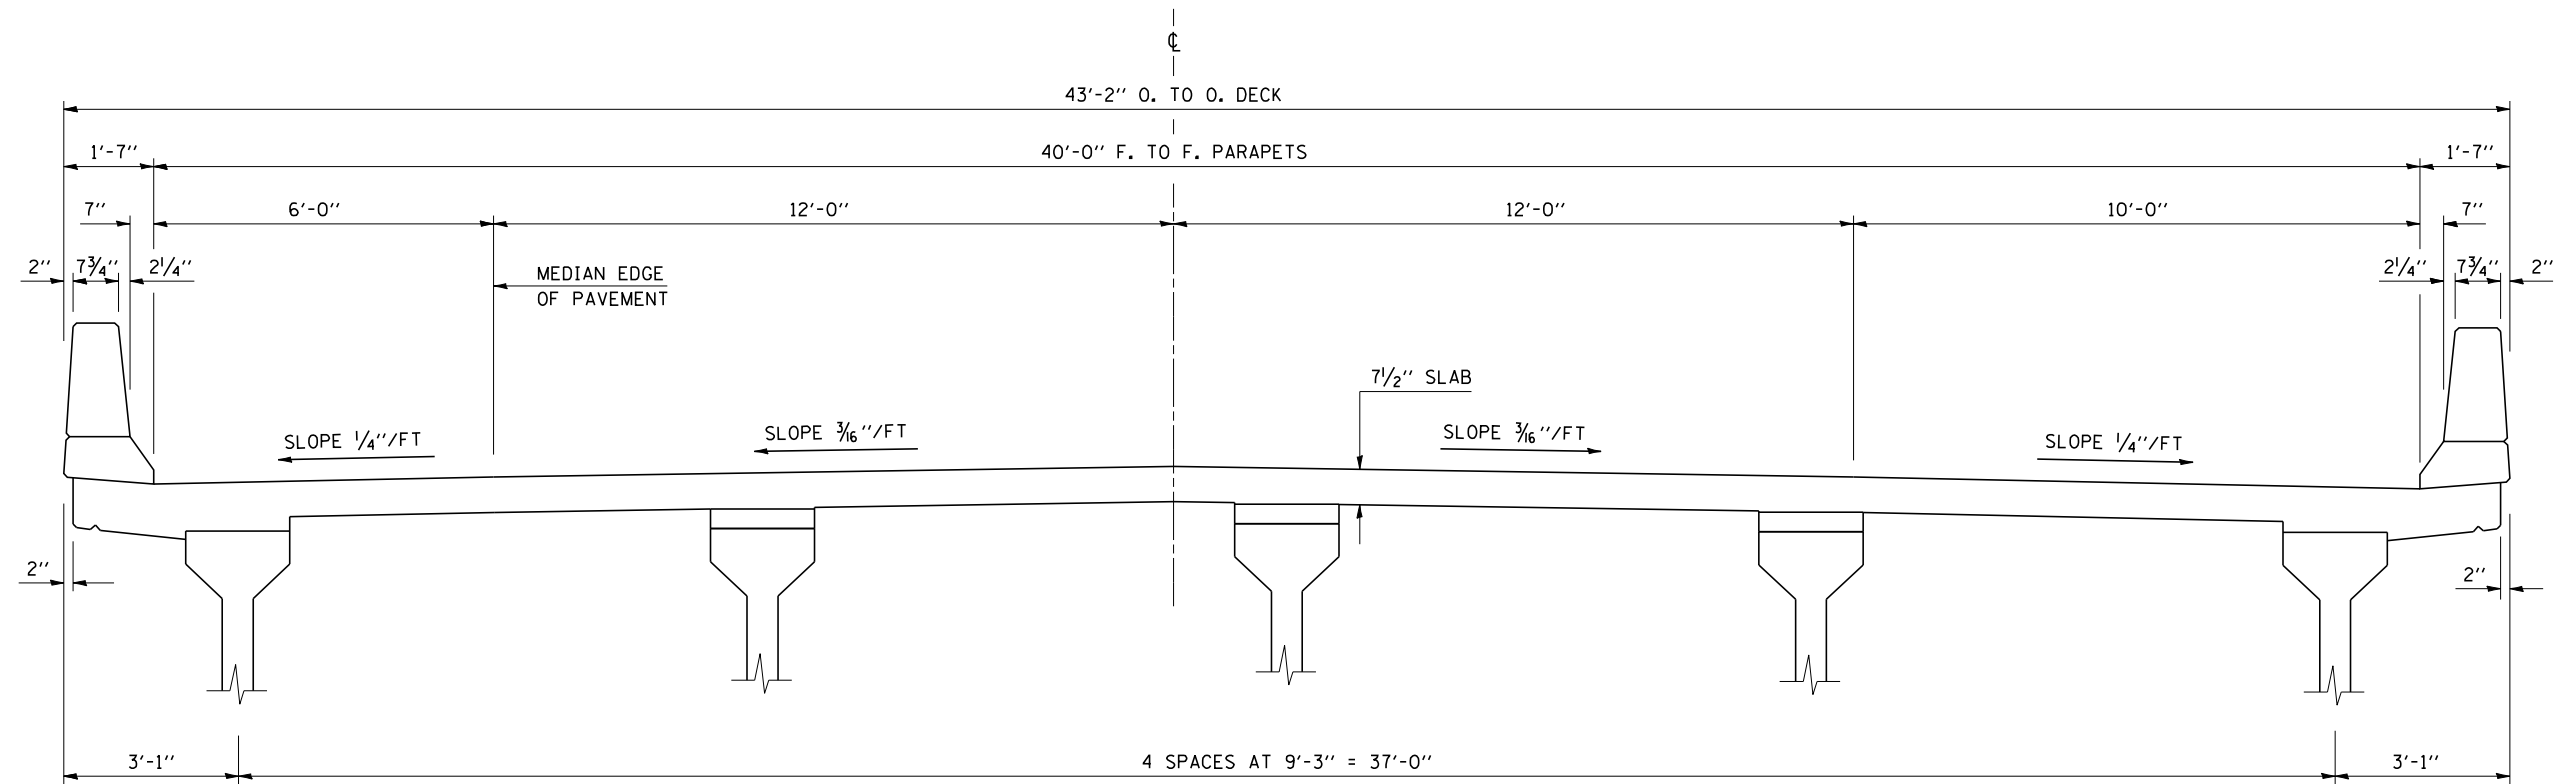

EXISTING & PROPOSED TYPICAL CROSS SECTION

S.N. 020-0053
(SB LOOKING SOUTH)

PLOT DATE = 12/21/2006
FILE NAME = c:\projects\70593\sb-edgedetail.dgn
PLOT SCALE = 42.3525' / IN.
USER NAME = creigr

ILLINOIS DEPARTMENT OF TRANSPORTATION
SUPERSTRUCTURE
F.A.P. ROUTE 322
SECTION (52BR-1 & 53R-BIBJR)
DEWITT COUNTY
S.N. 020-0053
SCALE: NA DRAWN BY: JRP
DATE: 11/03/06 CHECKED BY: