


F.A.P. RTE.	SECTION	COUNTY	TOTAL SHEETS	SHEET NO.
322	*	DEWITT	35	21
STA.		TO STA.		
FED. ROAD DIST. NO.	ILLINOIS	FED. AID PROJECT		

\* (52BR-1 & 53R-BIBJR)

SHEET 2 OF 7

# SUPERSTRUCTURE

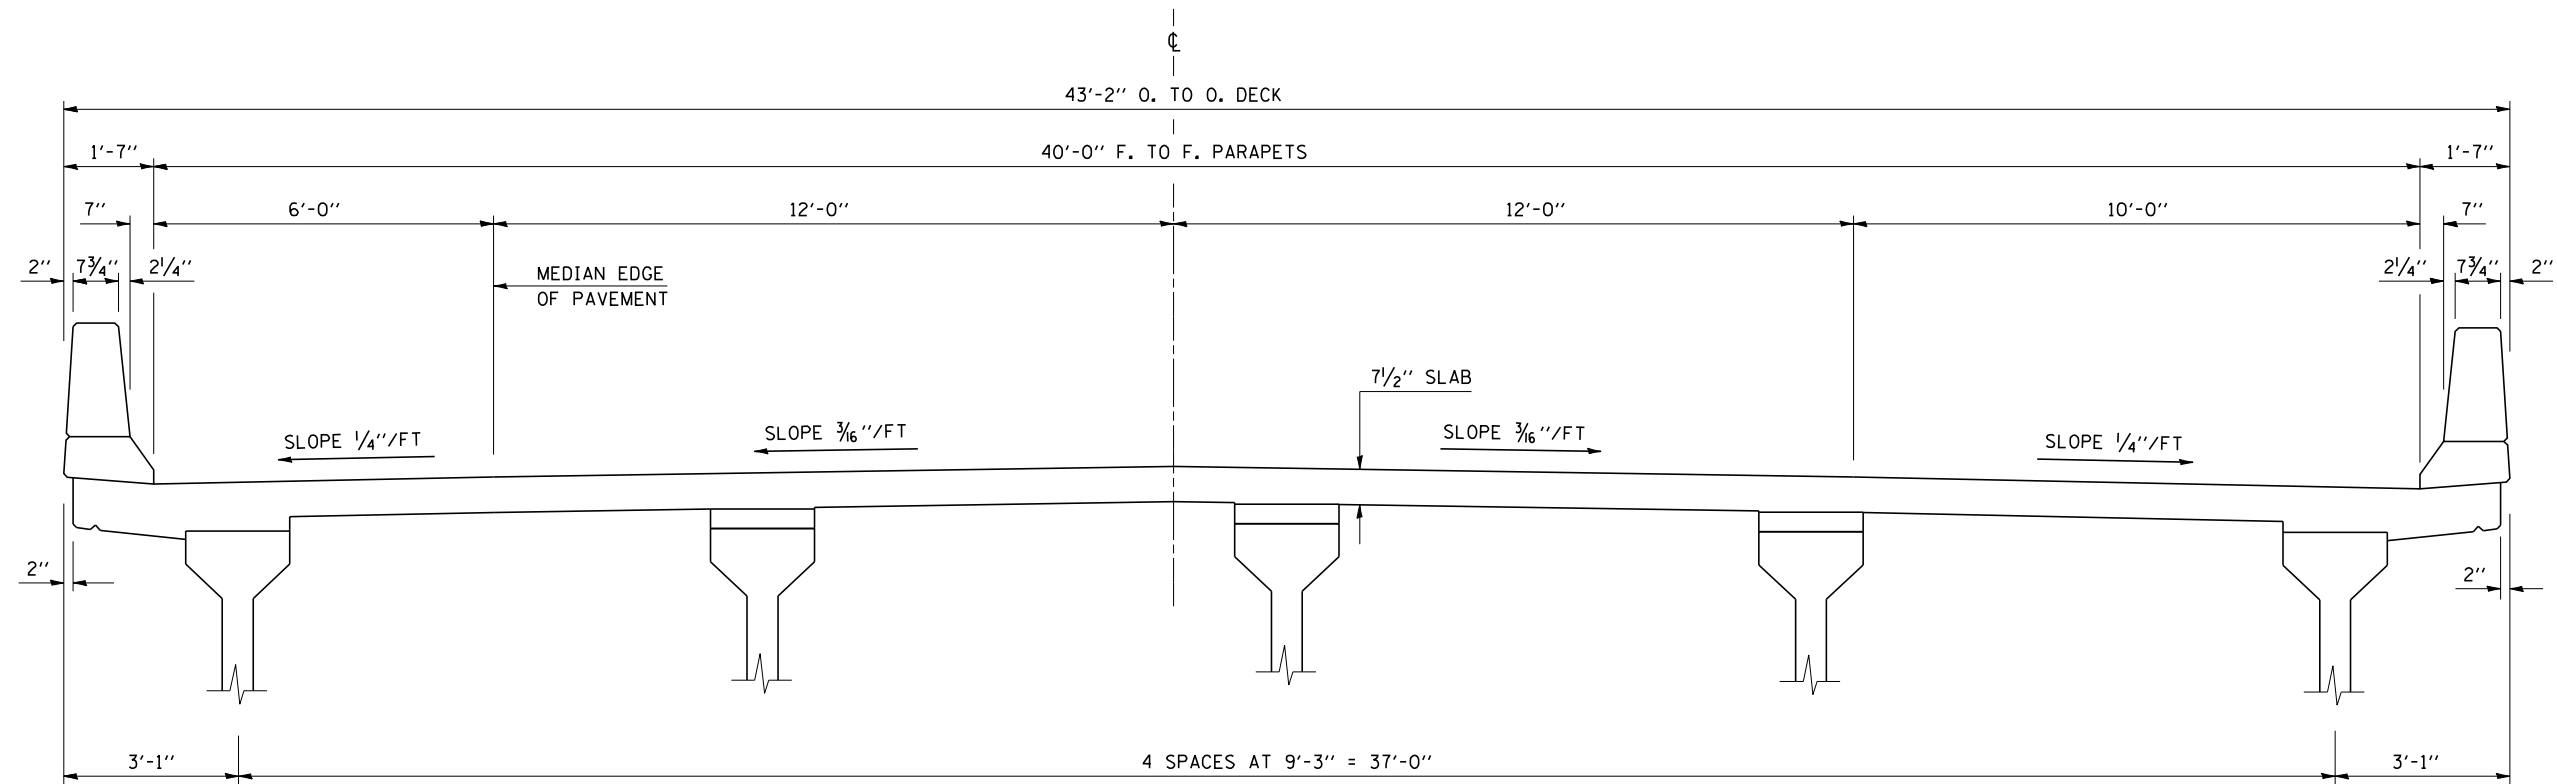

## EXISTING & PROPOSED TYPICAL CROSS SECTION

**S.N. 020-0055**  
**(SB LOOKING SOUTH)**

PLOT DATE = 12/21/2006  
 FILE NAME = c:\projects\70593\sb-edgedetail.dgn  
 PLOT SCALE = 42,352% / IN.  
 USER NAME = creigr

ILLINOIS DEPARTMENT OF TRANSPORTATION  
**SUPERSTRUCTURE**  
 F.A.P. ROUTE 322  
 SECTION (52BR-1 & 53R-BIBJR)  
 DEWITT COUNTY  
 S.N. 020-0055  
 SCALE: NA DRAWN BY: JRP  
 DATE: 11/03/06 CHECKED BY: