


F.A.P. RTE.	SECTION	COUNTY	TOTAL SHEETS	SHEET NO.
322	*	DEWITT	35	28
STA.		TO STA.		
FED. ROAD DIST. NO.	ILLINOIS	FED. AID PROJECT		

* (52BR-1 & 53R-B)BJR

SHEET 2 OF 8

SUPERSTRUCTURE

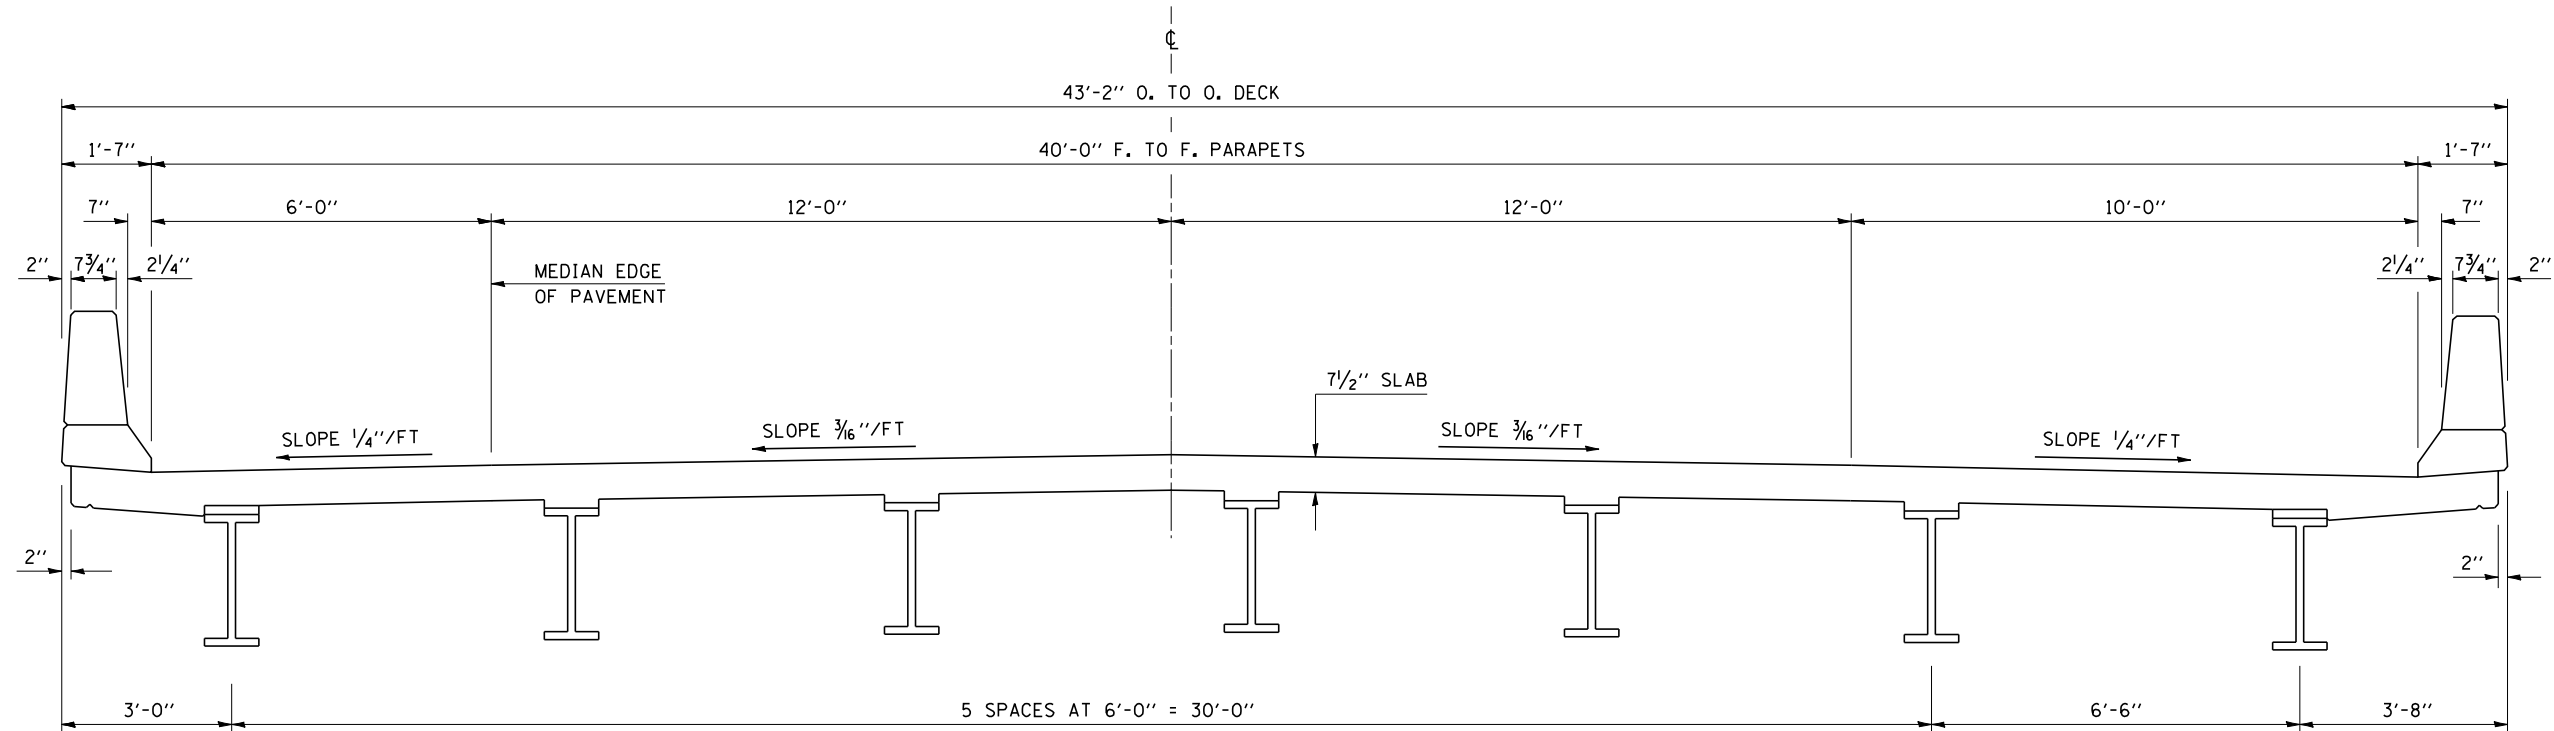

EXISTING & PROPOSED TYPICAL CROSS SECTION

S.N. 020-0005
(SB LOOKING SOUTH)

PLOT DATE : 12/21/2006
 FILE NAME : c:\projects\70593\sb-edgedetail.dgn
 PLOT SCALE : 42,352% / IN.
 USER NAME : creig

ILLINOIS DEPARTMENT OF TRANSPORTATION
SUPERSTRUCTURE
 F.A.P. ROUTE 322
 SECTION (52BR-1 & 53R-B)BJR
 DEWITT COUNTY
 S.N. 020-0005

SCALE: NA
 DATE: 11/03/06

DRAWN BY: JRP
 CHECKED BY: