


Notes: Reinforcement bars designated (E) shall be epoxy coated.
 Bars indicated thus 1x2-#5 etc. indicates 1 line of bars with
 2 lengths per line.
 See sheet 16 of 44 for Superstructure Details and Bill of Material.

ROUTE NO.	SECTION	COUNTY	STATION	SHEET NO.	SHEET NO. 15
FAI 72	#	SANGAMON	559	268	44 SHEETS
FED. ROAD DIST. NO. 7	ILLINOIS		FED. AID PROJECT		


*84-9-4)A, H.B.K., BY, BY-1 Contract No 72541

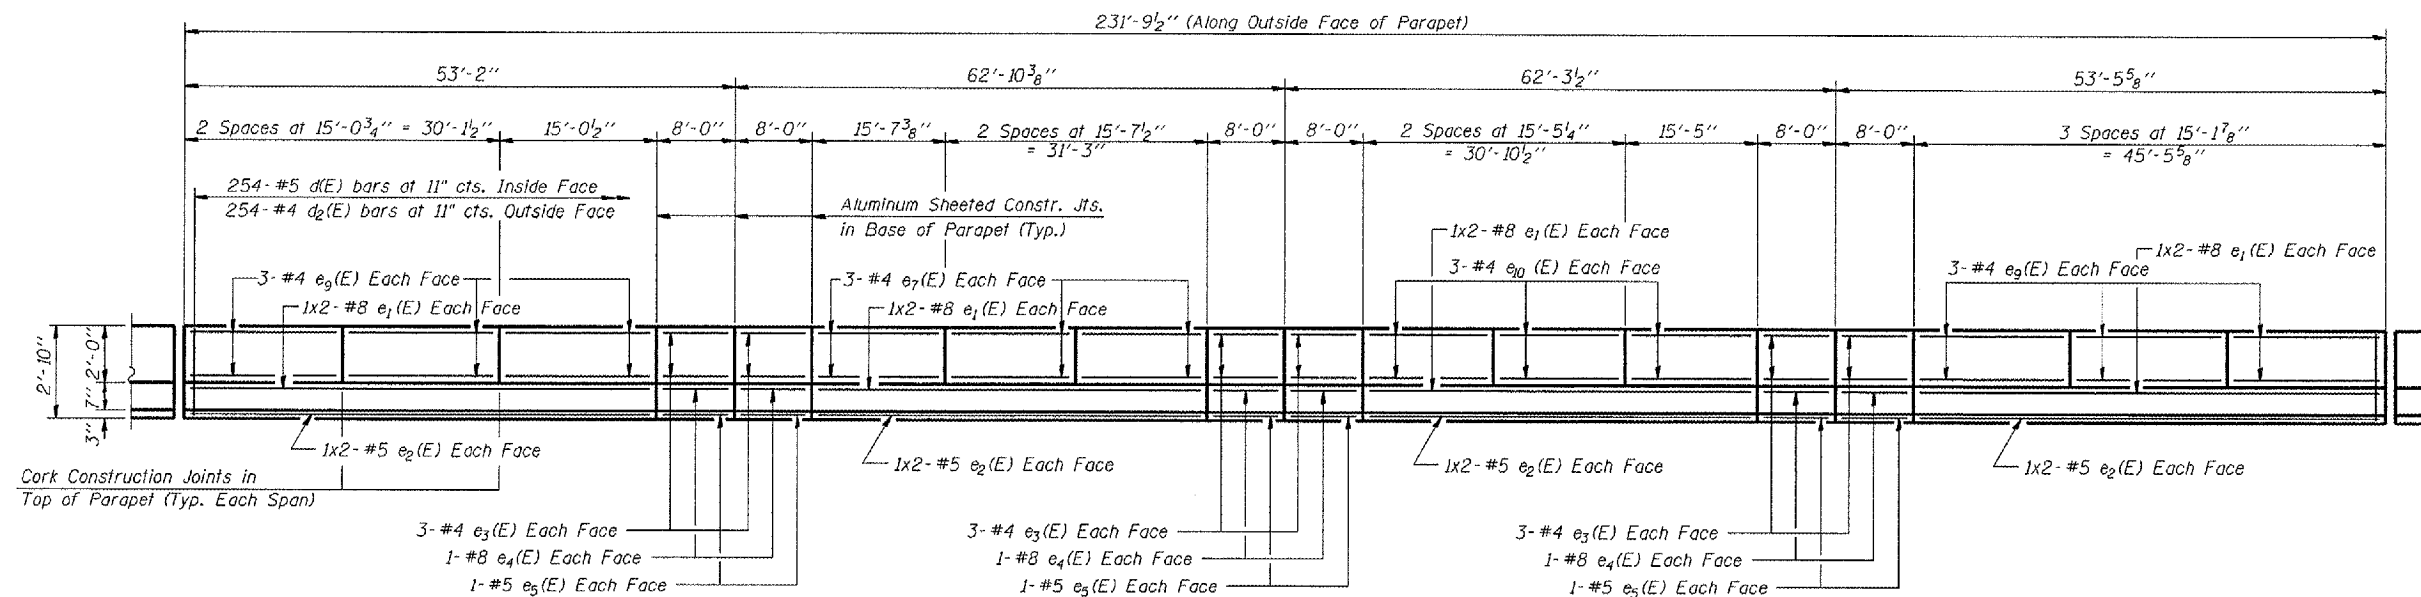

INSIDE ELEVATION OF SOUTH PARAPET
 (Eastbound Structure)

MIN. BAR LAPS

#5 Bar - 2'-2"
 #8 Bar - 4'-6"

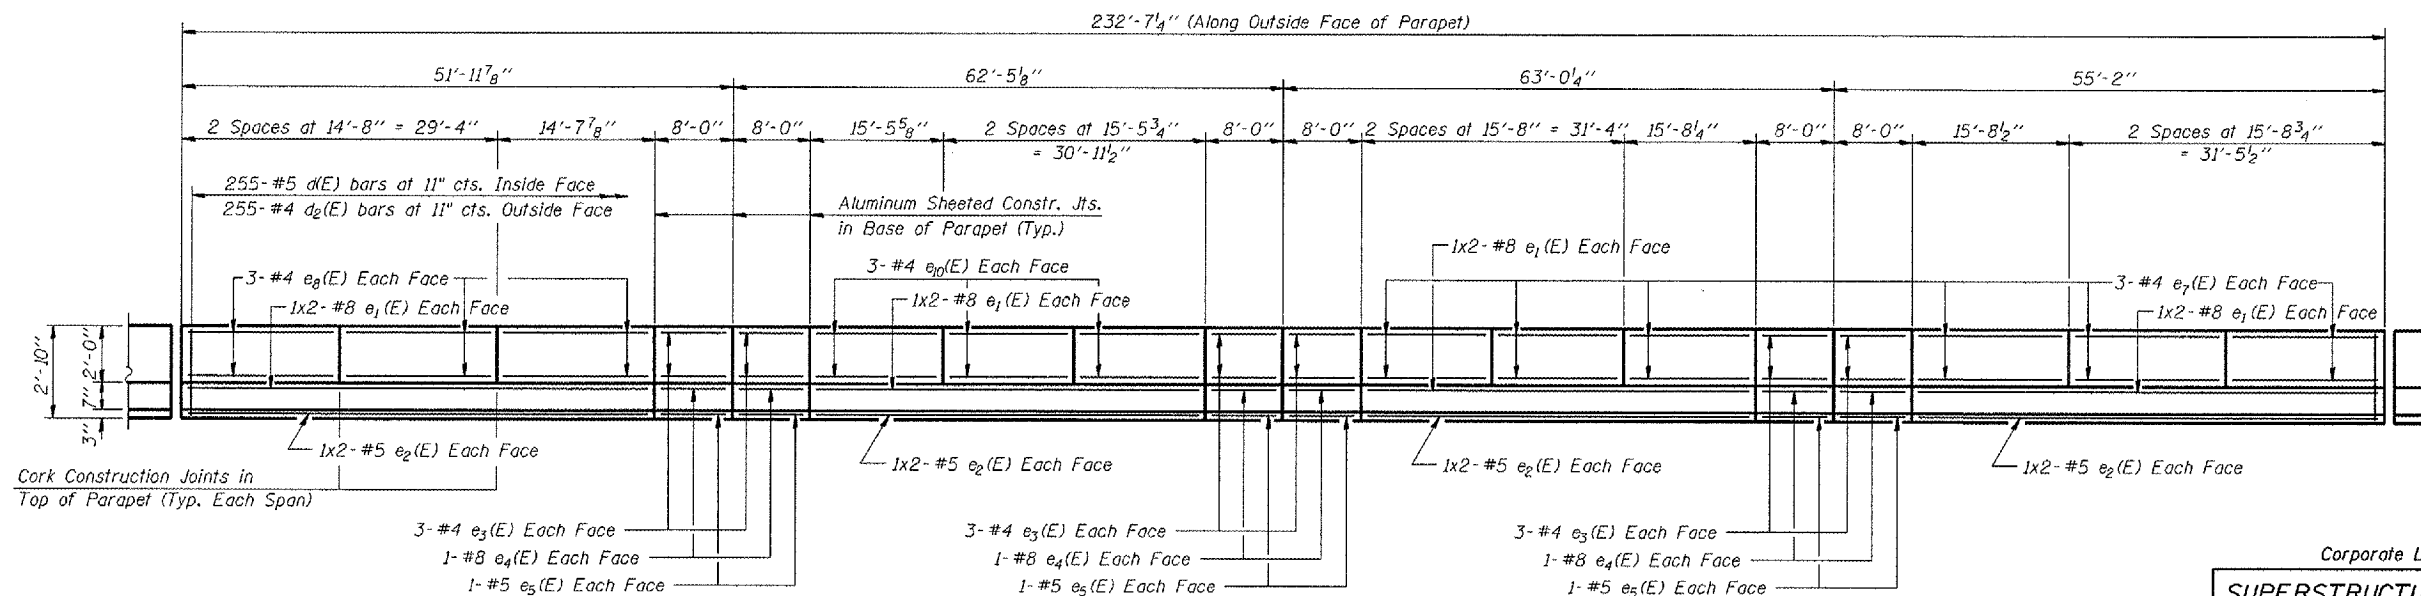

INSIDE ELEVATION OF NORTH PARAPET
 (Eastbound Structure)

Slipforming of Parapets not allowed on this structure.

Corporate License Number 184-001-084

SUPERSTRUCTURE DETAILS- EASTBOUND
F.A.I. 72 OVER UNION PACIFIC RAILROAD
SECTION (84-9-4)A, H.B.K., BY, BY-1
SANGAMON COUNTY
STATION 608+51.98
STR NO. 084-0074 EB - 084-0075 WB

© Copyright Hanson Professional Services Inc. \$MS_YEAR\$

HANSON

96S2002B
 01/12/06

LAYOUT	MM	06/27/03
DRAWN	DAP	07/17/03
REVIEWED	JWH	10/27/03