



ROUTE NO.	SECTION	COUNTY	SHEET NO.	SHEET NO.
FA1 72		SANGAMON	559	304
FAU 8071				22 SHEETS
FED. ROAD DIST. NO. 7	ILLINOIS	FED. AID PROJECT-		


Contract No. 72541

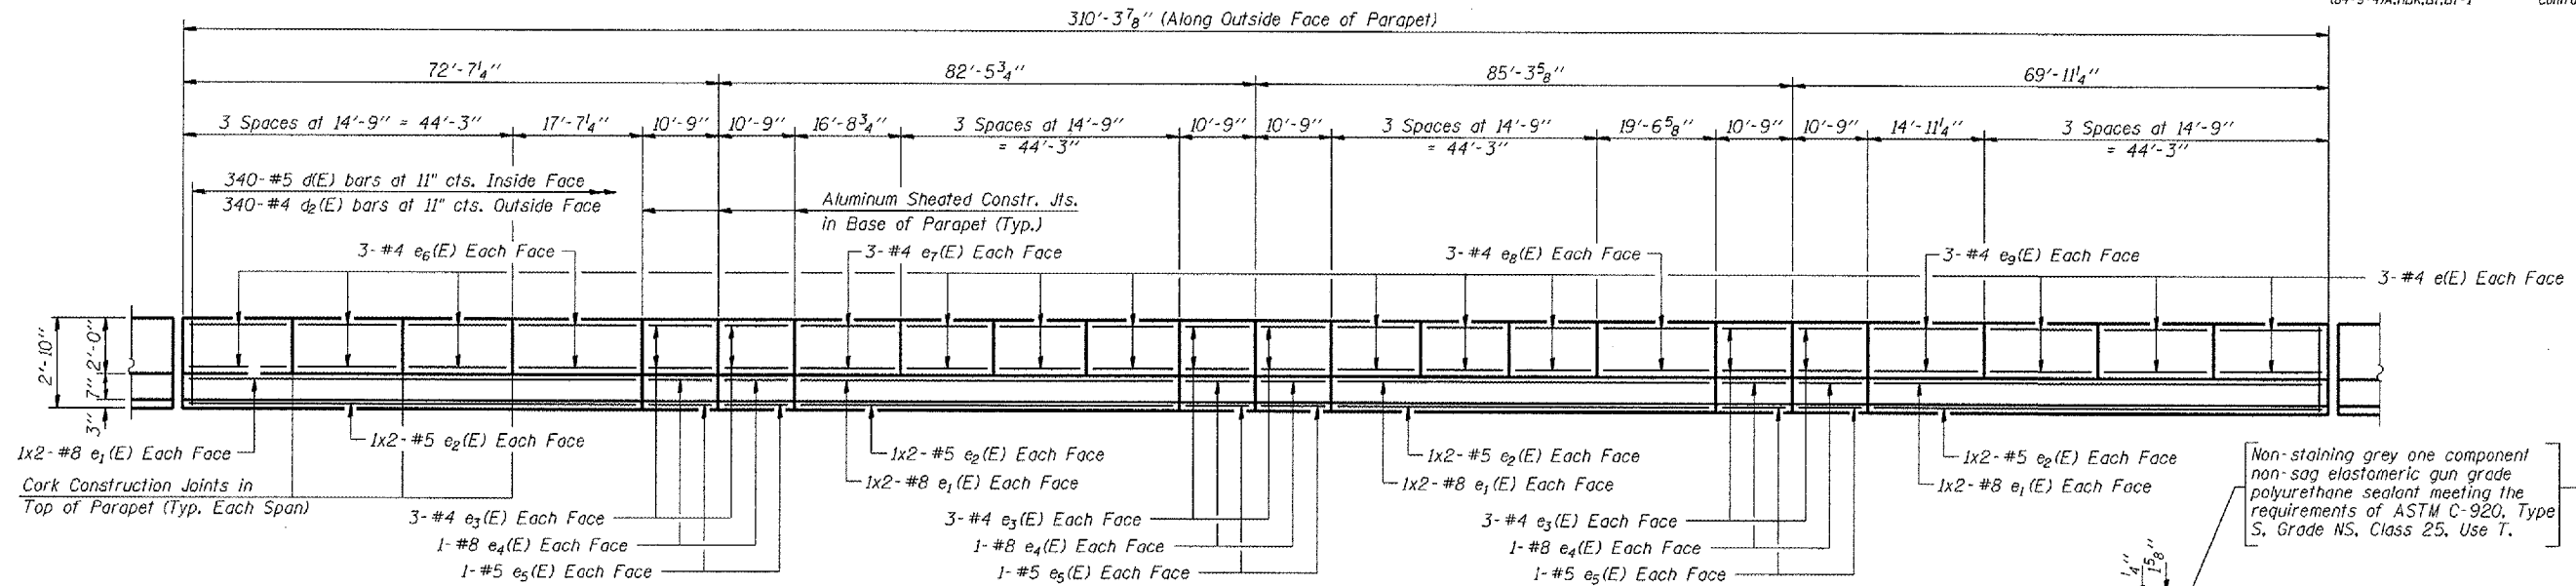

**INSIDE ELEVATION OF SOUTH PARAPET**

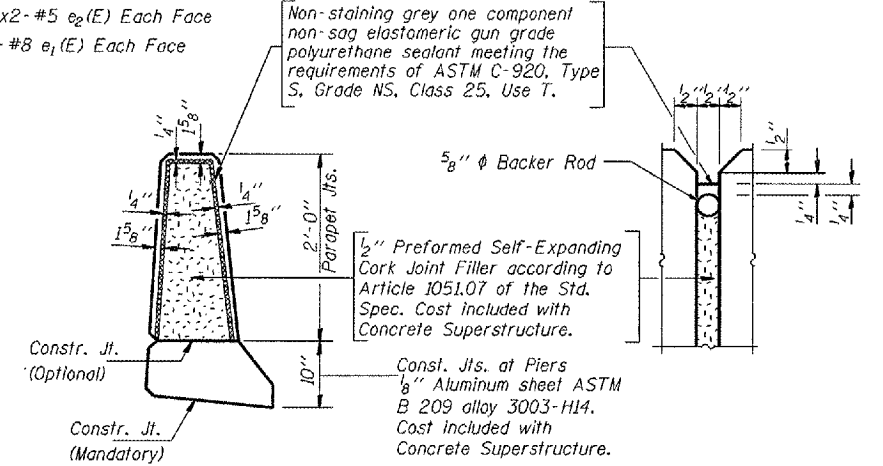

**PARAPET JOINT DETAILS**

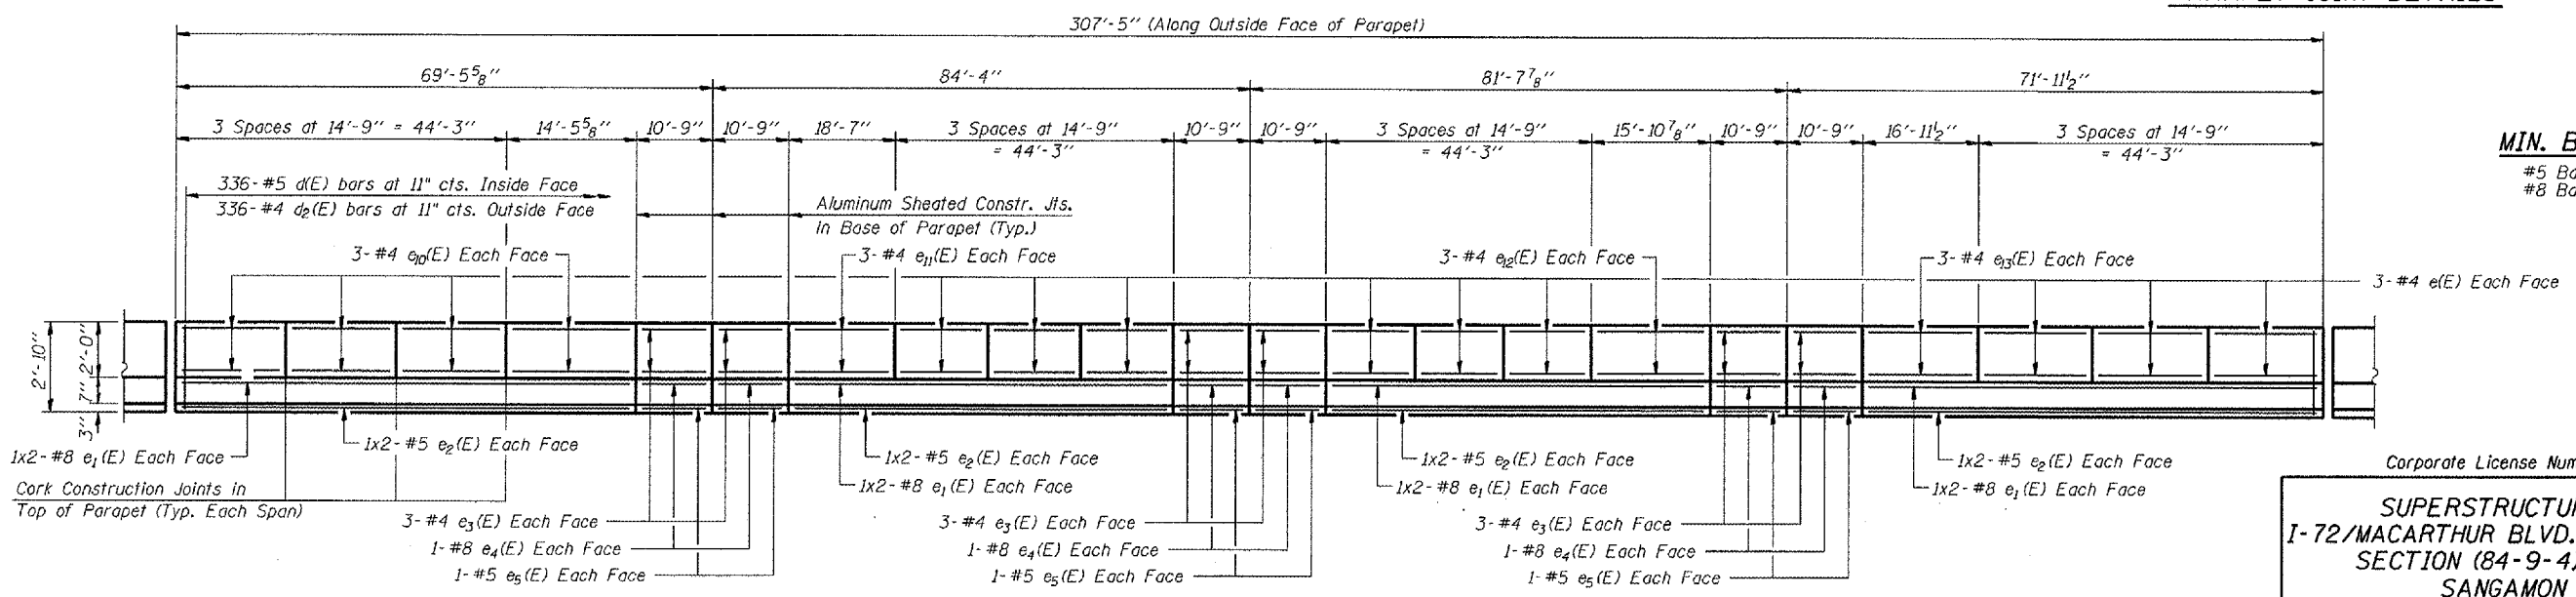

**INSIDE ELEVATION OF NORTH PARAPET**

**MIN. BAR LAPS**

- #5 Bar - 2'-2"
- #8 Bar - 4'-6"

Slipforming of Parapets not allowed on this structure.

Notes:  
 Reinforcement bars designated (E) shall be epoxy coated.  
 Bars indicated thus 1x2-#5 etc. indicates 1 line of bars with 2 lengths per line.  
 See sheet 08 of 22 for superstructure details and bill of material.

Corporate License Number 184-001-084  
**SUPERSTRUCTURE DETAILS**  
 I-72/MACARTHUR BLVD. RAMP B OVER UPRR  
 SECTION (84-9-4)A,HBK,BY,BY-1  
 SANGAMON COUNTY  
 STATION 33+95.61  
 STRUCTURE NUMBER 084-0514

© Copyright Hanson Professional Services Inc. \$MS\_YEAR\$  
**HANSON**  
 96S2002B  
 DATE: 11/16/05

FILES & DATES

LAYOUT	JMM	06/27/03
DRAWN	DAP	01/04/05
REVIEWED	JMM	02/24/05