


Notes: Reinforcement bars designated (E) shall be epoxy coated.  
 Bars indicated thus 1x2-#5 etc. indicates 1 line of bars with  
 2 lengths per line.  
 See sheet 08 of 21 for Superstructure Details and Bill of Material.

ROUTE NO.	SECTION	COUNTY	SHEET NO.	SHEET	SHEET NO. 07
FAI 72 FAU 8071	*	SANGAMON	559	326	21 SHEETS
FED. ROAD DIST. NO. 7	ILLINOIS	FED. AID PROJECT			


\*184-9-4)A,HBK,BY,BY-1 Contract No 72541

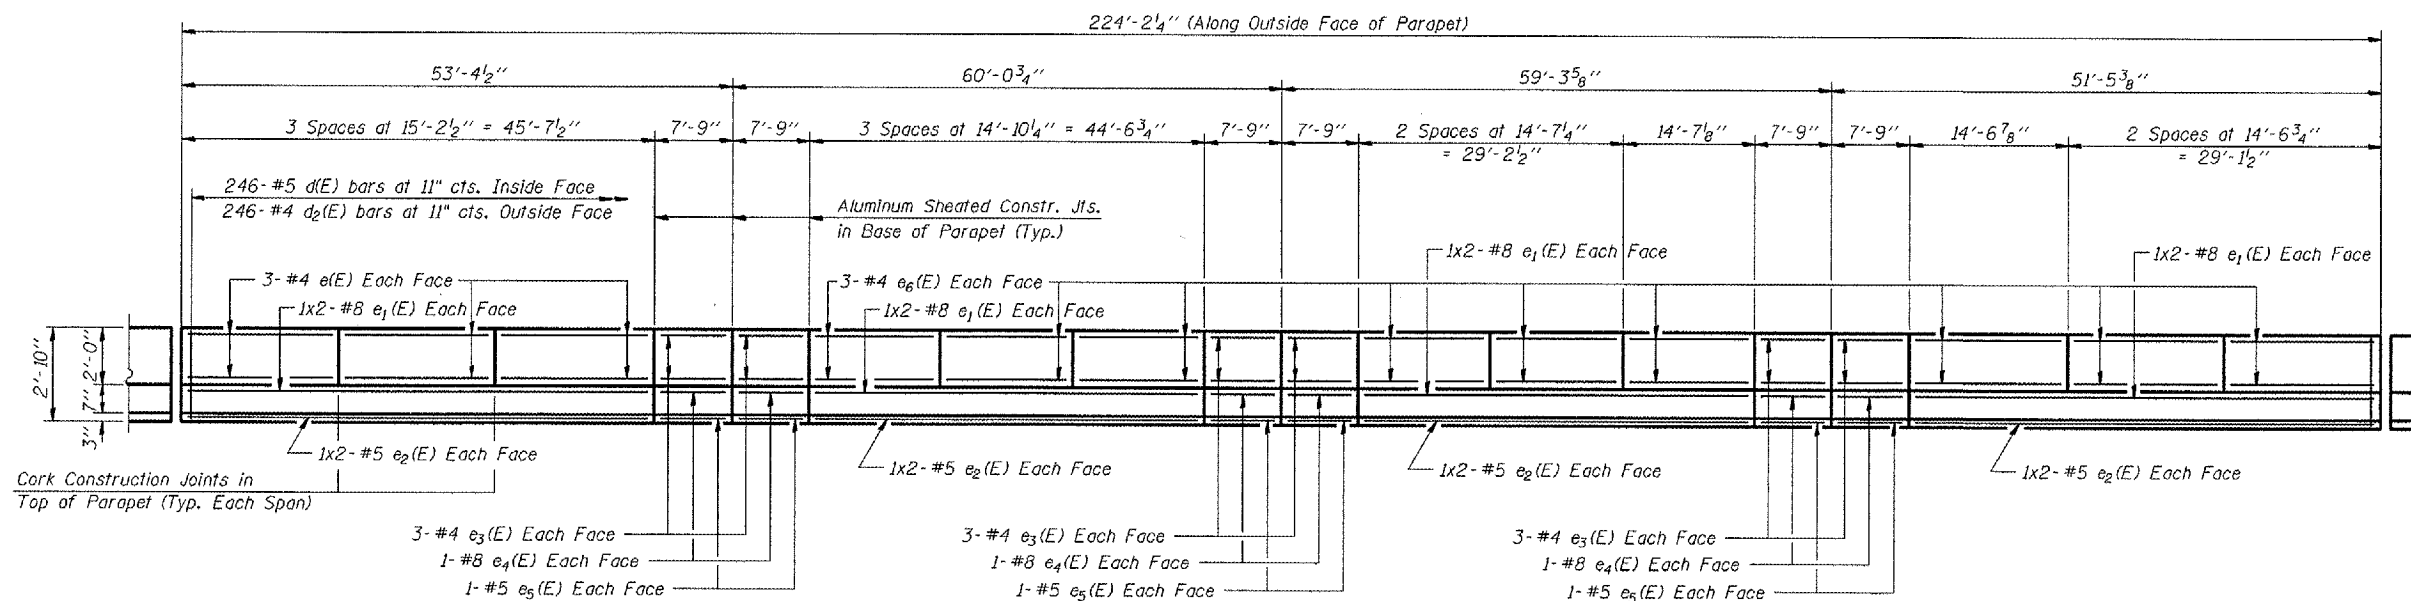

**INSIDE ELEVATION OF SOUTH PARAPET**

**MIN. BAR LAPS**

#5 Bar - 2'-2"  
 #8 Bar - 4'-6"

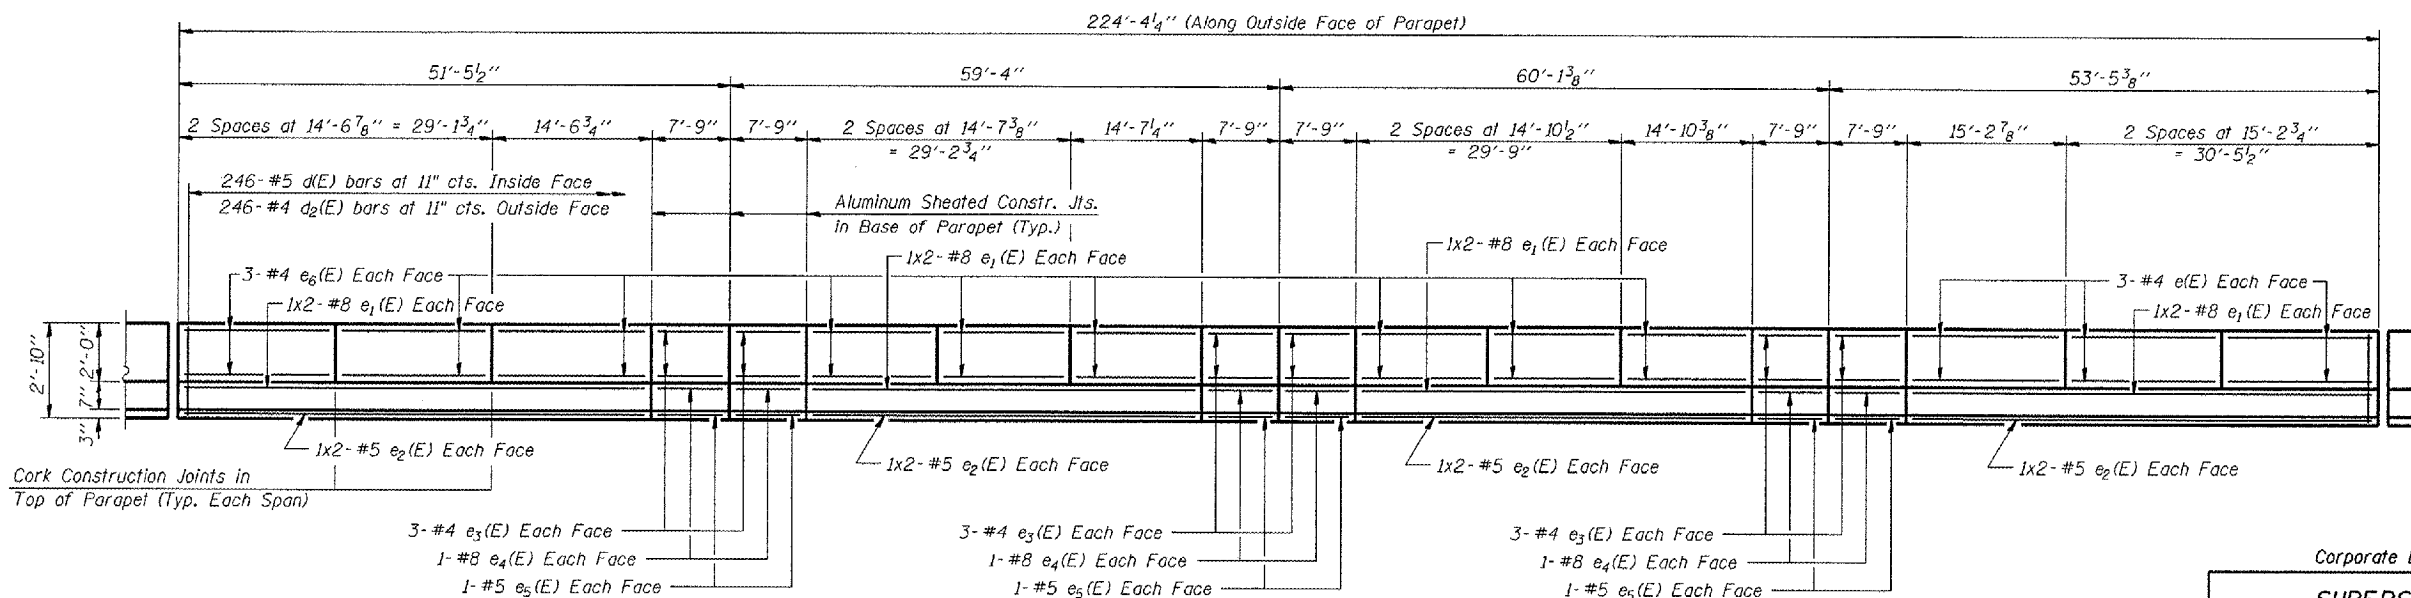

**INSIDE ELEVATION OF NORTH PARAPET**

Slipforming of Parapets not allowed on this structure.

FILES  
 SDATES  
 LAYOUT 06/27/03  
 DRAWN DAP 01/24/05  
 REVIEWED JMM 10/24/05

Corporate License Number 184-001-084

**SUPERSTRUCTURE DETAILS**  
 I-72/MACARTHUR BLVD. RAMP C OVER UPRR  
 SECTION (84-9-4)A,HBK,BY,BY-1  
 SANGAMON COUNTY  
 STATION 46+01.97  
 STRUCTURE NUMBER 084-0516

© Copyright Hanson Professional Services Inc. SMS\_YEARS 96S2002B  
 11/16/05

**HANSON**